



HITALÖGN MERKINGAR:

- FRAMRAS HITALAGNAR
- - - BAKRAS
- ⊗ RENJILOKA
- ⊗ EINSTREYMISLOKA
- ⊗ HEMIL
- ⊗ ÞRYSTIARFNARA SLAUFULOKA
- ⊗ MIELIR
- ⊗ DRYGGISLOKI
- ⊗ SIA
- LL LOFTTÆMING
- ⊗ ÞRYSTIMIELIR
- ⊗ HITA OG ÞRYSTIMIELIR

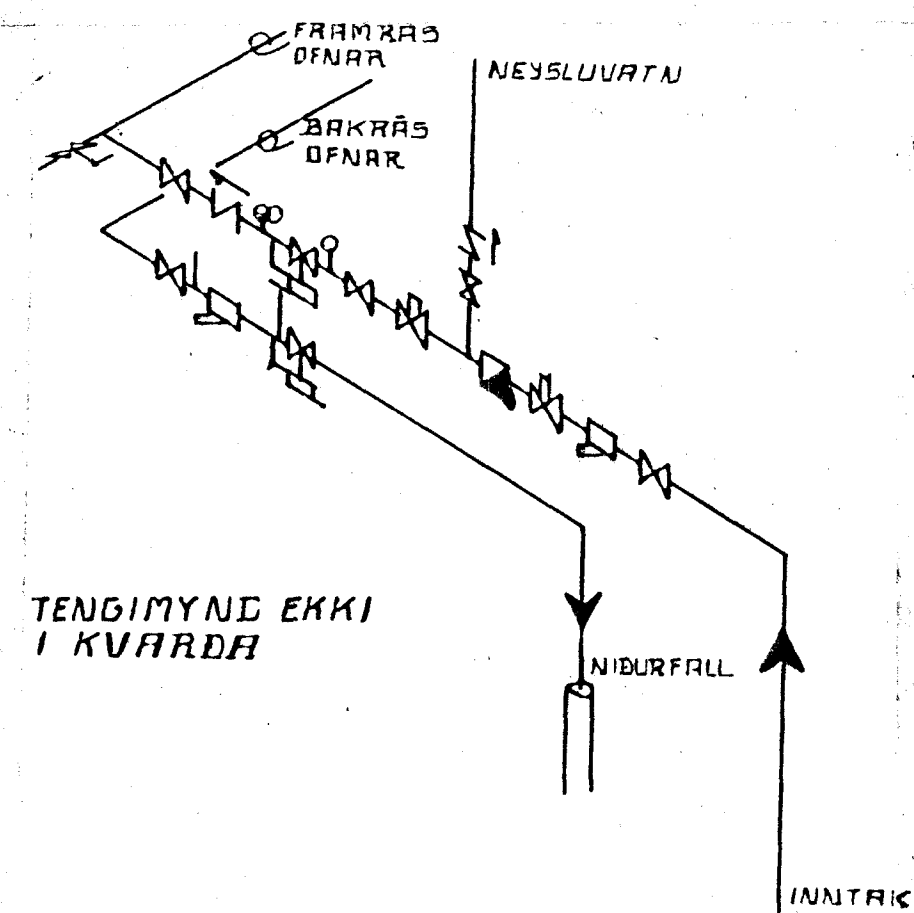

TENGIMYND EKKI I KVARÐA

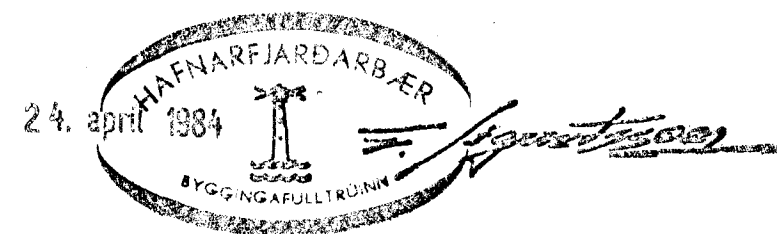

RVÍK 1. NOV. 1984	<b>HÚSASMÍÐJAN H</b> SÚÐAVOGI 3-5, RVÍK. SÍMI 84599	GERÐ NR.
REIKN. TEIKN. YFIR.	<b>VALLARÞARÐ 19</b> HAFNARFIRÐI	VERK NR. T-763
MÆLIKV.	13	TEIKN NR.
1: 50	HITALÖGN RUMMYND	