



OFN NR	STADS	HITAT KKal	LENGD MM	HÆD MM	TENGI
101	ANDD	500	600	600	
102	VS	300	600	600	
103	ÞVOTTUR	690	1000	600	
104	ELDH	1.090	1300	600	
105	BORÐST	1.150	2000	400	
106	STOFA	1.150	2000	400	
107	STOFA	840	1600	400	
108	HERB	720	1600	600	
109	BÍLG	3.020	2500	600	
201	HERB	930	1300	600	
202	HERB	930	1300	600	
203	GEYMSLA	300	700	600	
204	BAÐ HANDKLOFN	690	600	1800	
205	HJÓN	1.340	1200	600	
206	HERB	930	1300	600	
207	HOL	1.080	1500	600	

SAMTALS 15.660

ÁÐUR EN GENGID ER FRÁ OFNAPÖNTUN SKULU BYGGINGAFRÆÐINGUR OG TÆKNIFRÆÐINGUR SANNREYNA STÆRDIR OG AFKÓST OFNA

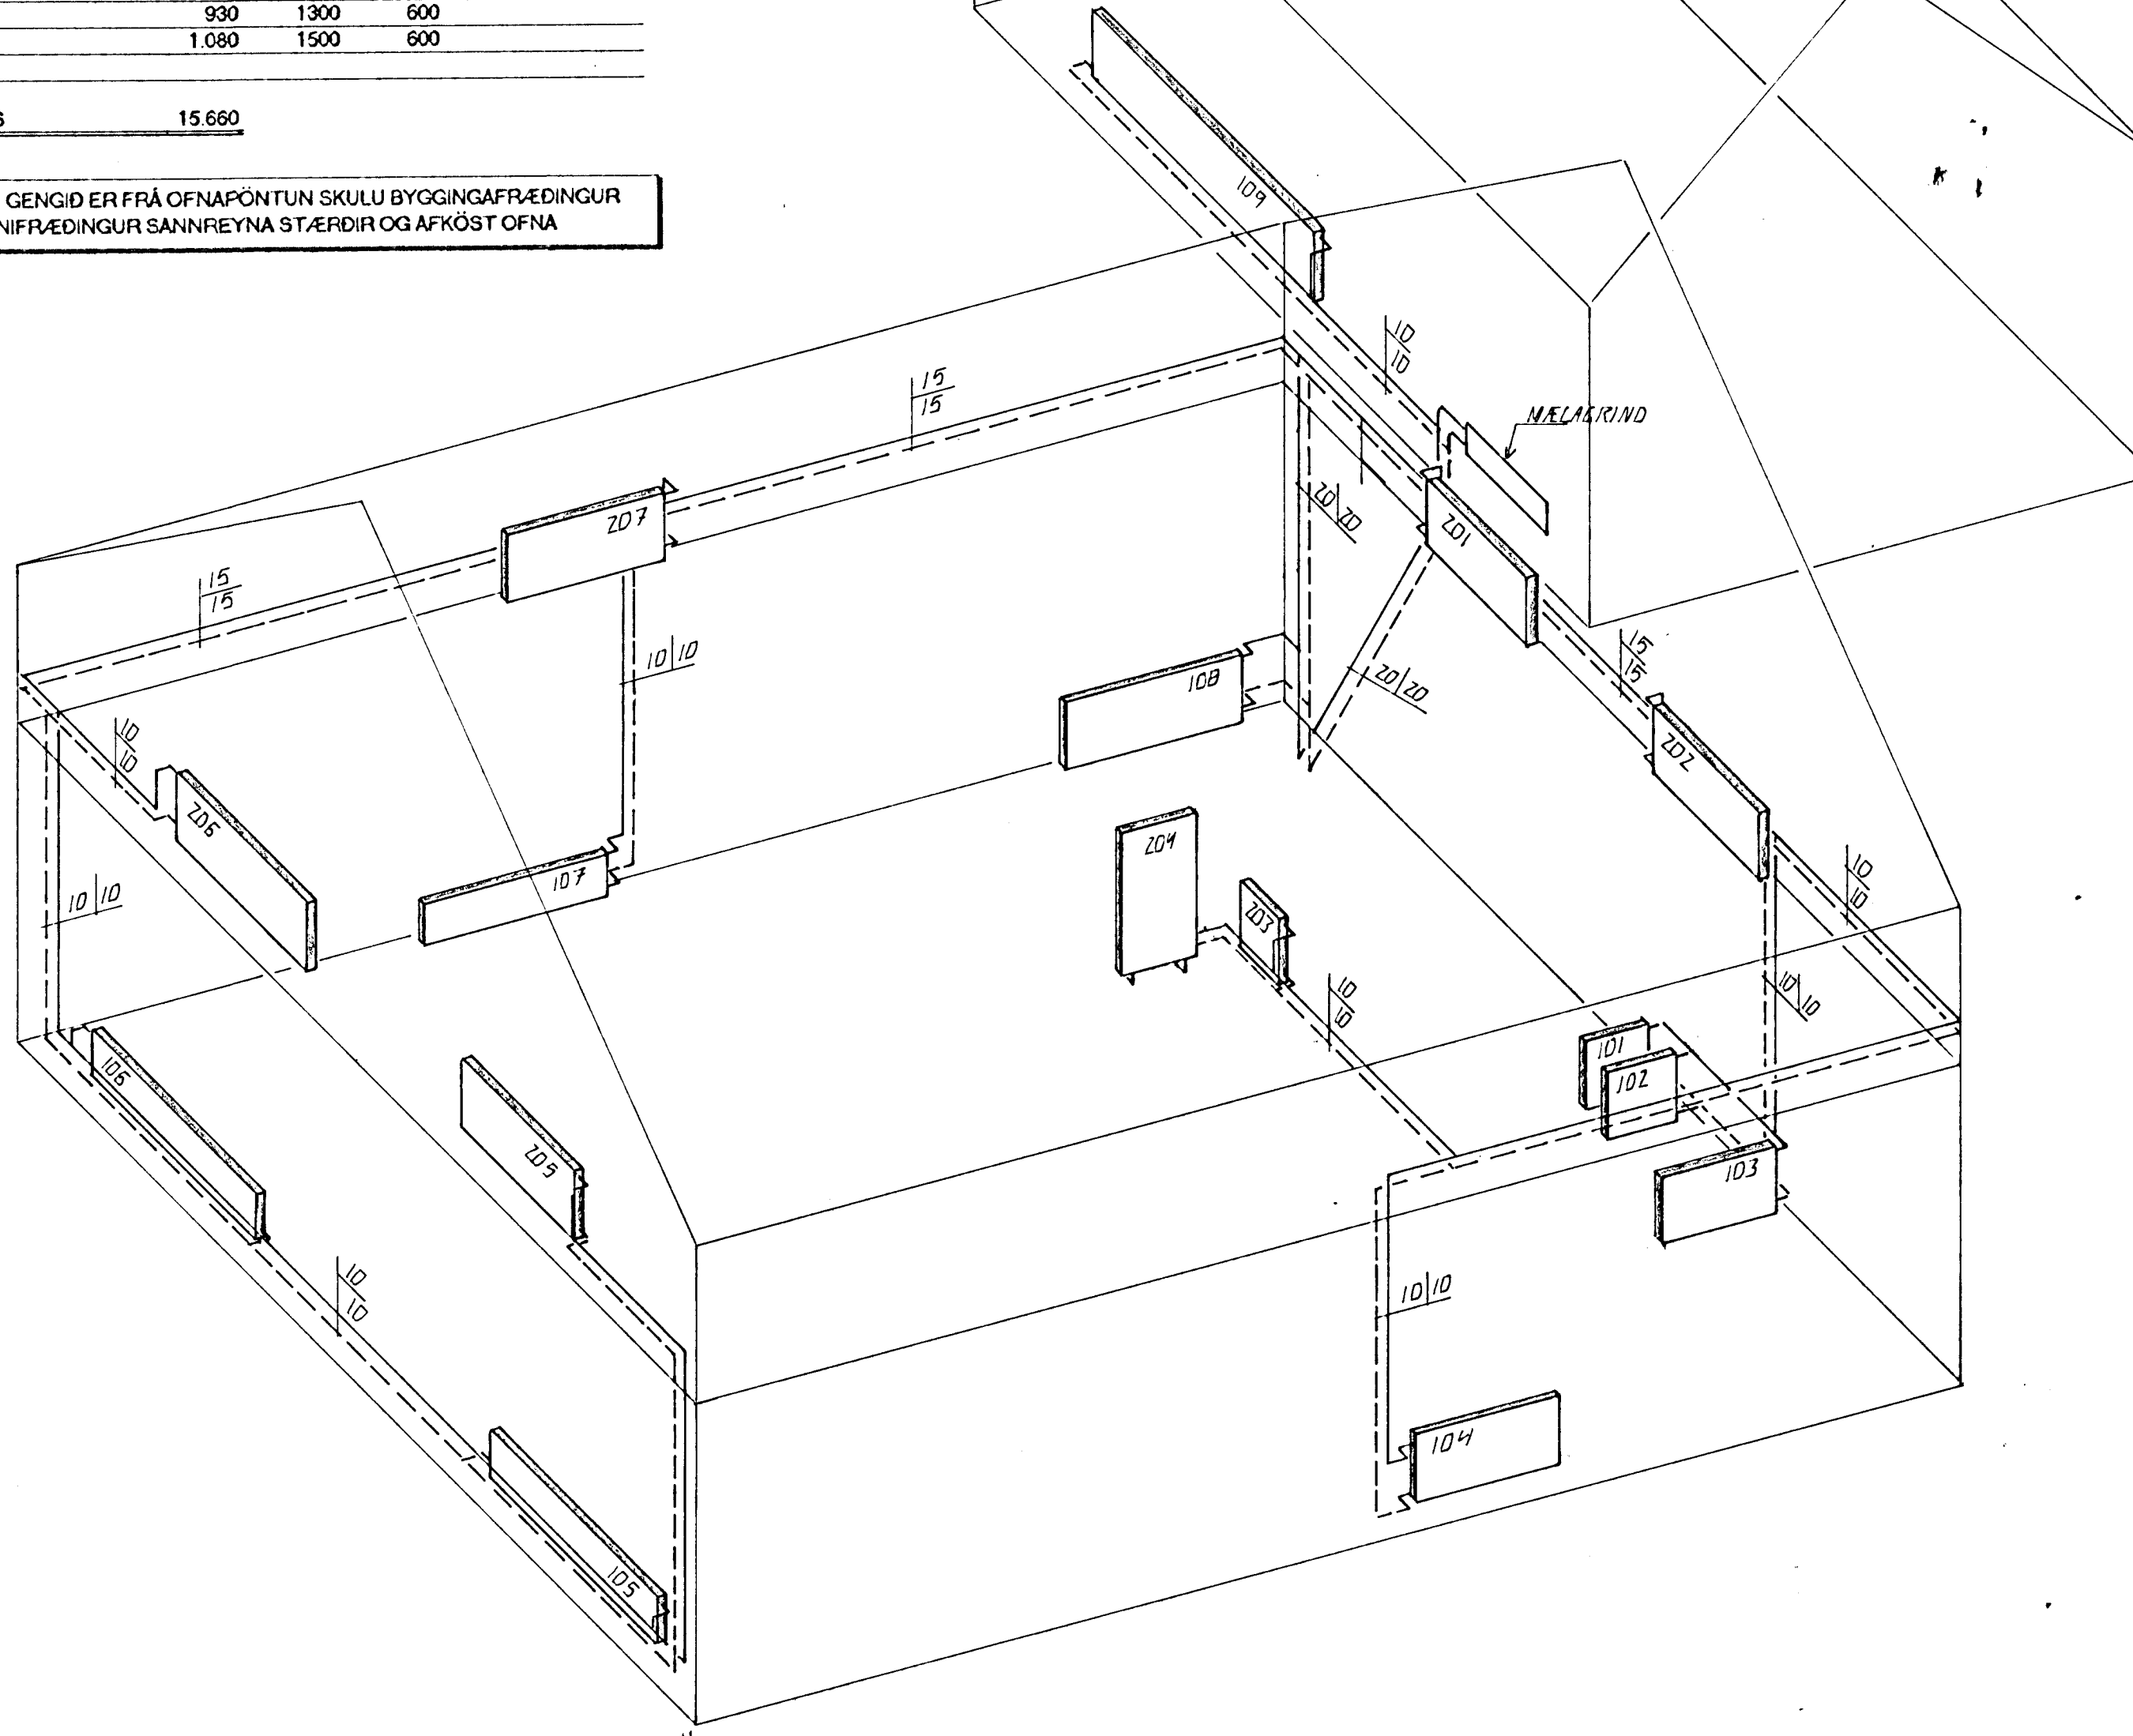

HITALAGNIR . RÚMMYND . 1:50

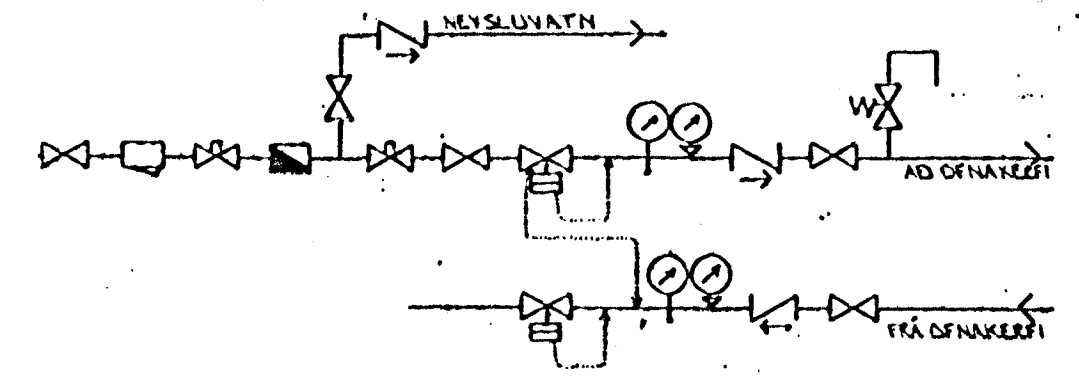

TENGIMYND MELAGR. HITAVATNU.



BR: DAGS. EDLI BR. SIGN.

VALLARBARÐ 21
HAFNARFIRÐI

HITALAGNIR . RÚMMYND

DAGS. APRIL 96
VERK NR. 9615
TEIKN NR. 2-04
HANNAD *[Signature]*
TEIKNAD *[Signature]*
YFIRFARIÐ



STRANDGÖTU 11 - 220 HAFNARFJÖRDUR - Sími 555 4255 - FAX 565 2875