




Úr Gildi

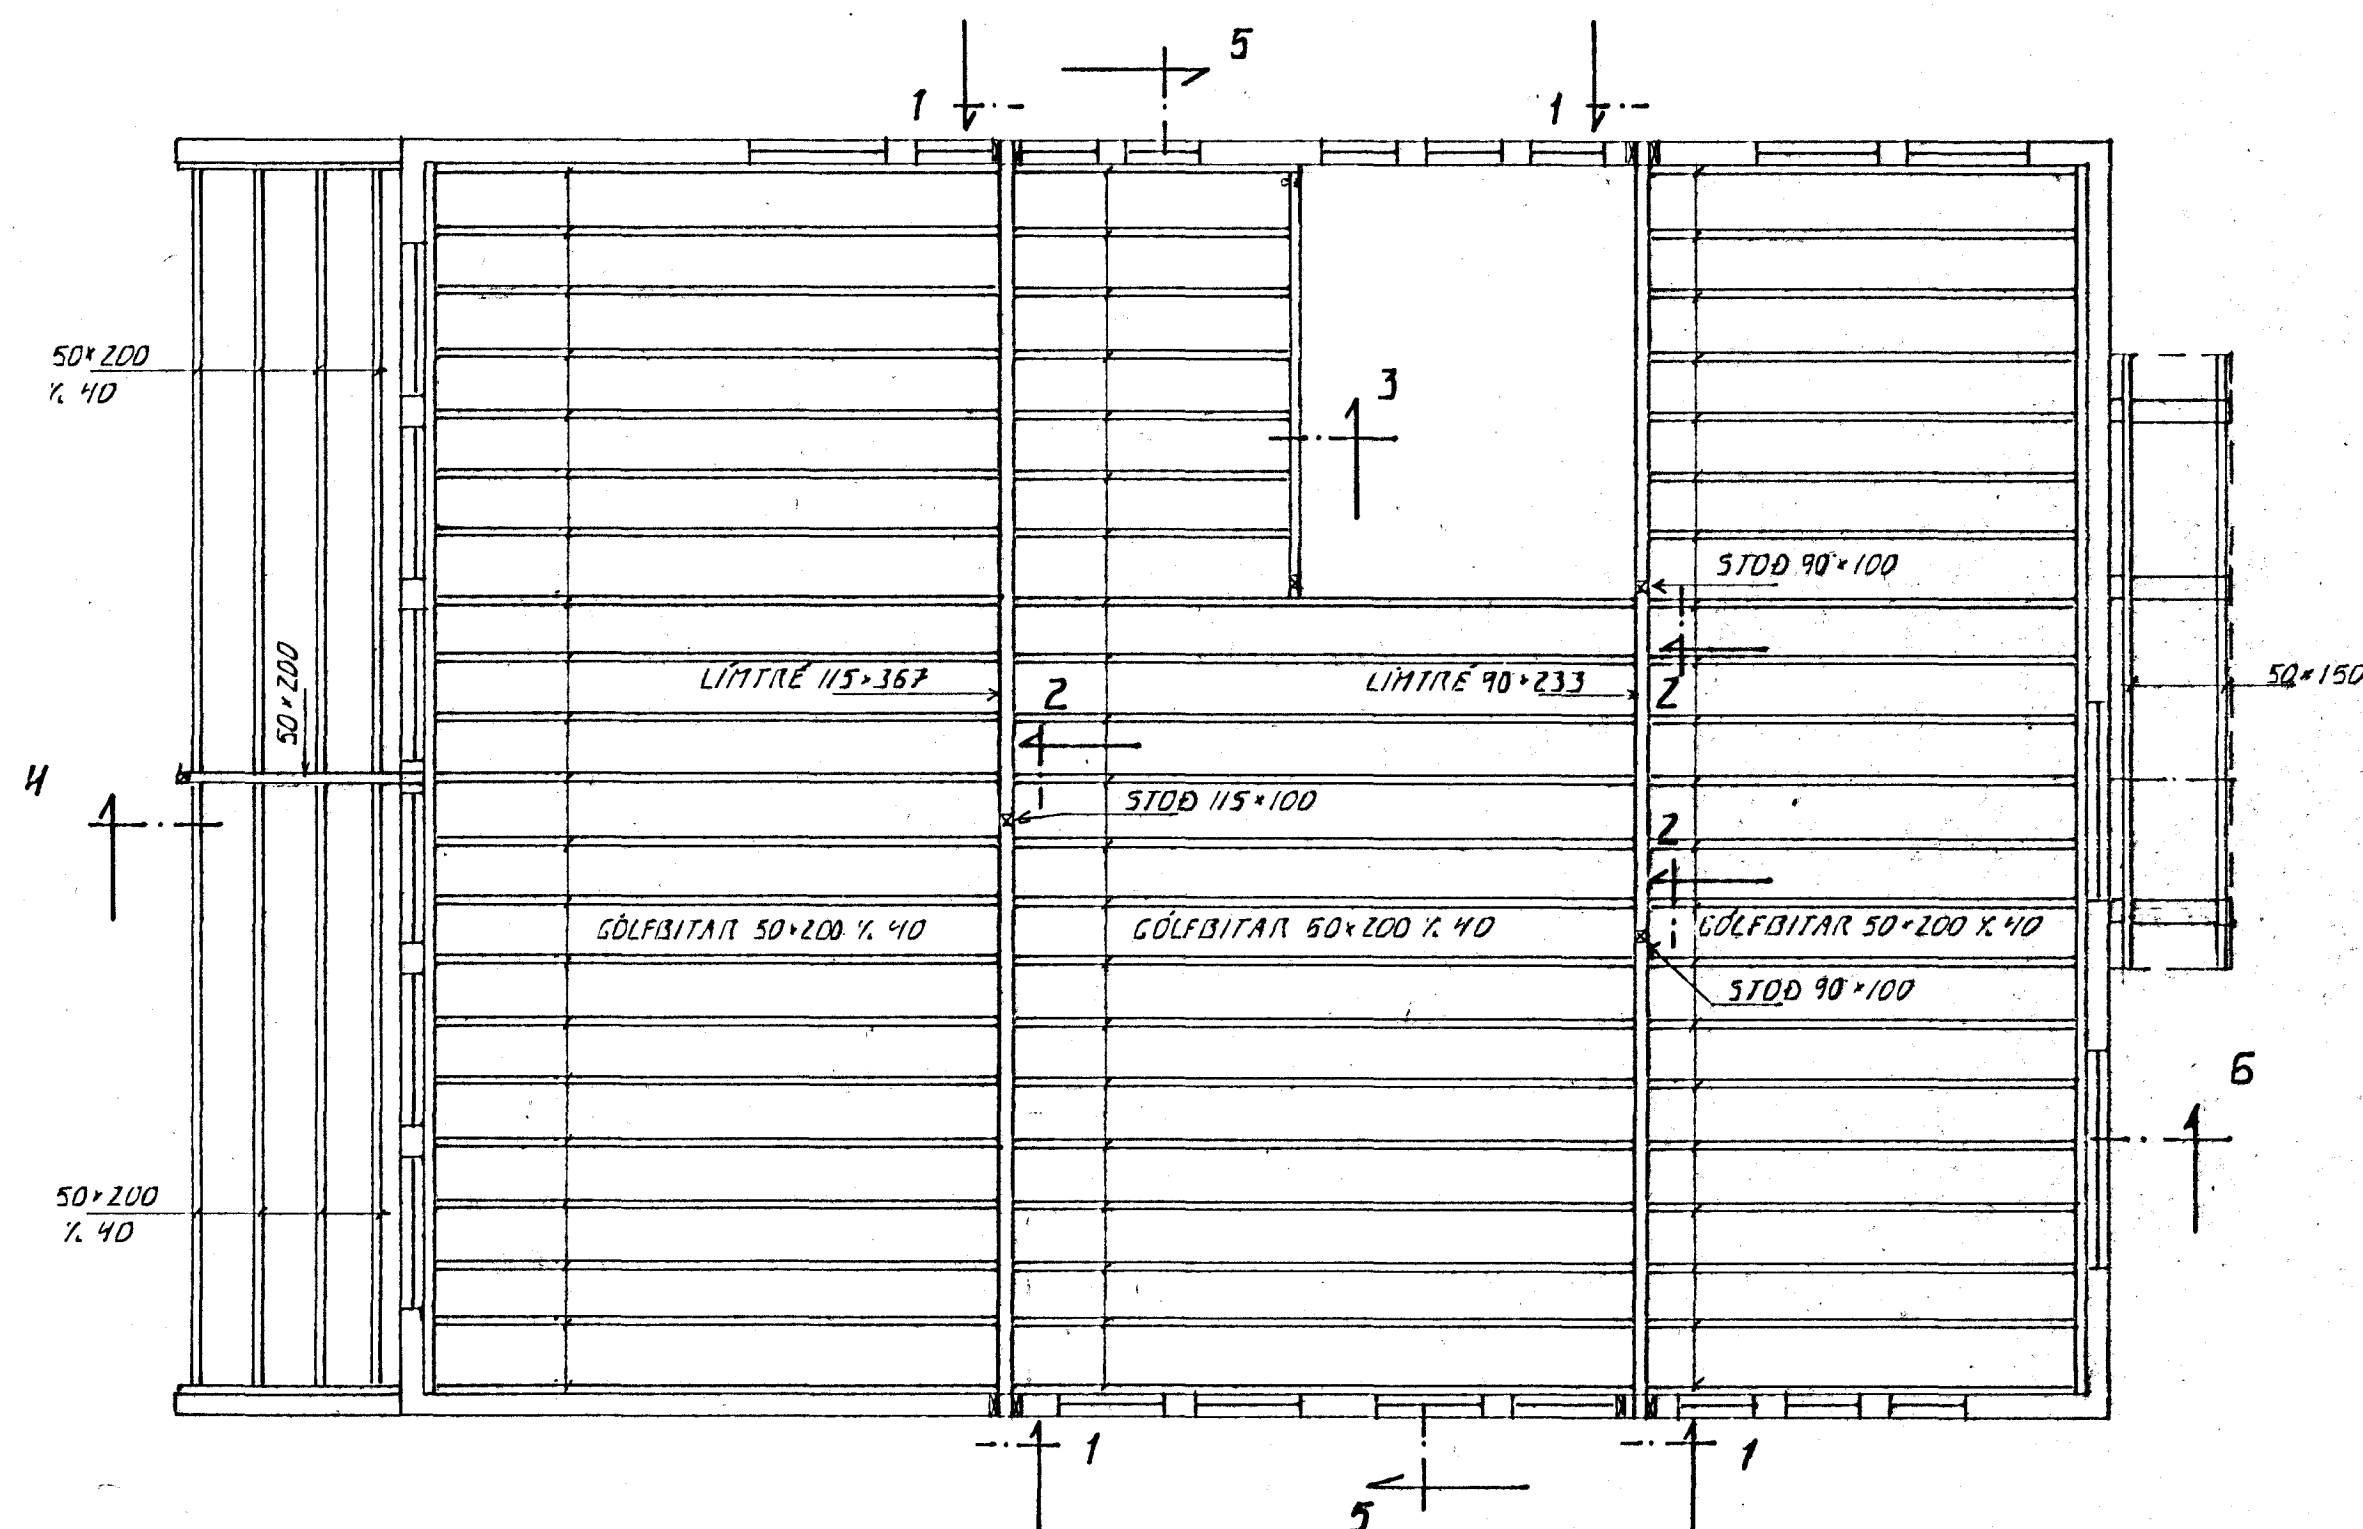


GRUNNMYND MILLI GÓLF. 1:50

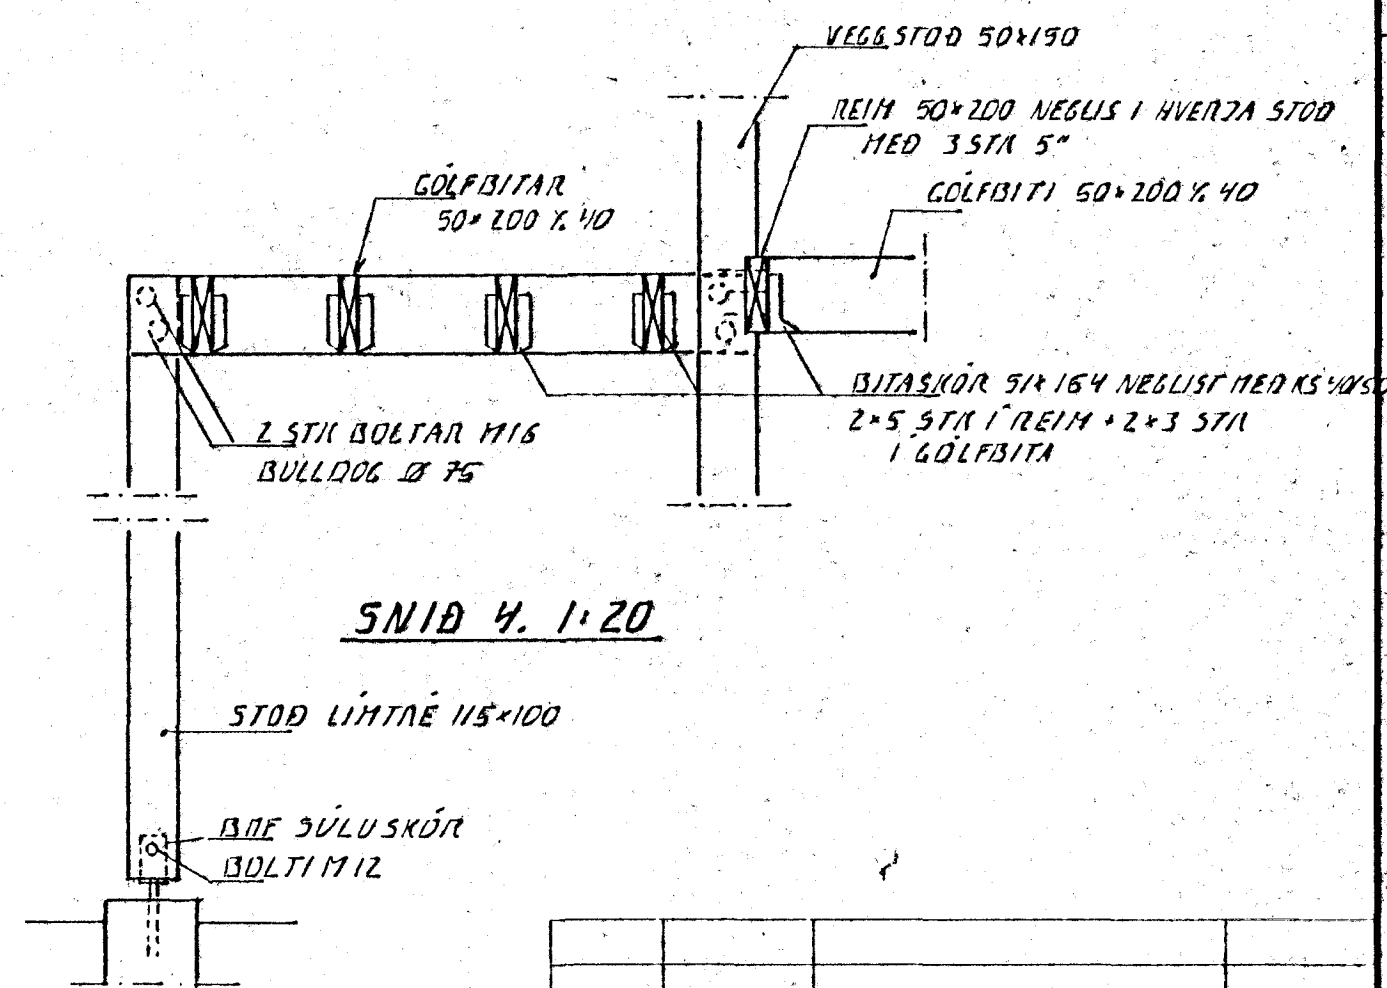


SNID 4. 1:20

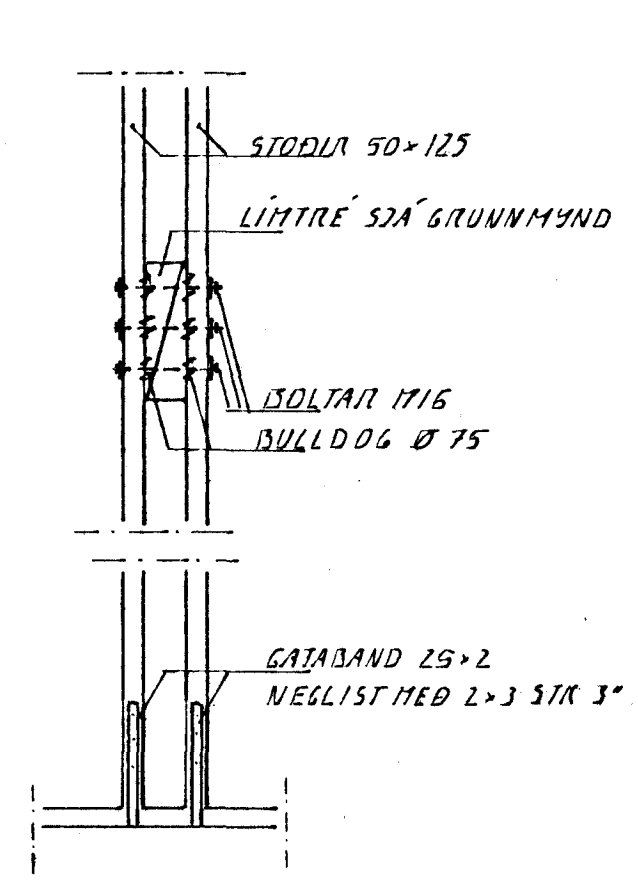

SNID 1. 1:20

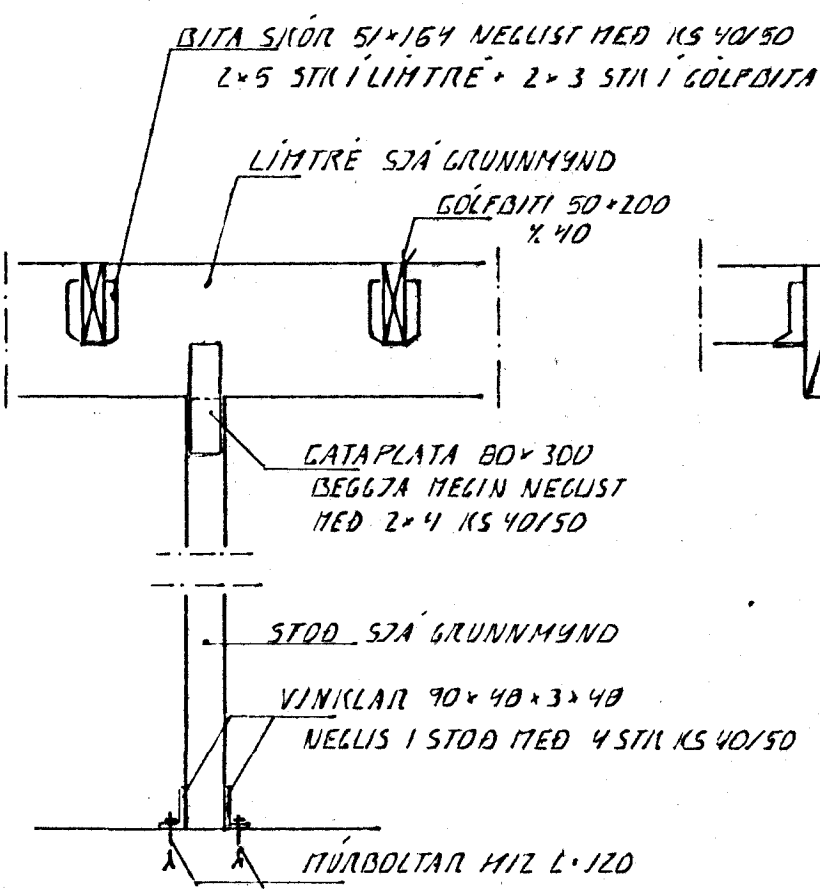


SNID 2. 1:20

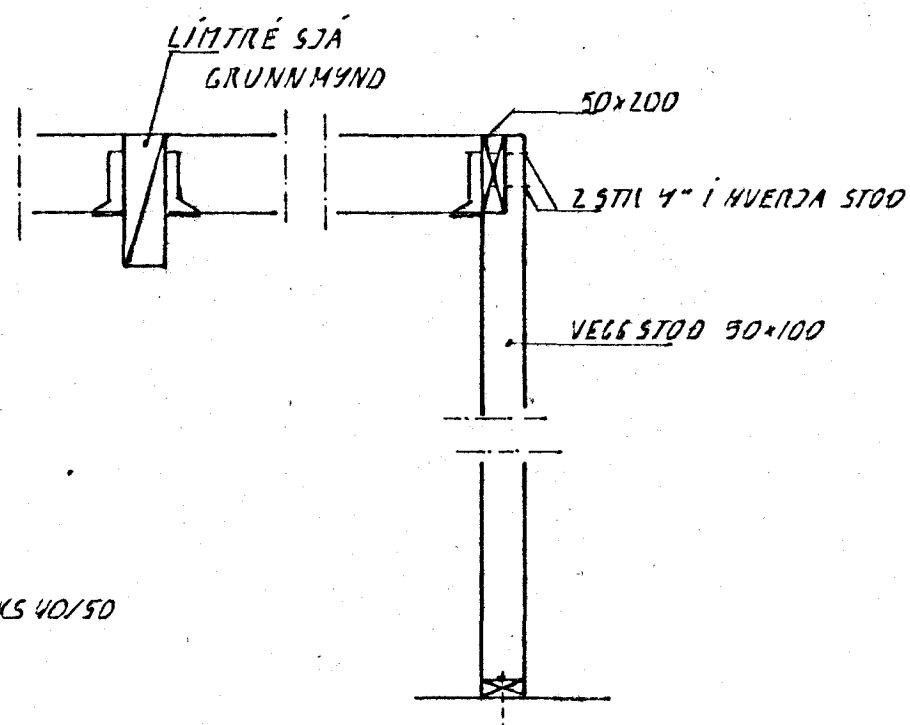

SNID 3. 1:20

BR.	DAGS.	EDLI BR.	SIGN.

VALLARBARD 21
HAFNARFIRÐI

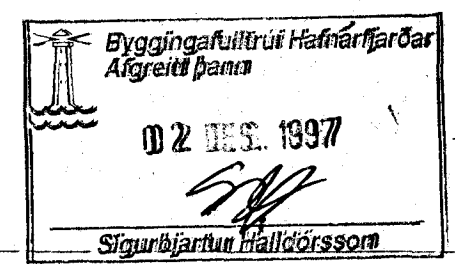

MKN 1:50
DAGS. APRIL 76
VERK NR. 9615
TEIKN NR. 1-02
HANNAD 4.2.76
TEIKNAD 4.4.
YFIRFARIÐ

ÓGILT

TEKNIÞJÓFUSTA
SIGURDAR ÞORLEIFSSONAR HF