




ÁSYND N-AUSTUR · 1:50

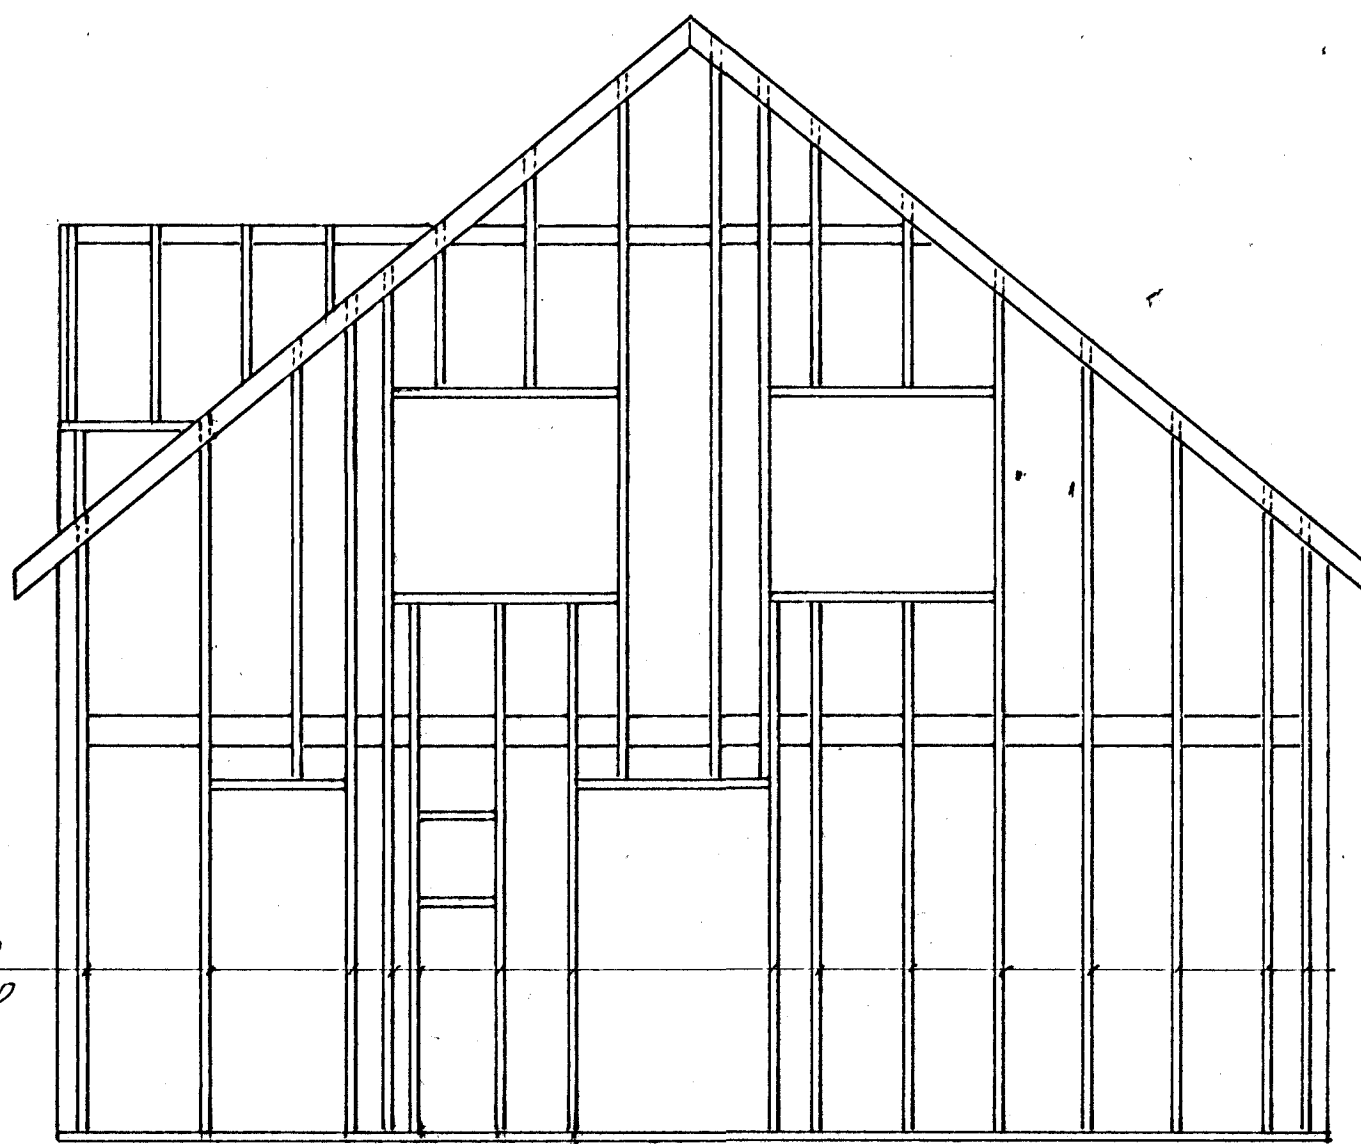

ÁSYND N-VESTUR · 1:50

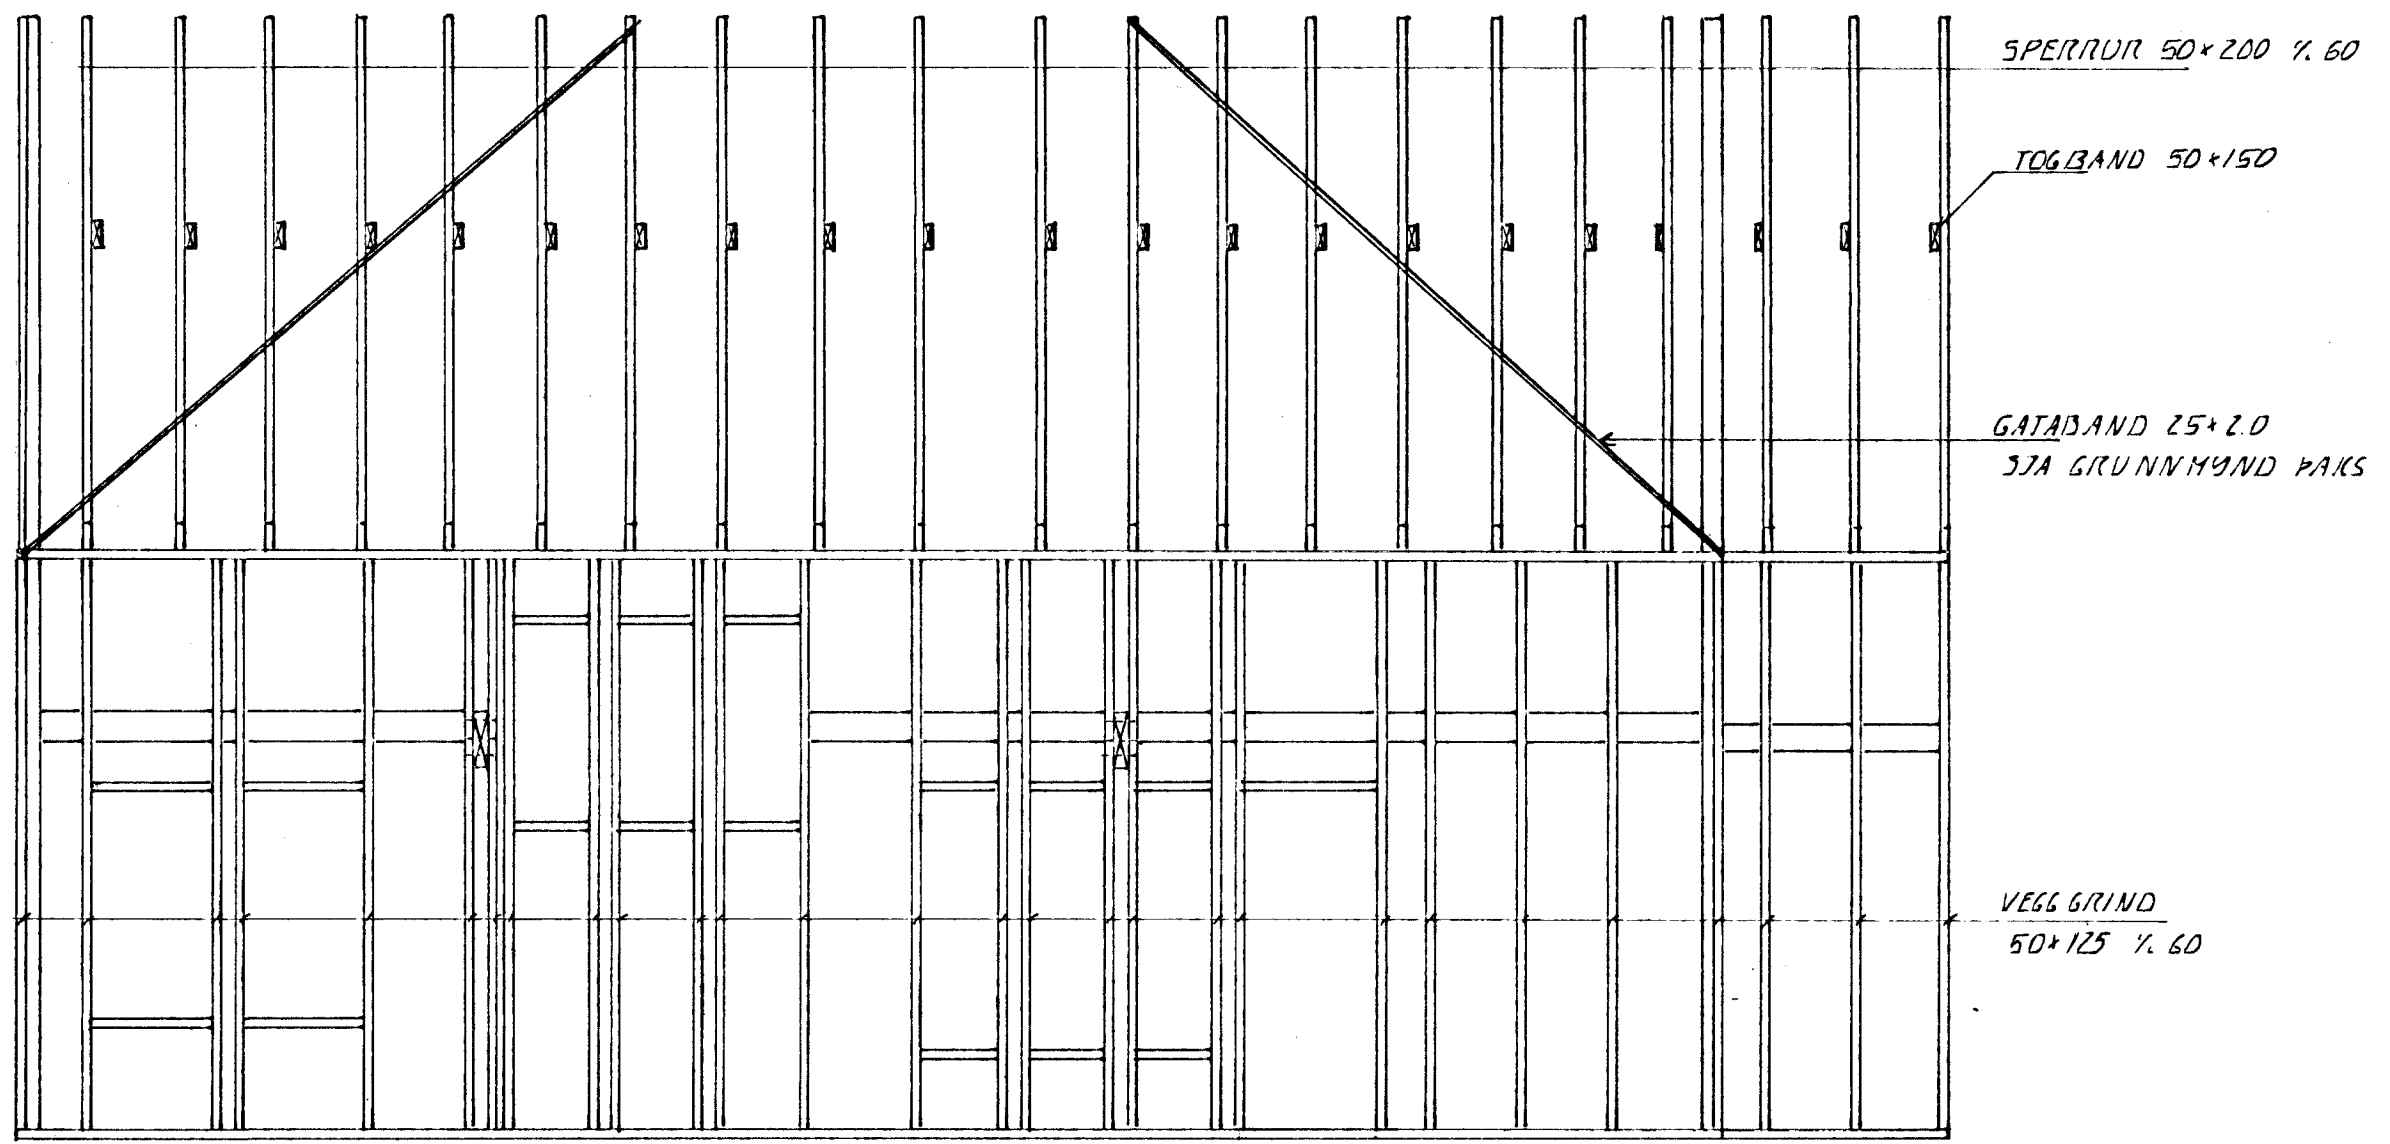

ÁSYND S-VESTUR · 1:50

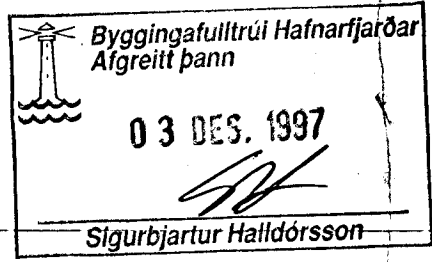BR.	DAGS.	EDLI BR.	SIGN.
<b>VALLARÞARÐ 21 HAFNARFIRÐI</b>			
ÁSYNDIR			
			
MKV · 1:50			
DAGS. APRIL 96			
VERK NR. 9615			
TEIKN NR. 1-04			
HANNAD d.v. g.v.			
TEIKNAD g.v.			
YFIRFARIÐ			