


VEGGGRIND 50x150 % 60


ÁSYND S-AUSTUR 1:50

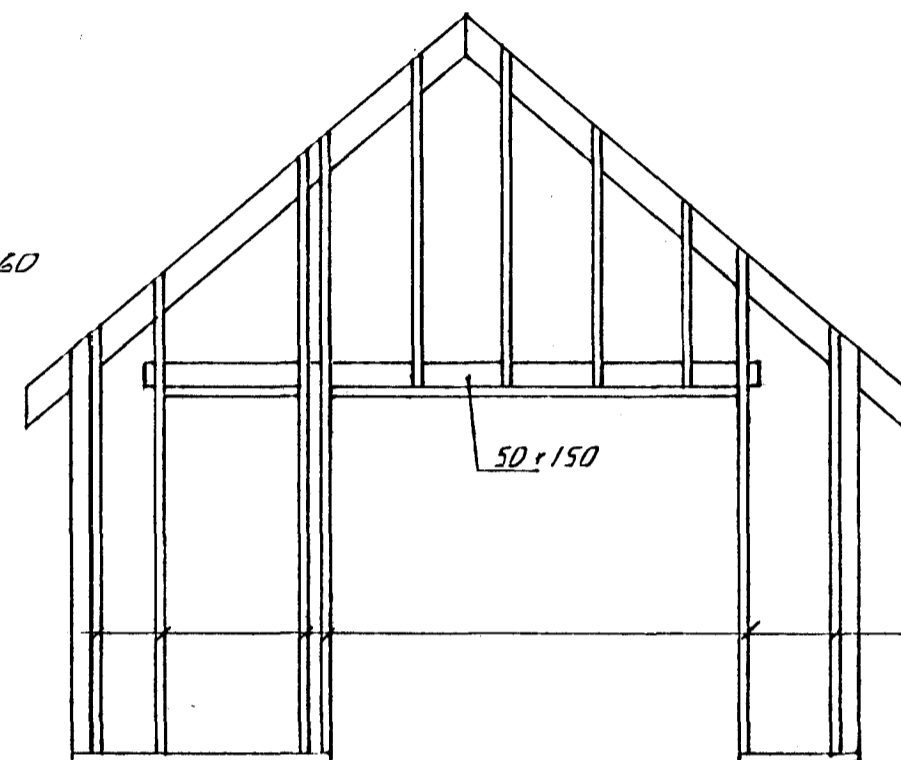


50x150

VEGGGRIND
50x125 % 60

ÁSYND BÍLG. N-AUSTUR 1:50

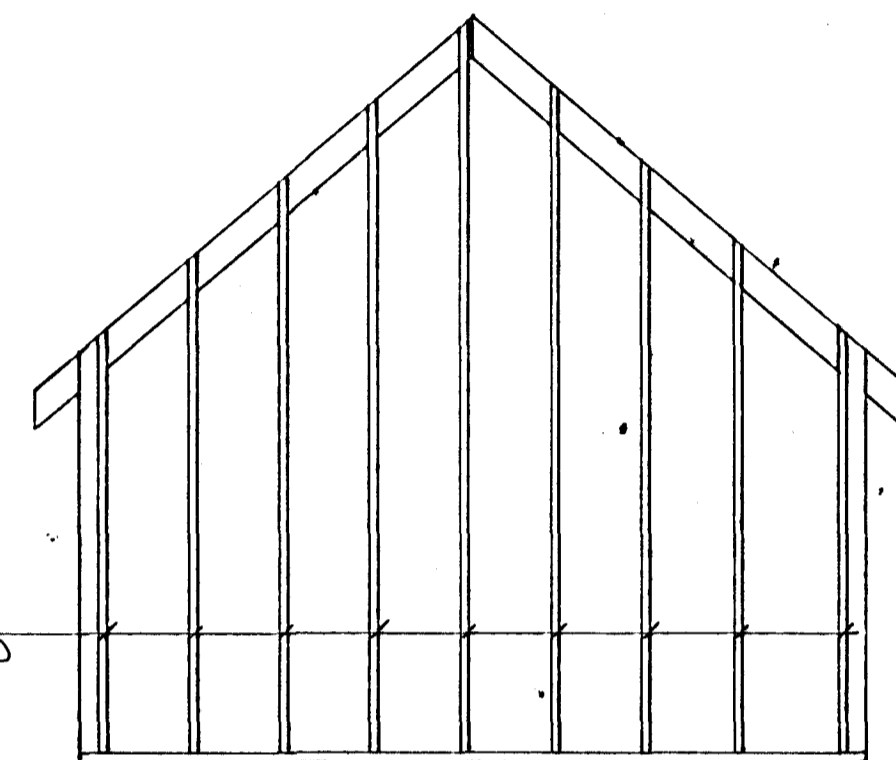

ÁSYND BÍLG. S-VESTUR 1:50

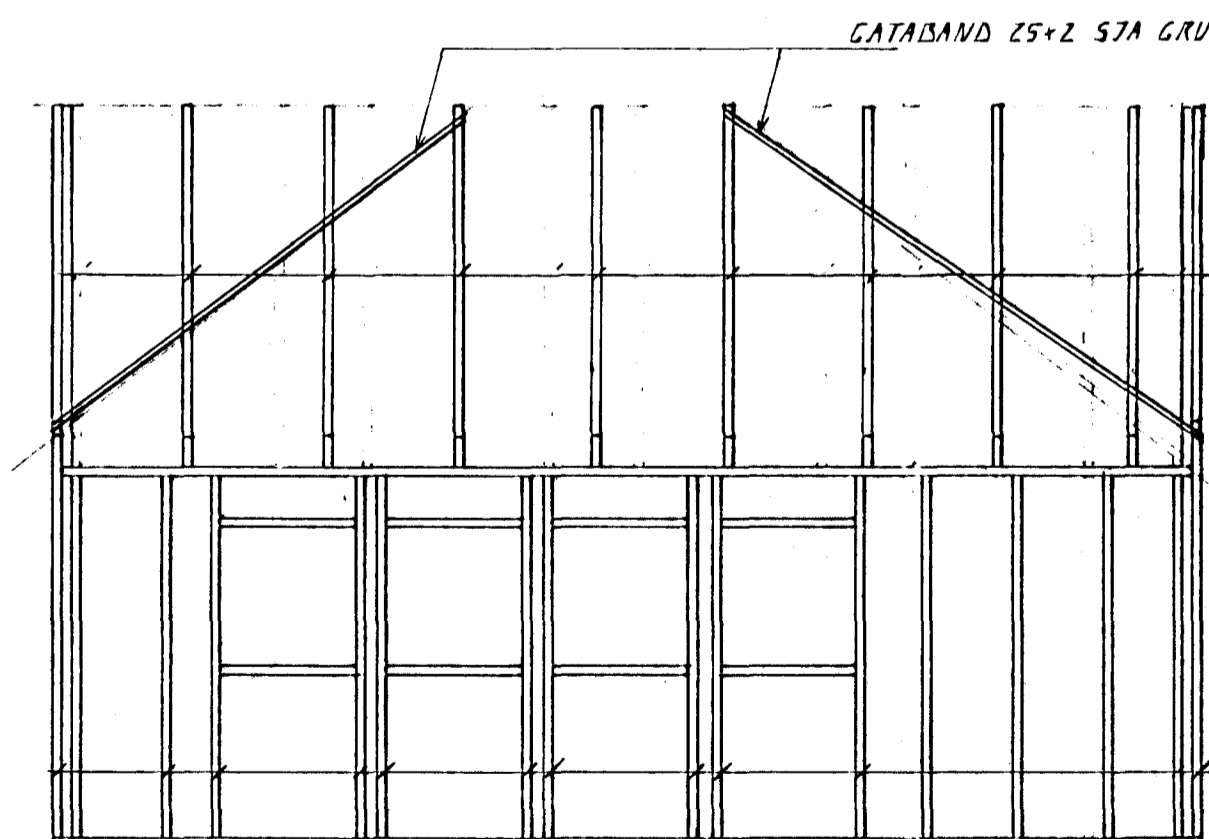


GATABAND 25x2 STA GRUNNHYND ÞAKS

SPEIRUR 50x150 % 90

VEGGGRIND 50x125 % 60

ÁSYND BÍLG. S-AUSTUR 1:50

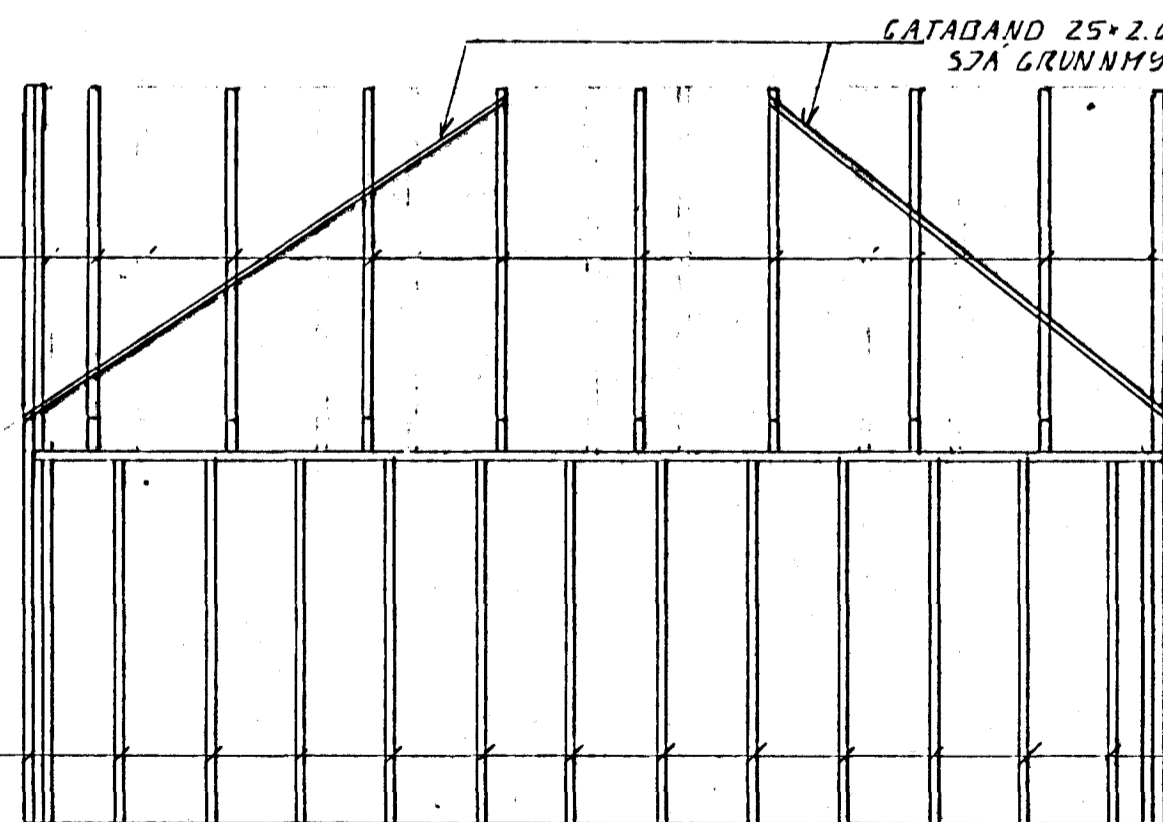

GATABAND 25x2.0
STA GRUNNHYND ÞAKS

ÁSYND BÍLG. N-VESTUR 1:50

Byggingafulltrúi Hafnarfjarðar
Algrætt þann
10 JUNI 1996
Sigurbjartur Halldórsson

BR.	DAGS.	EDLI BR.	SIGN.
-----	-------	----------	-------

VALLARBARD 21
HAFNARFIRÐI

ÁSYNDIR

MKV 1:50

DAGS. APRIL 96

VEIÐ NR. 9615

TEIKN NR. 1-05

HANNAÐ A.H. A.V.

TEIKNAD A.H.

YFIRFARID

GP TÆKNIPJÓNUSTA
SIGURÐAR ÞORLEIFSSONAR HF

STRANDGÖTU 11 - 220 HAFNARFJÓRÐUR - Sími 565 4255 - FAX 565 2875