

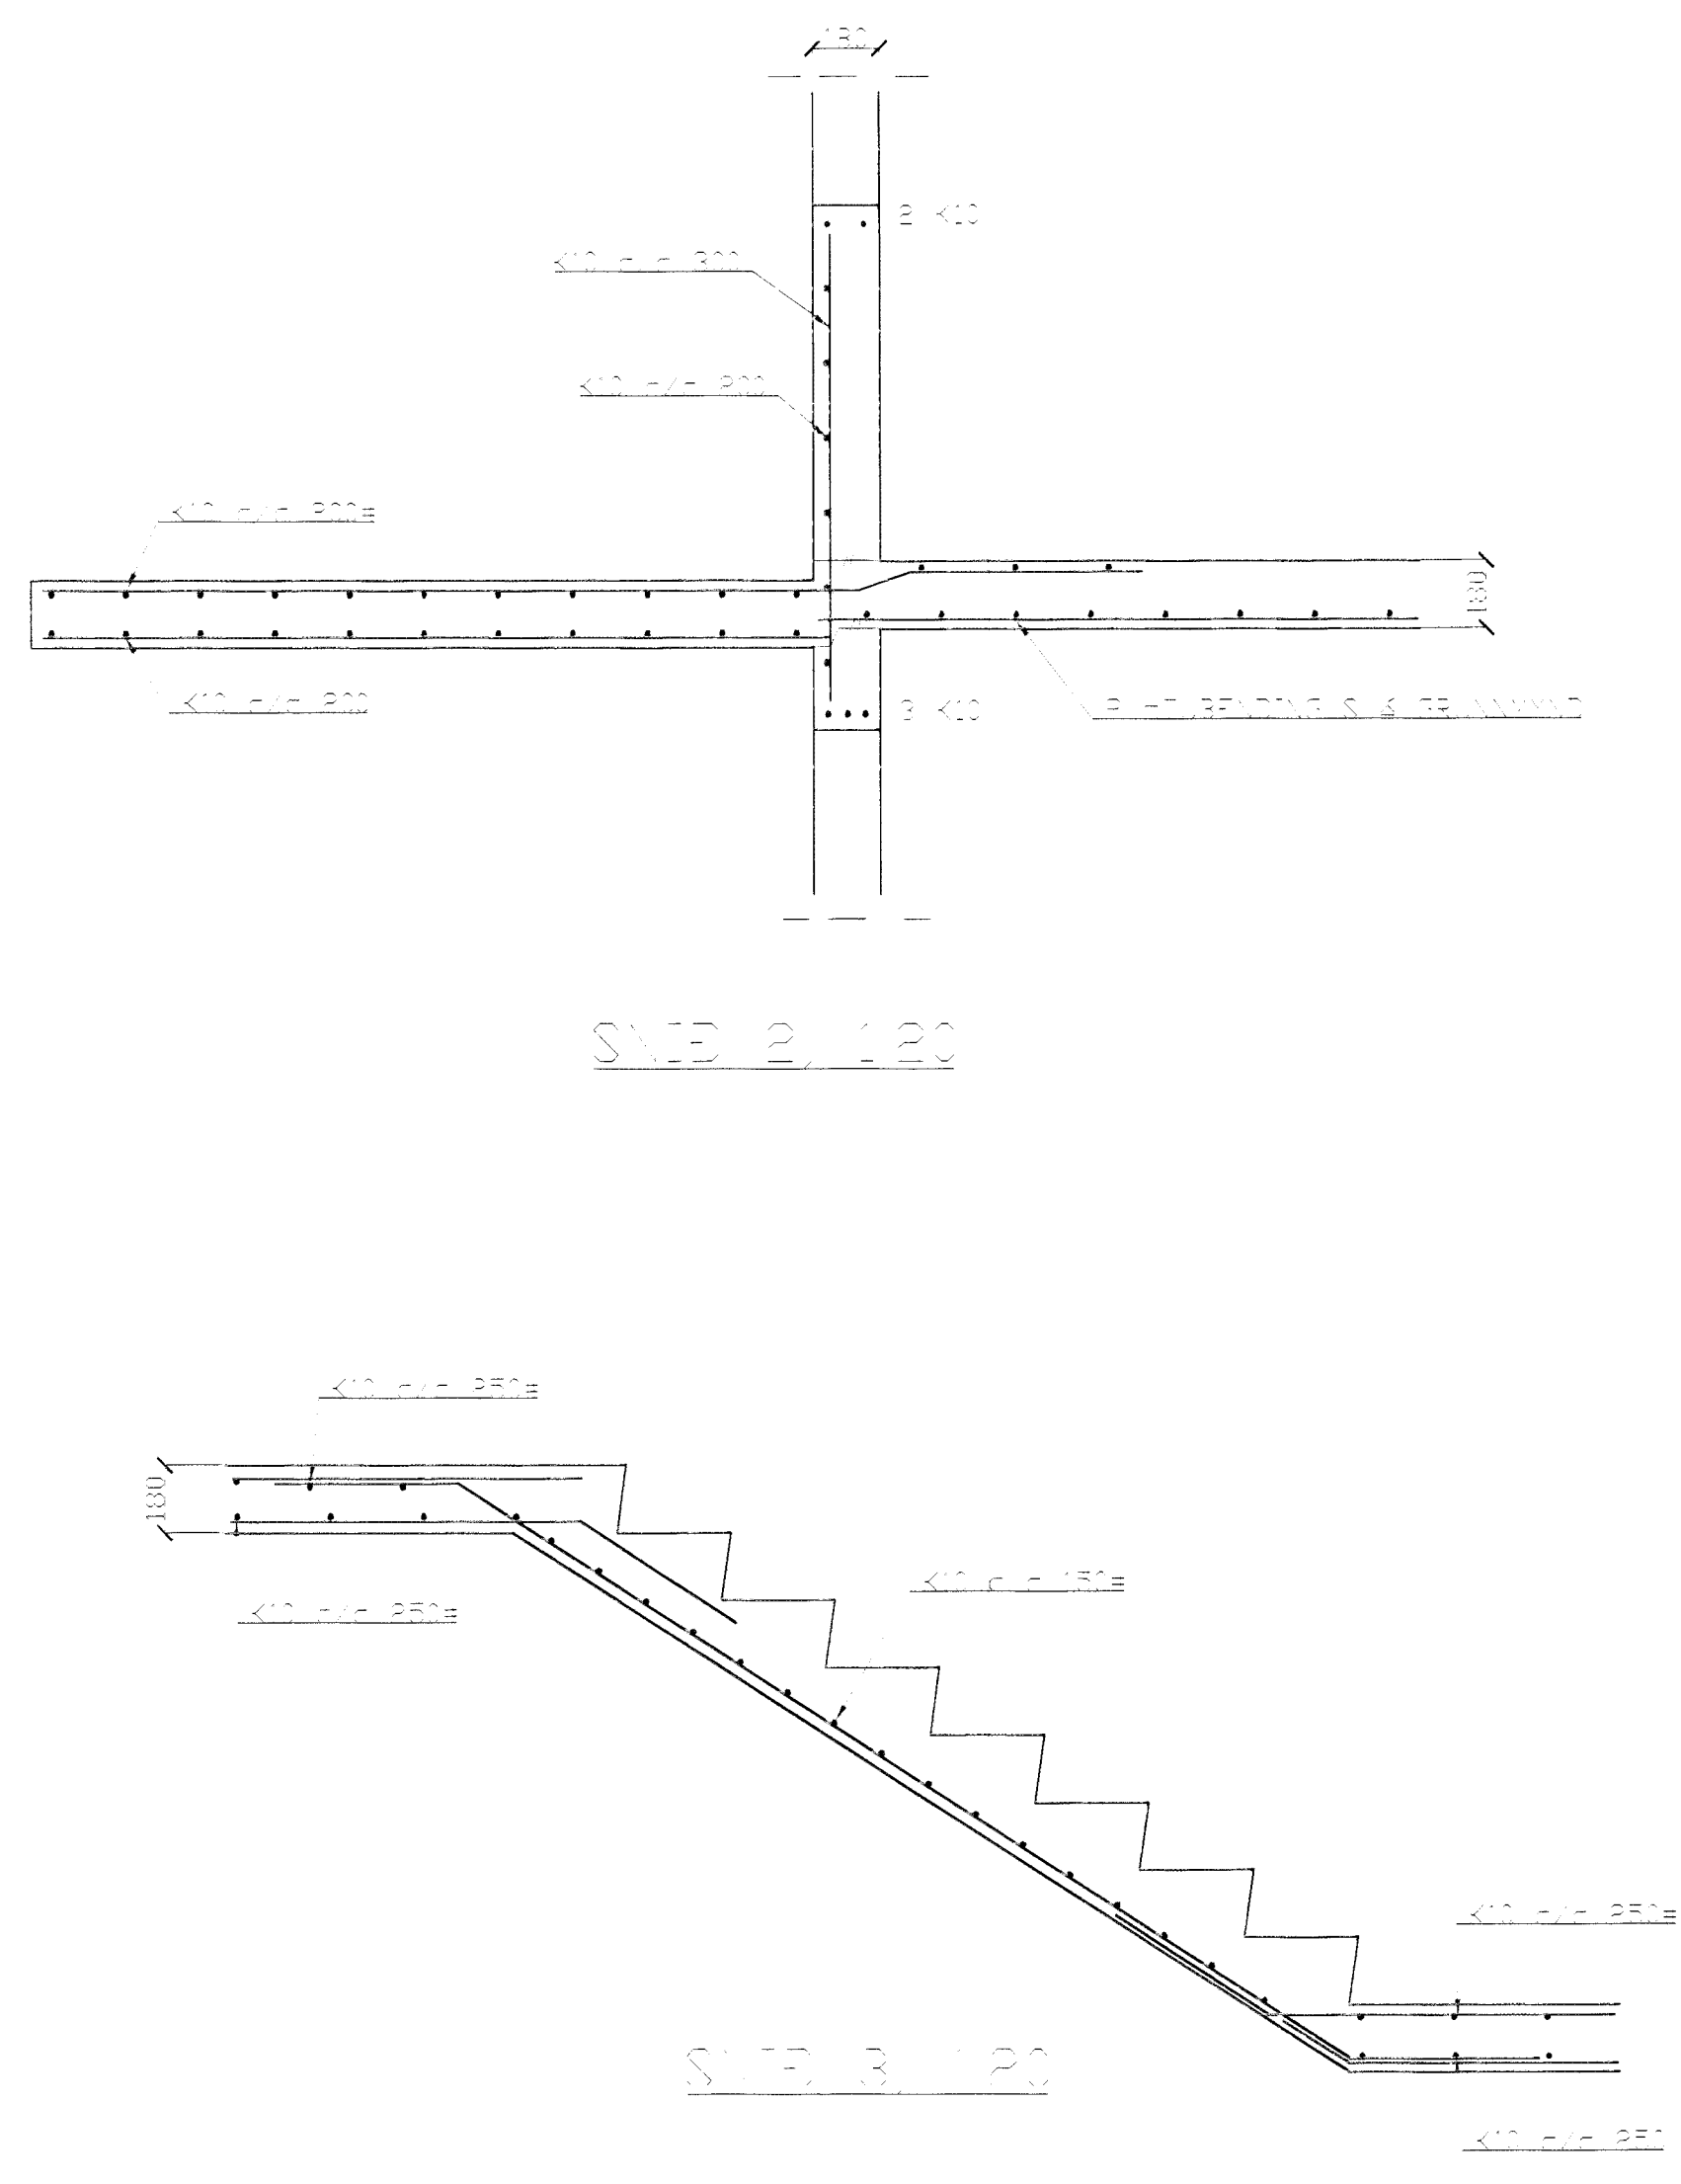


JÄRNBENDING ÖTVEGGJA
 F' ALLA ÖTVEGGI KOMI EINFÖLD
 GRIND F' YTRI BRUN VEGGJA
 LÖRÐRÉTT K10 c/c200 OG LÖRÐRÉTT
 K10 c/c 300

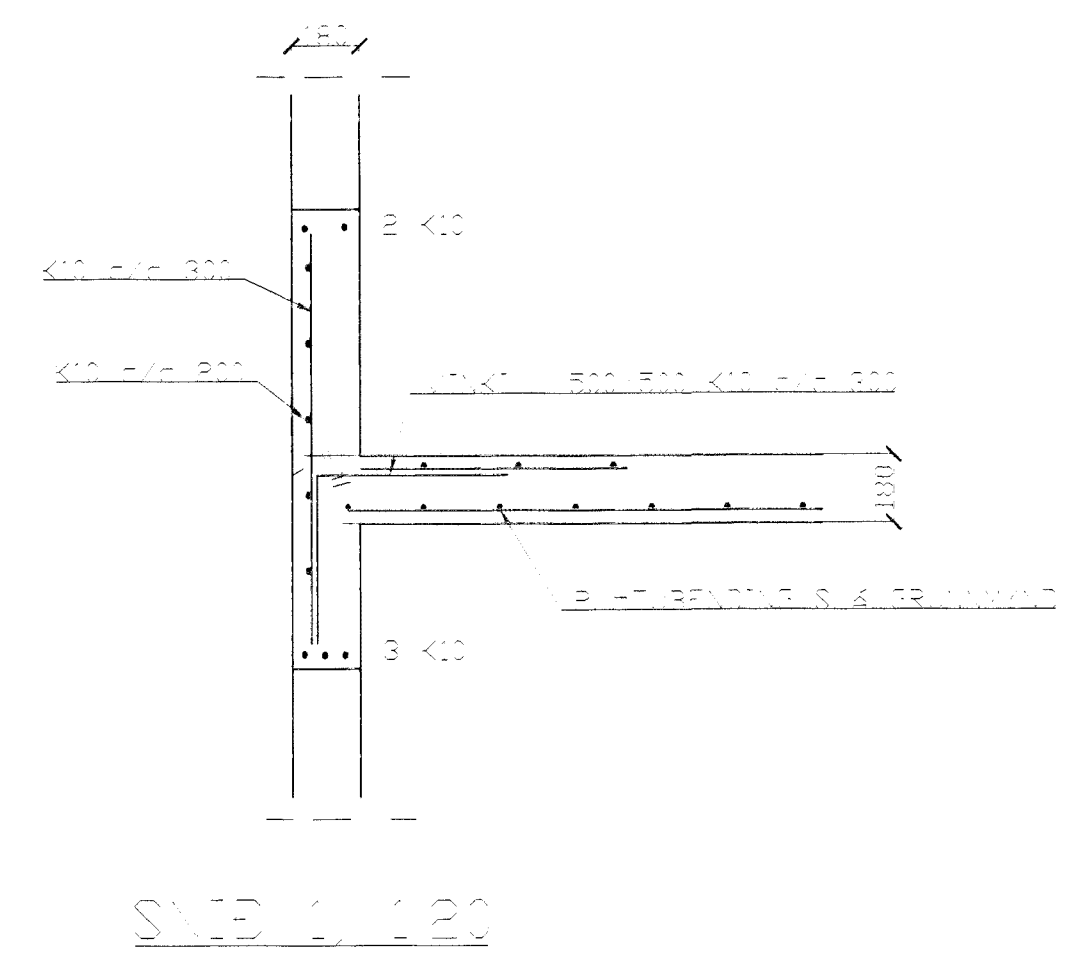

GRUNNMYND 1/50

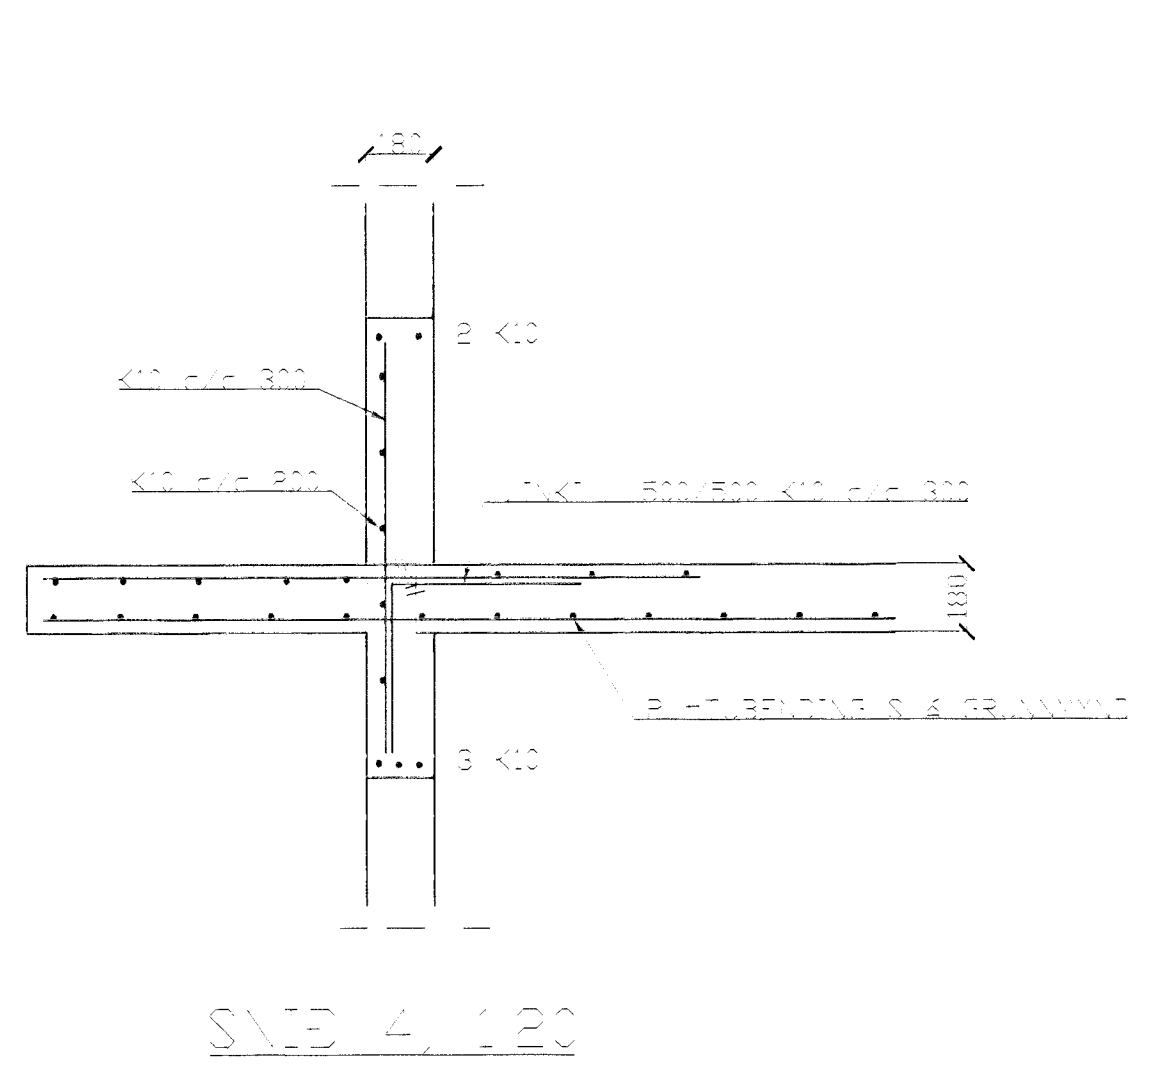

DR	D-23	EGJ. SPÖTTINGA	SIG
VALLARBRAUT 1			
HAFNARFIRÐI			
VEGGIR JARÐHÆÐ			
PLATA YFIR JARÐHÆÐ			
D-23	september 98	16.08.1998	
VERK 98 - 24			
TEKNIKAR 01 - 03			
TEKNIKUR SIG			
TEKNIKUR SIG			
TEKNIKUR			
TÆKNIPJÓNUSTA SIGURDAR ÞORLEIFSSONAR ehf. STRANDGÖTU 11 220 HAFNARFIRÐI Sími 555-4255 FAX 565-2875 E-mail taeknihjonusta@istandla.is			