


0 1 2 3 4 5 6 7 8 9

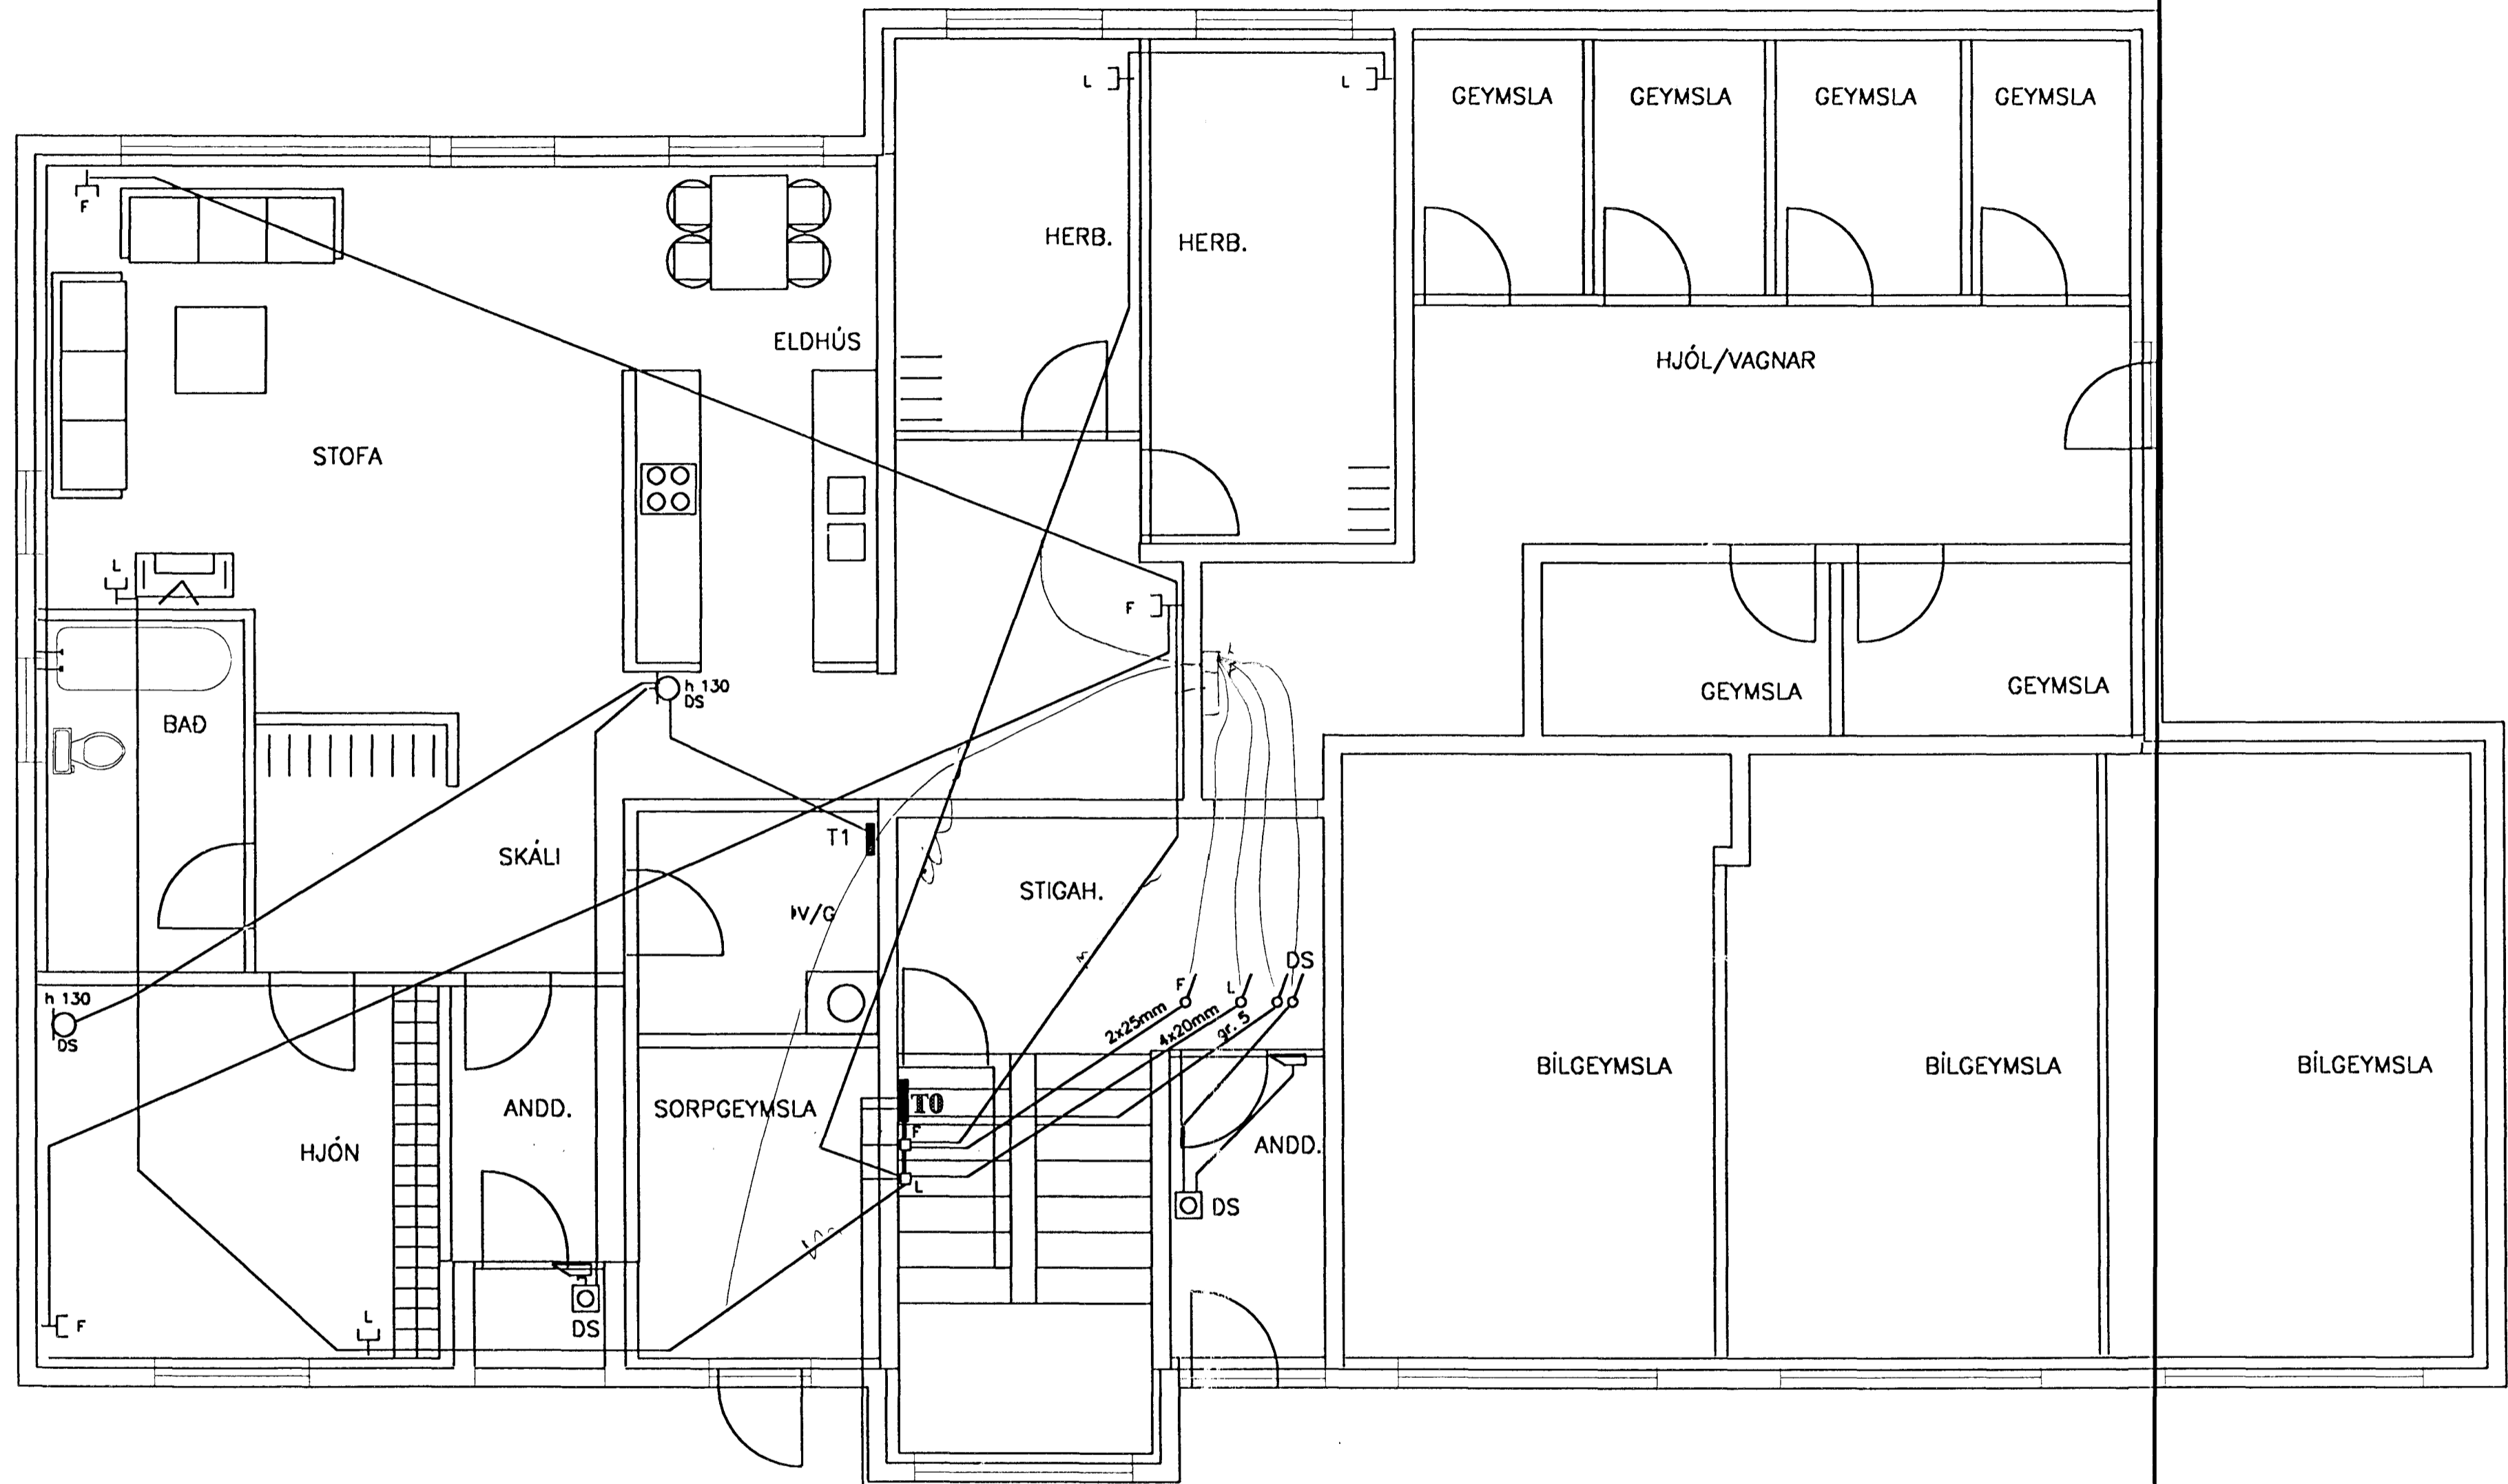

50mm RH  
 50mm SÍMI  
 50mm LOFTNET  
 25mm AUKARÖR

5m

NR.	BREYTING	DAGS.	
<b>Vallarbraut 3 HAFNARFIRDI</b>			
<b>RAFLAGNIR KJALLARI</b>		HANNAÐ	JE/CSG
<b>SMÁSPENNA</b>		TEIKNAD	JE/CSG
		DAGSETN.	JÚLÍ '98
		BLAD	4 AF 8
		KVARDI	1 : 50
		VERK NR.	98005
Jens Evertsson kt.: 160242 7799 s.: 565 3670 898 3680			
Gudm. Steinn Gudmundsson kt. 170348 2739 s. 5554695			