


0 1 2 3 4 5 6 7 8 9

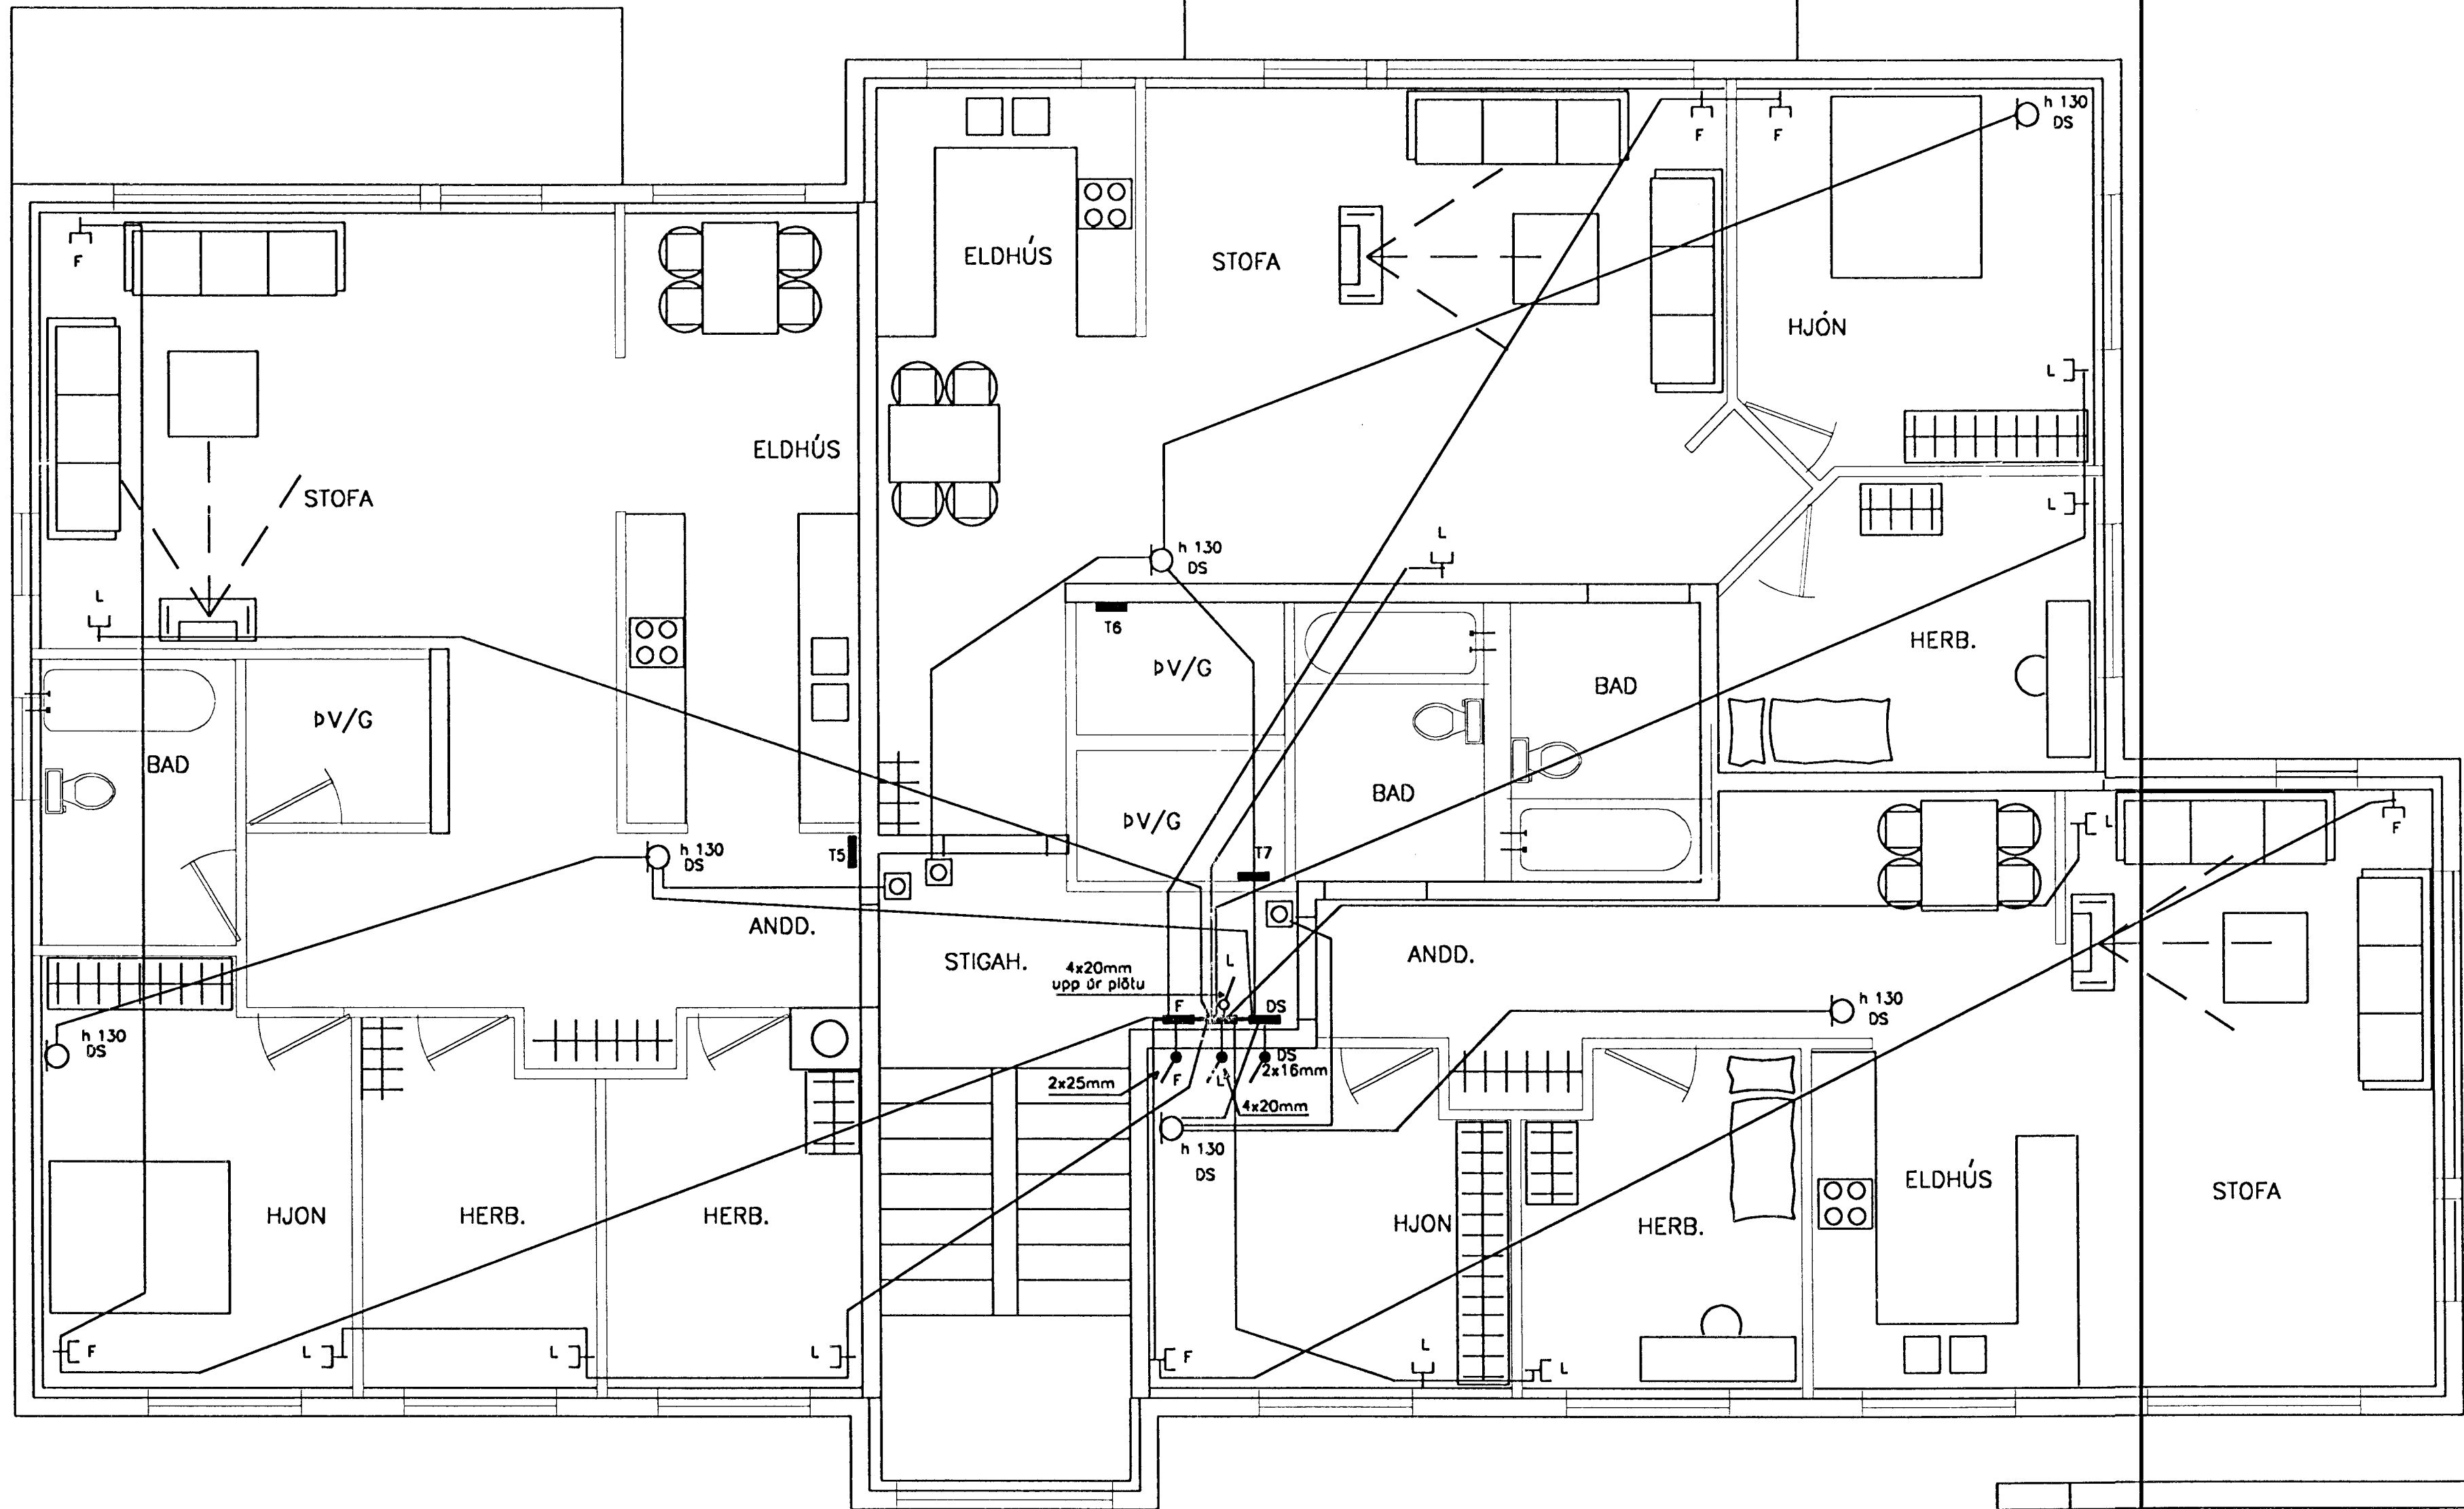

5m

NR.	BREYTING	DAGS.	
Vallarbraut 3 HAFNARFIRDI			
RAFLÖGN 3 HÆÐ		HANNAÐ	JE/GSG
SMÁSPENNA		TEIKNAD	JE/GSG
		DAGSETN.	JÚLÍ '98
		BLAD	6 AF 8
		KVARDI	1 : 50
		VERK NR.	98005
Jens Evertsson kt.: 160242 7799 s.: 565 3670 898 3680			
Guðm. Steinn Guðmundsson kt. 170348 2739 s. 5554695			