
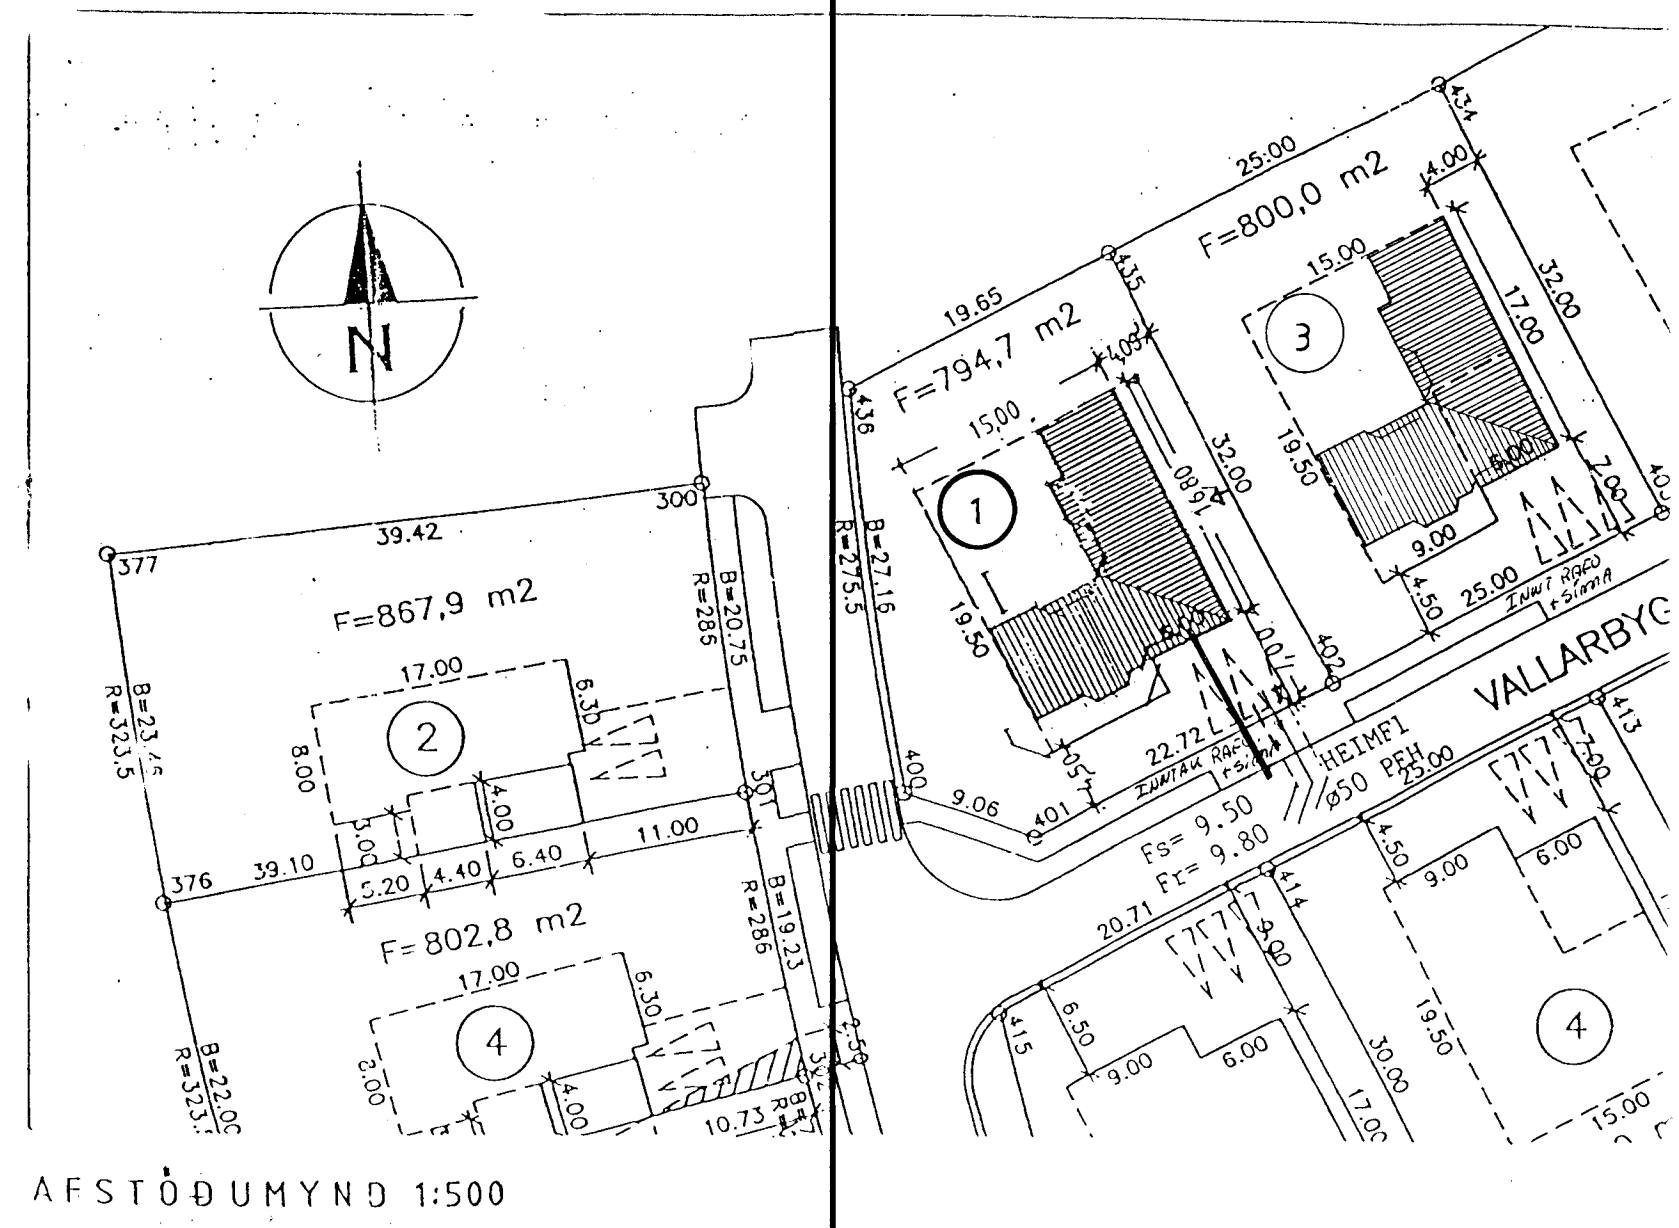


lanttök samþykkt 18.11.1998.  
 L.A. RAFLÖGN HAFNARFIJARDAR  
 Birgir Dagbjörnsdóttir

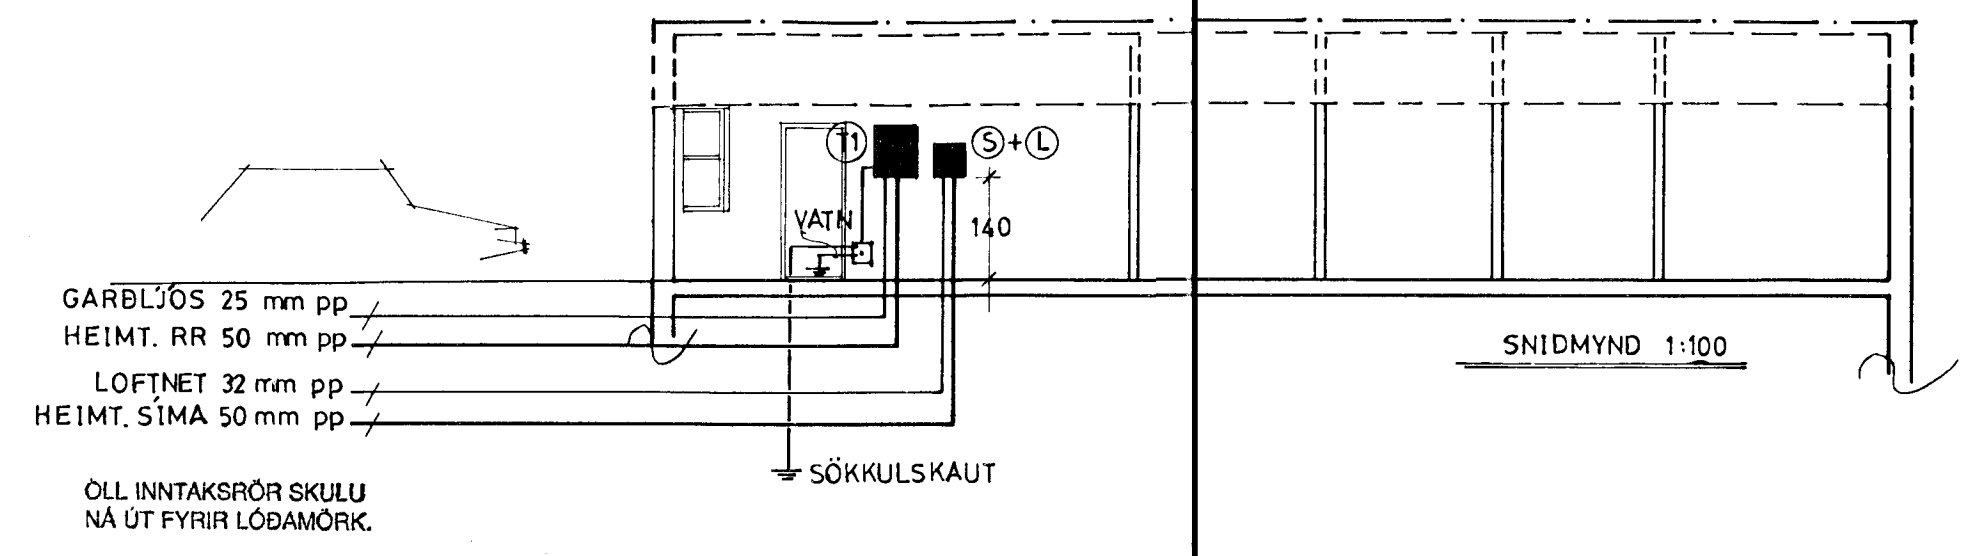

A.T.H. TEIKN. TEKIN AF LJÖSRITUM  
 P.A.L. 'AKV. SKEKKJMÖRK.

VALLARBYGÐ 1.	HAF		KVARÐI
RAFLÖGN: HEIMTAUGA TEIKN.			BLAÐ AF
HELGI KREIRIKSSON RAFLAGNAHÖNNUN			DAGS.
			NO.
			KT.

3511.

