
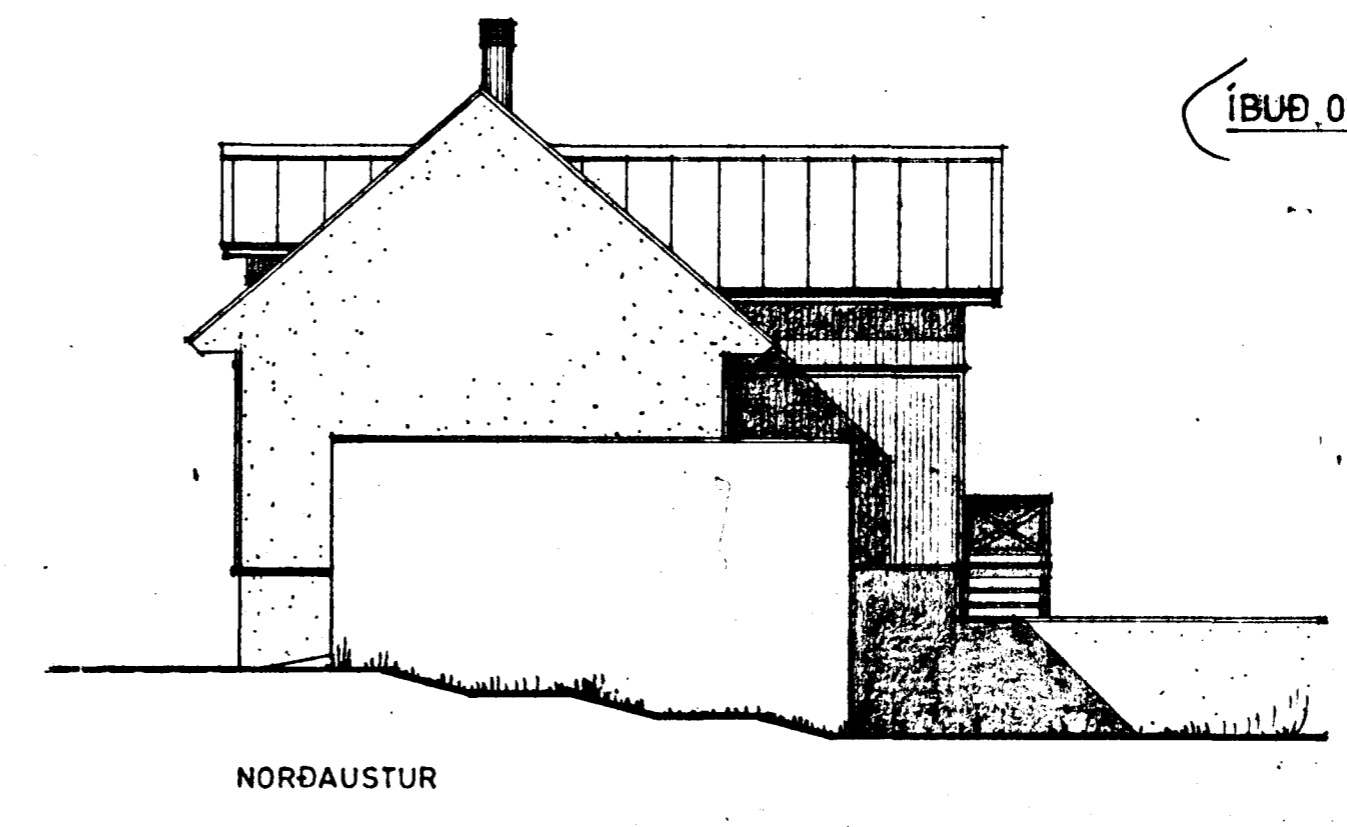
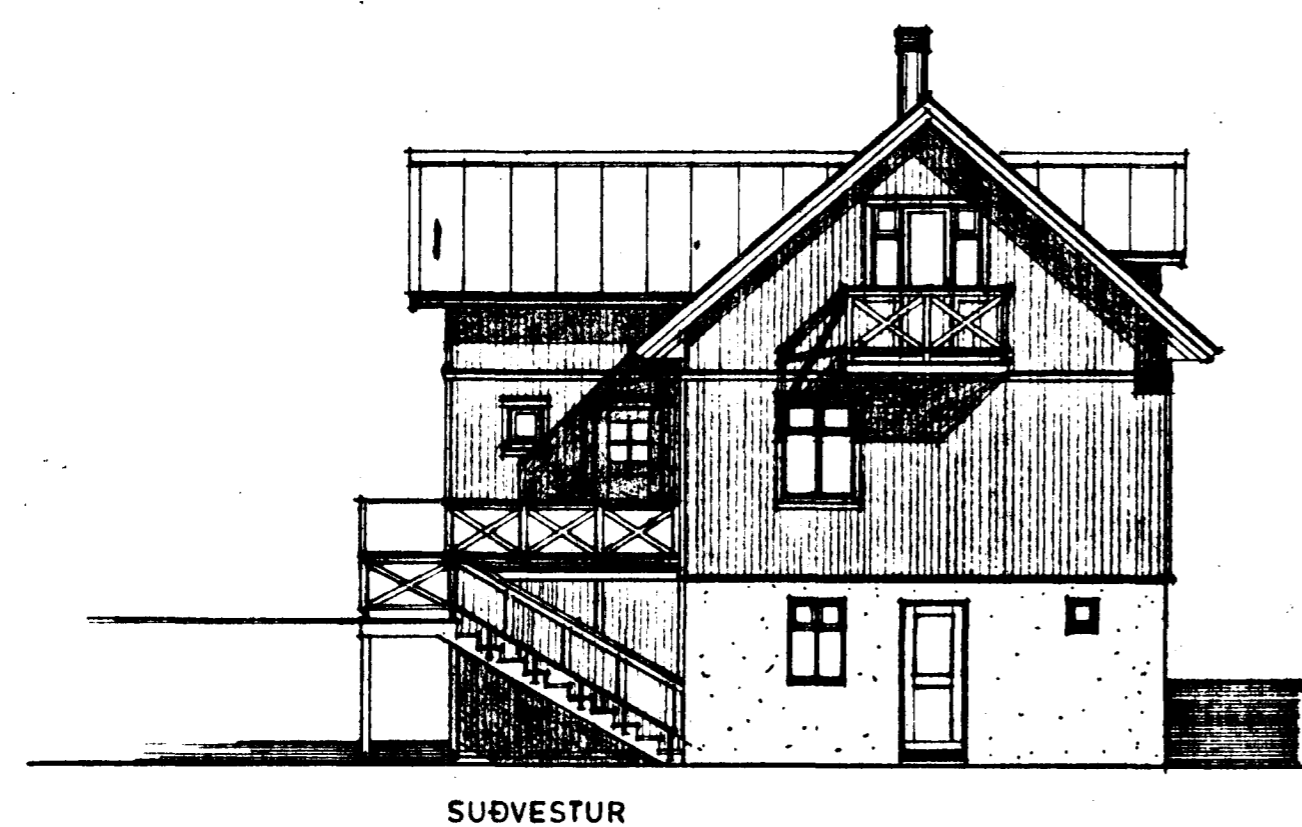
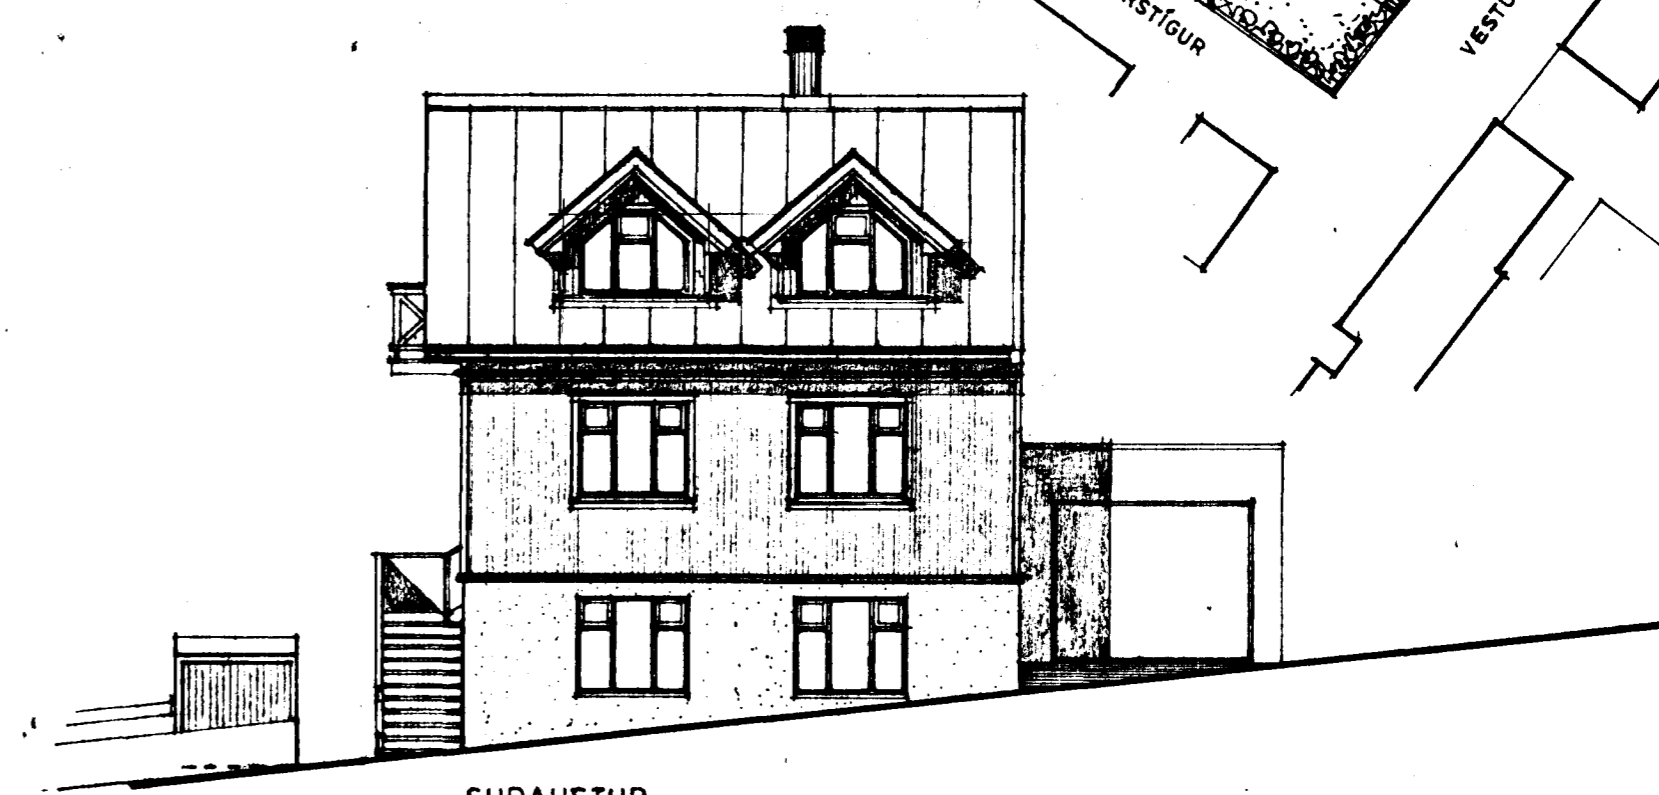
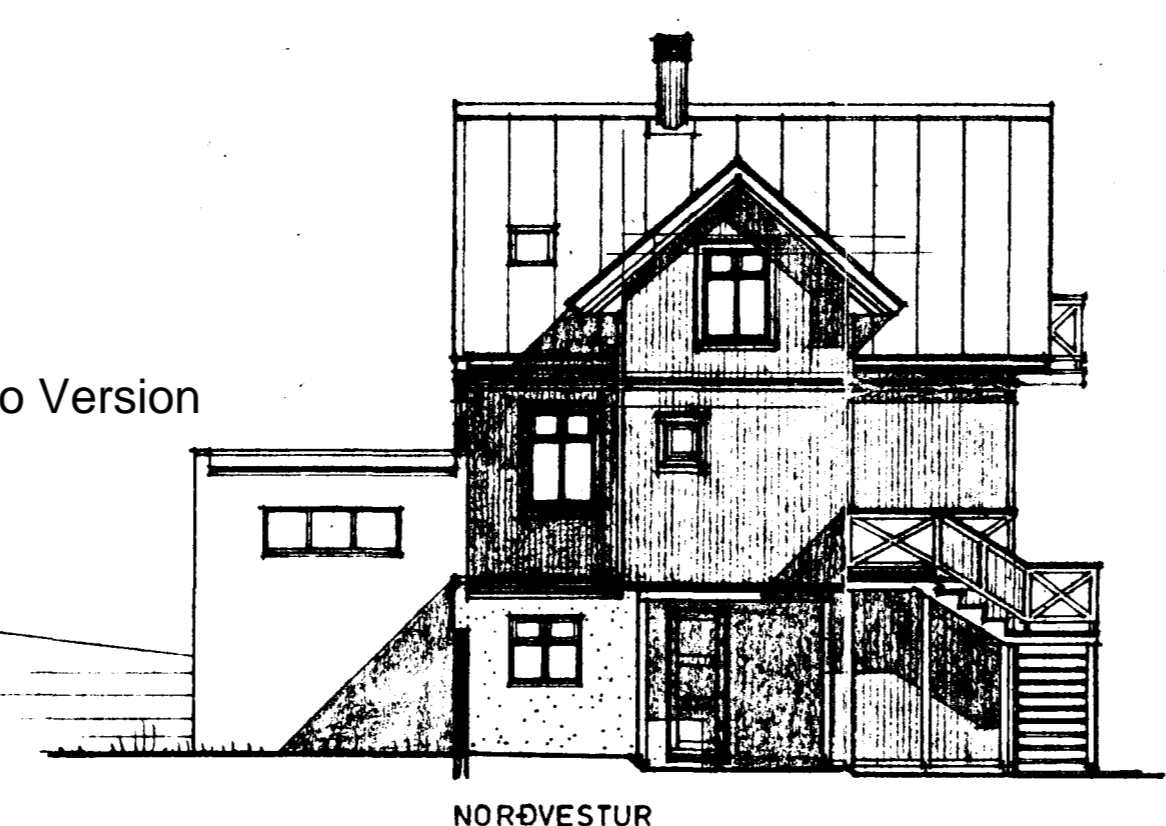
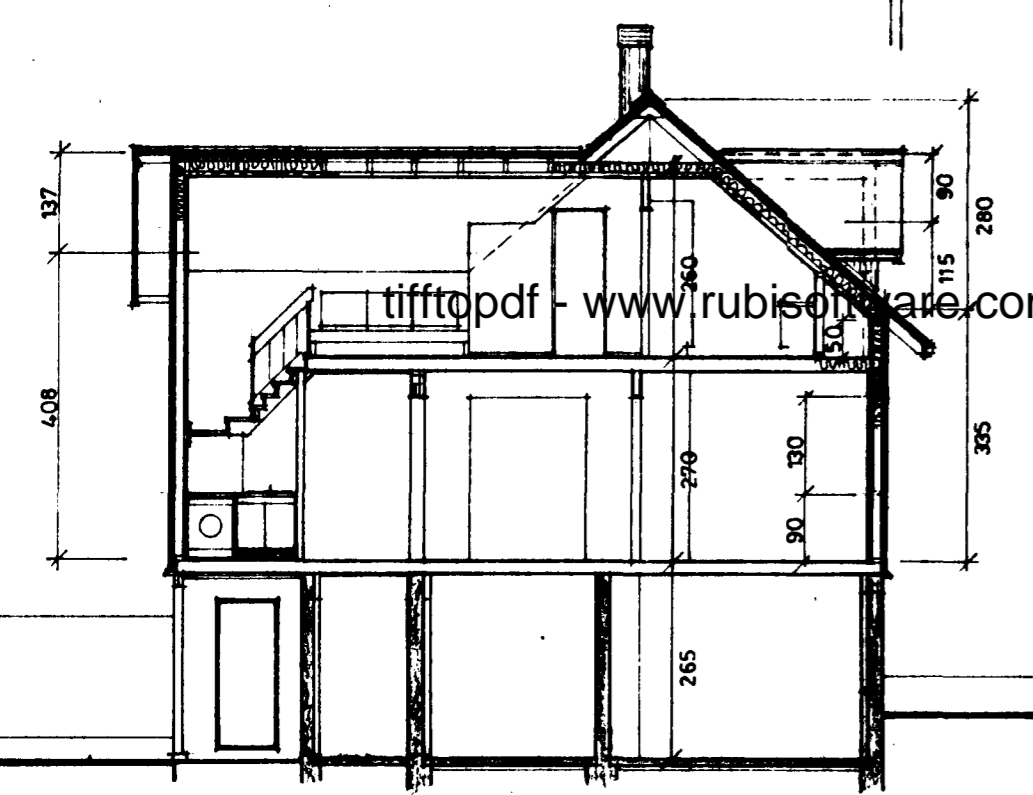
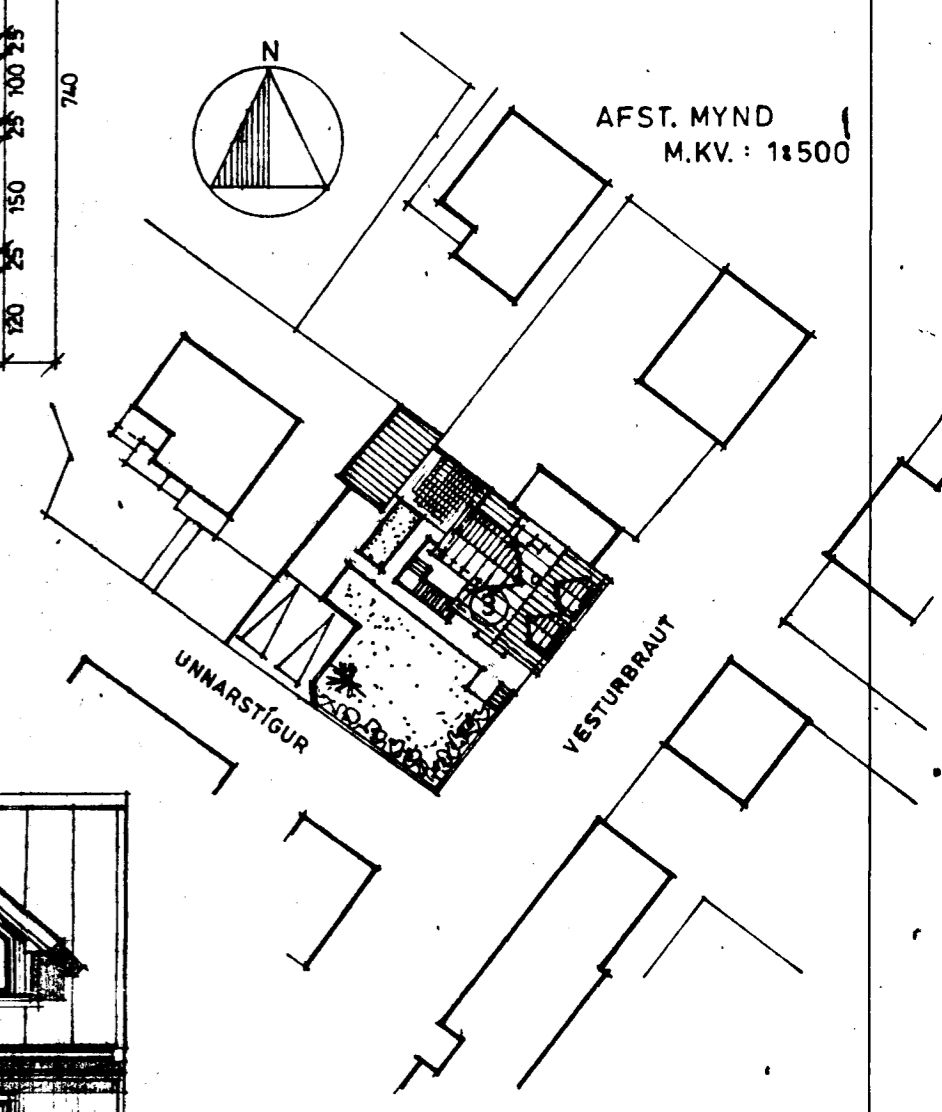
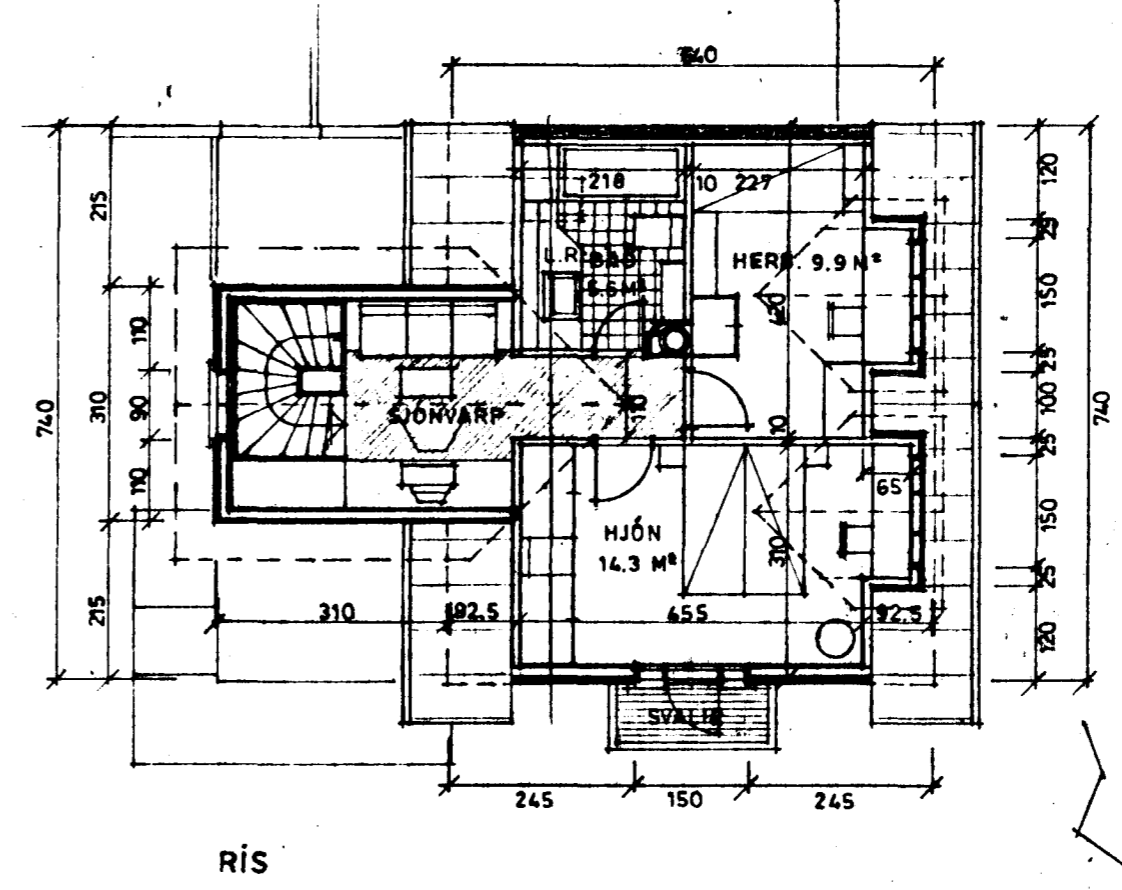
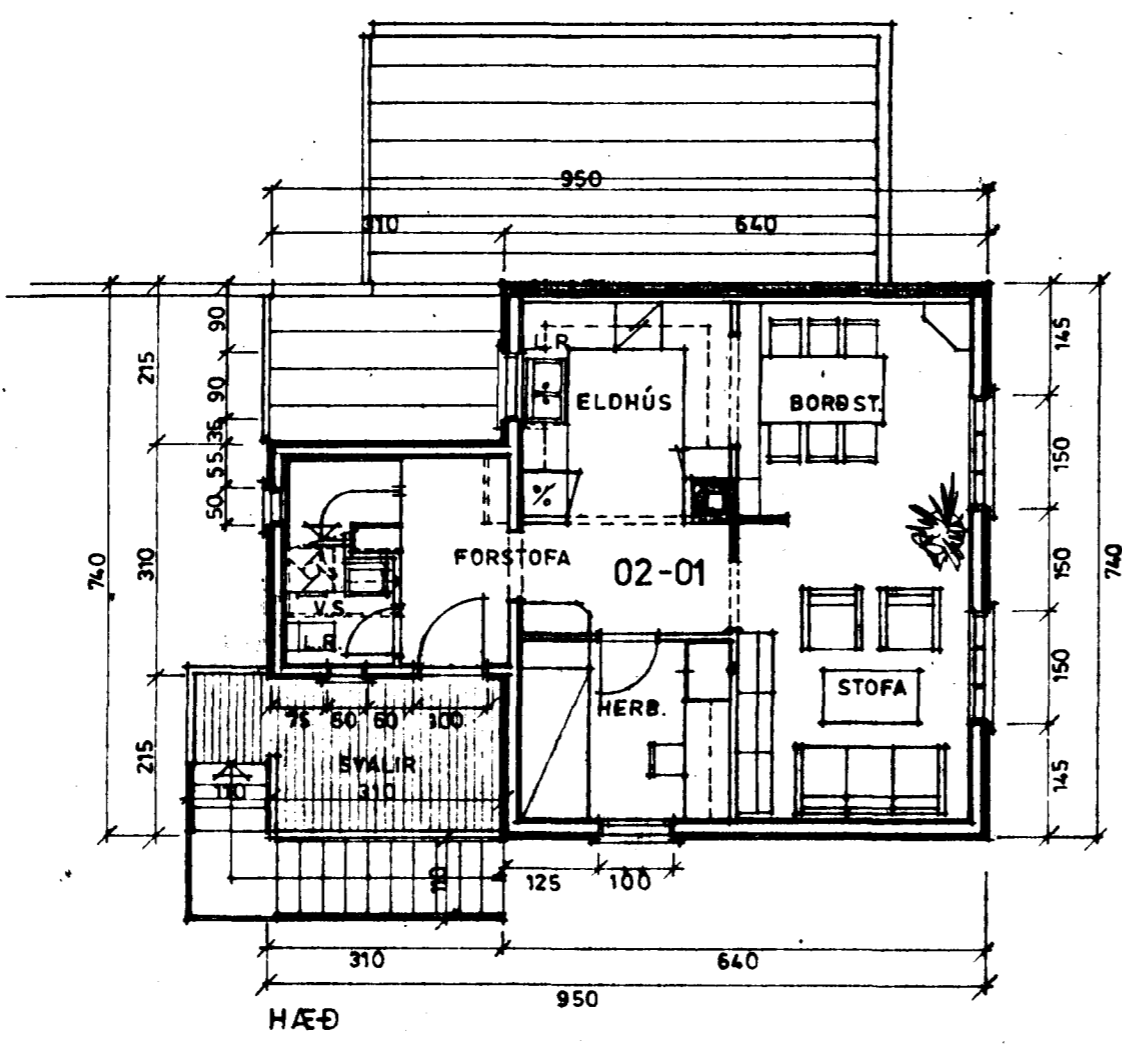


Samþykkt á fundi bygginga-
nefndar þ. 28.6.1990
BYGGINGAFULLTRÚINN
HAFNARFIRÐI

VESTURBRAUT 3

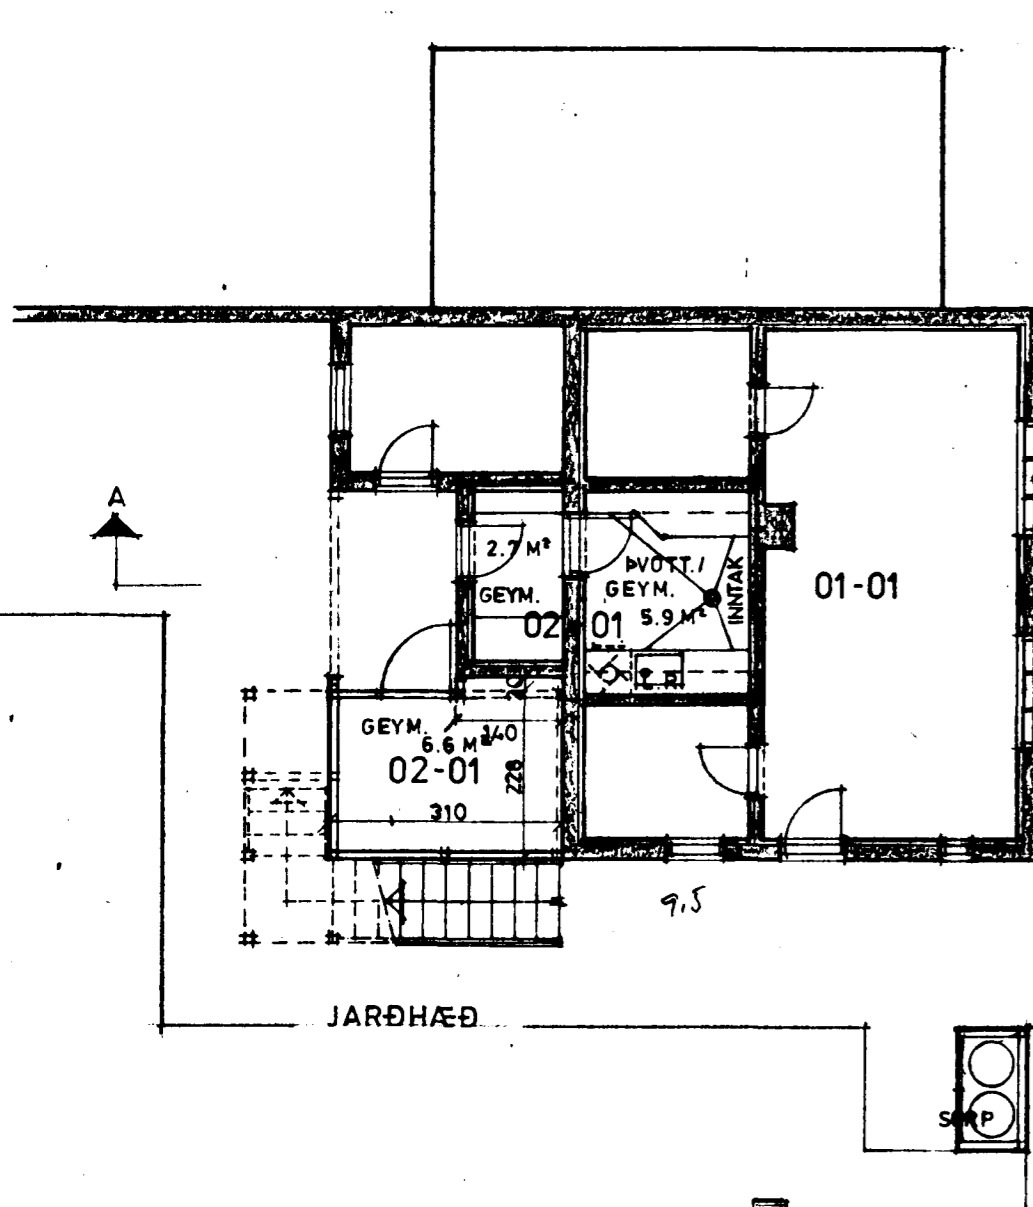

ÍBUD 02-01, BRÚTTÓ STÆRÐIR: 115.9 M² RÚMMÁL: 323.0 M³

JARÐHÆÐ	65.7 M ²	174 M ³
1. FL.	56.9 M ²	154 M ³
RÍS	41.36 M ²	131 M ³
SMPT	164 M ²	459 M ³

Oli Þorvarsson ark.