



GRUNNMYND 1. HÆÐAR 1:50

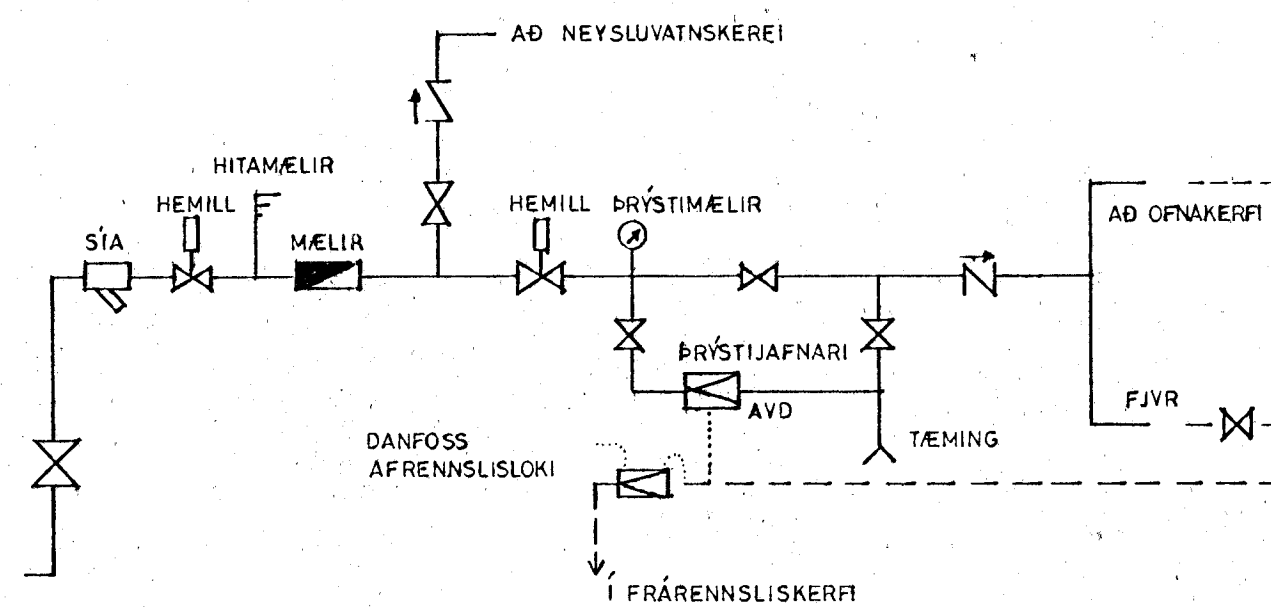

TENGINMYND HITAVEITU

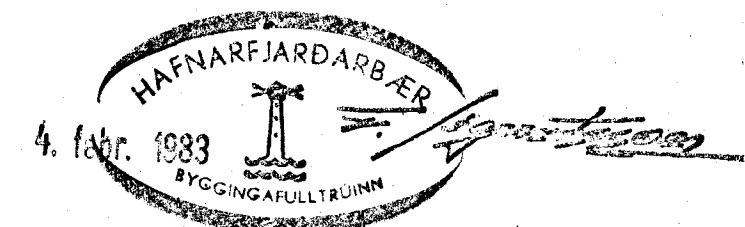

Vesturgata 6

SJÓMINJASAFN, BRYDE - PAKKHÚS	HAFNARF. JAN. 1983
HITALAGNIR GRUNNMYND 1. HÆÐAR	TEIKNING 4-1 REIKN. <i>H.H.</i> TEIKN. <i>A.B.</i>
HALLDÓR HANNESSON, BYGG.VERKFR. MV.FÍ. REYKJAVÍKURVEGI 60, HAFNARFIRÐI S. 54355	