


OFNATAFLA

Ofn nr.	Afköst W	Mestu hæð	Mestu mál lengd	Stúta-þykkt	Stúta-staða	Valin ofnagerð	Staðsetn. ofnloka
1A	1600	600	1600	110	A/D		FRAMRÁS
1B	1500	500	1400	110	C/B		FRAMRÁS
2	1100	500	1300	110	C/B		FRAMRÁS
3	550	600	1200	60	C/D		BAKRÁS
4	1600	290	3000	110	C/B		FRAMRÁS
5	550	500	1000	110	C/B		FRAMRÁS
6	1000	500	1000	110	C/D		FRAMRÁS
7	550	600	1200	60	A/B		BAKRÁS
8	320	600	700	60	A/B		FRAMRÁS
9	900	600	1200	110	A/D		FRAMRÁS
10	500	500	1200	110	C/B		FRAMRÁS
11	500	500	1200	110	C/B		FRAMRÁS
12	1000	600	1200	110	C/D		FRAMRÁS
13	1400	600	1600	110	C/B		BAKRÁS
14	550	500	1000	110	C/B		FRAMRÁS
15	300	600	600	60	C/D		FRAMRÁS

13920 Ofnlokar á framrás stýrast af nrengishita

OFNLOKAR MÍÐAST VIÐ t_m=40°C ALLIR OFNSTÚTAR ERU 10mm

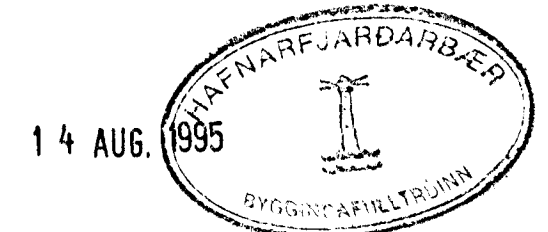

VESTURHOLT 12, HAFNARFIRÐI		VERK NR: 133
HITA- OG NEYSLUVATNSLAGNIR		SKJ NR: 133PG103
GRUNNMYND EFRI HÆÐAR OG OFNASKRÁ		KVARDI: 1:50
LAGNATÆKNI HF. Kennn. 641086-1509		TE.KN: AHS
LAUGAVEGI 168 105 REYKJAVÍK Sími: 91-621750		DAGS: ÁGÚ.'95
NR:	DAGS	BREYTING
AF	SAMP:	300451-2189
		BLAD NR: 03