
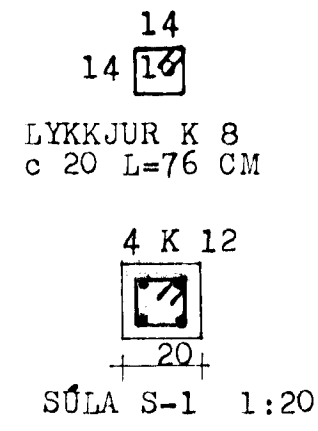






SNID - D 1:20

SNID - E 1:20

PLÖTUPYKKT 20 CM
 SWALIR 18 -
 STIGABAK 14 -

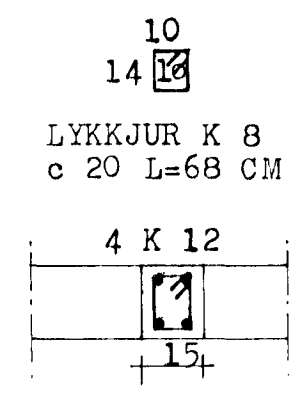

SÚLA S-1 1:20

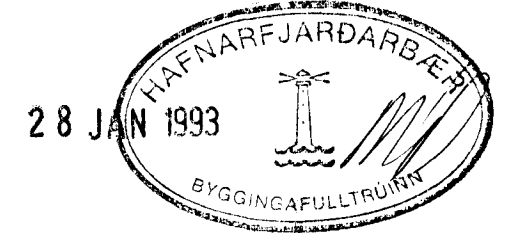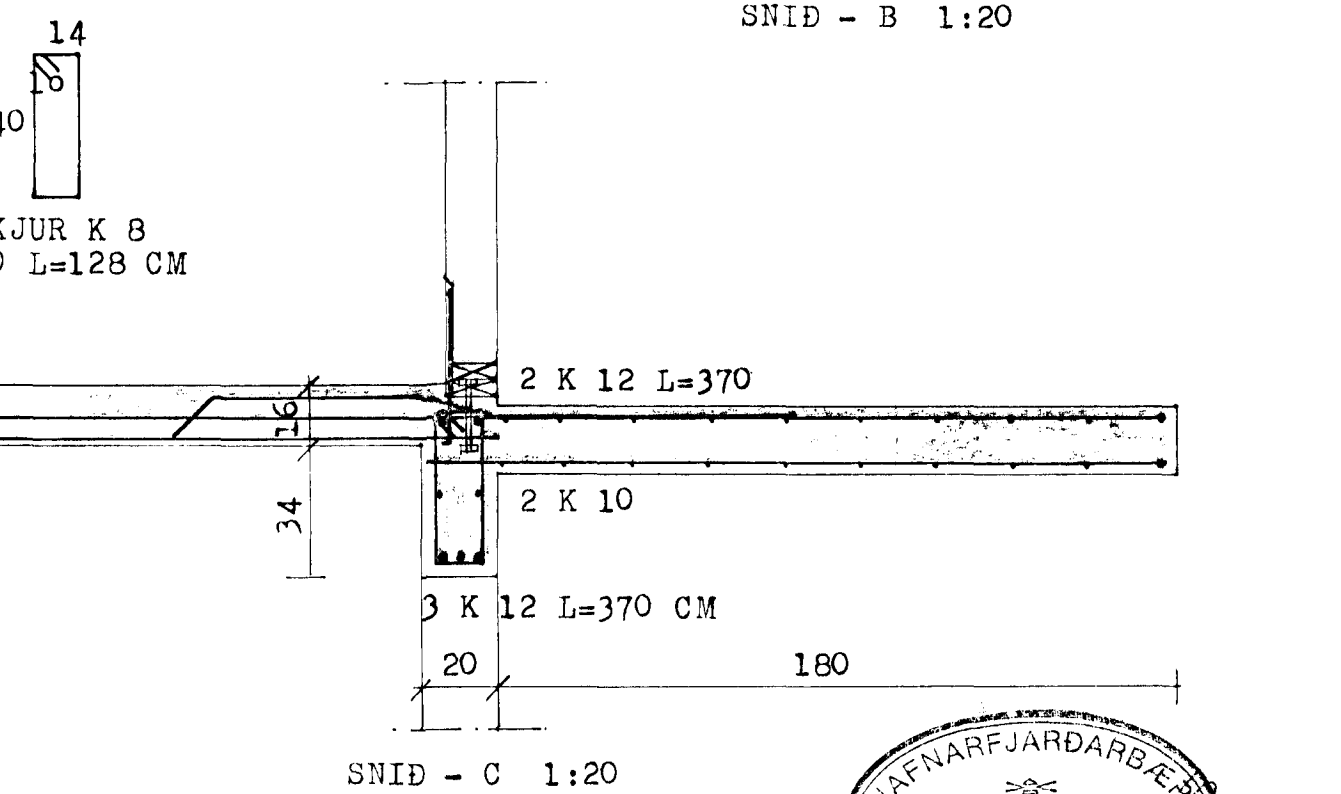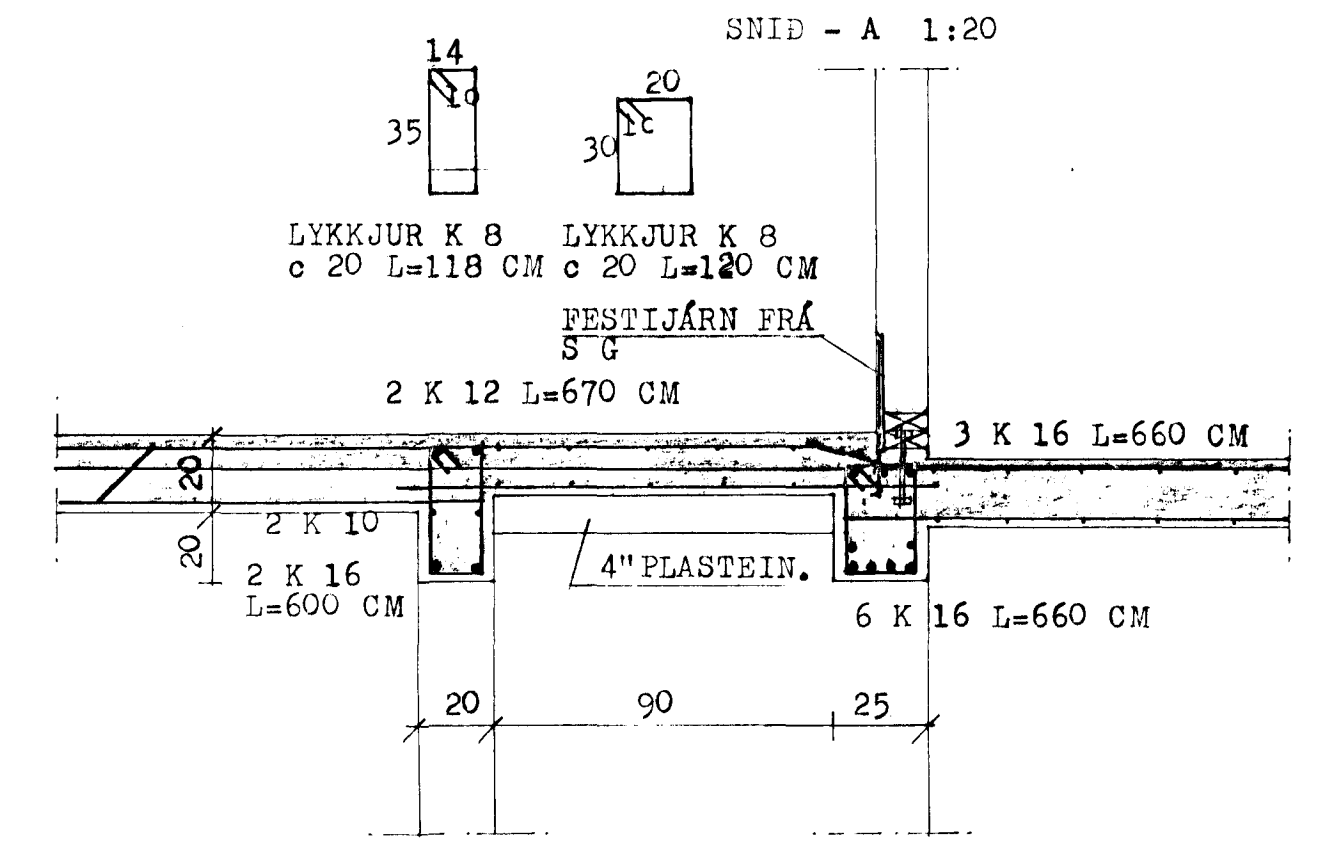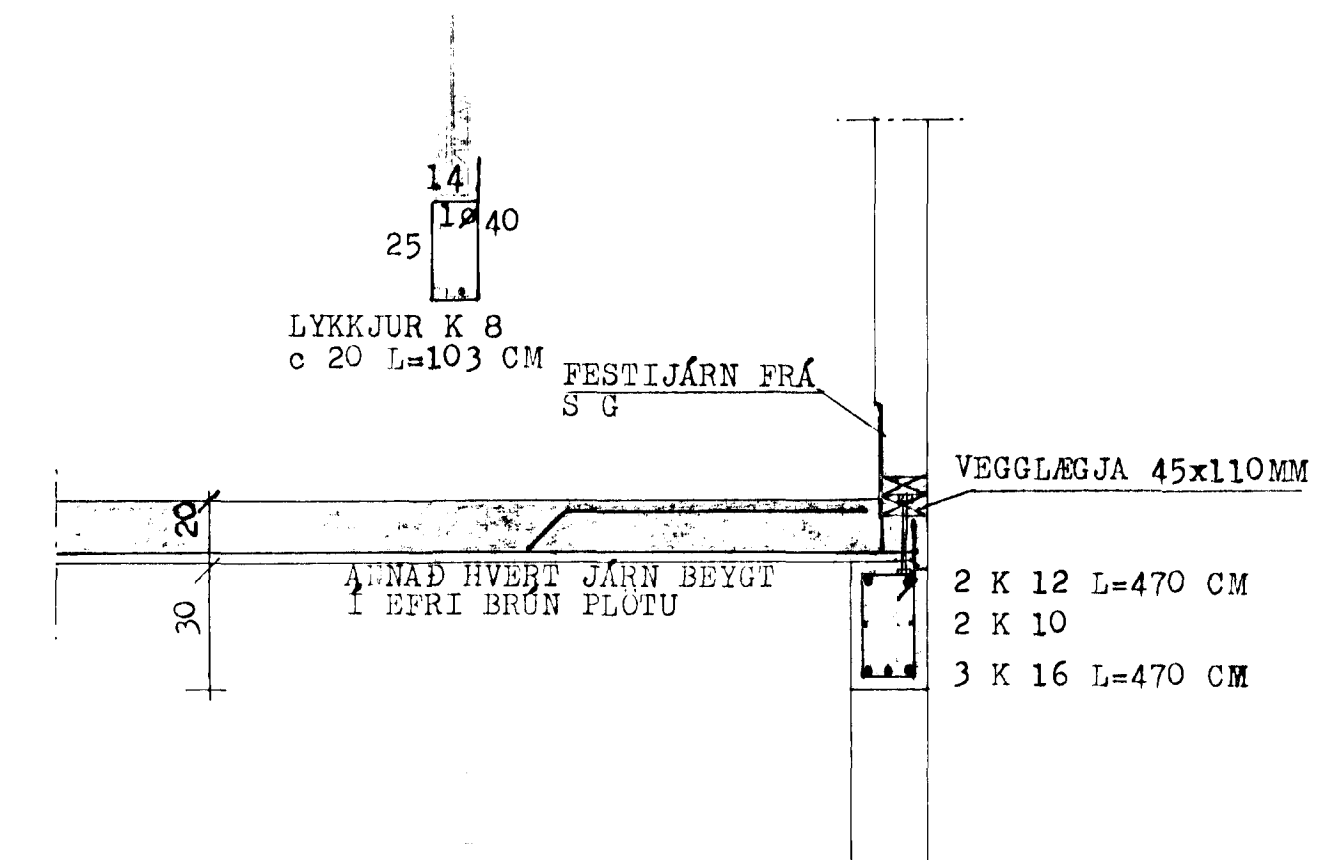

HERMANN ISEBARN		MIFI
VESTURHOLT NR.15, HAFNARFIRÐI		
MÁL	1:20 1:50	JÁRNBENT STEINSTEYPA LOFTPLATA 1. HÆÐAR OG VEGGIR
DAGS.	JAN. 1993	GRUNNMÝND OG SNID
BLAÐ	4	<i>Hermann Isebarn</i>