
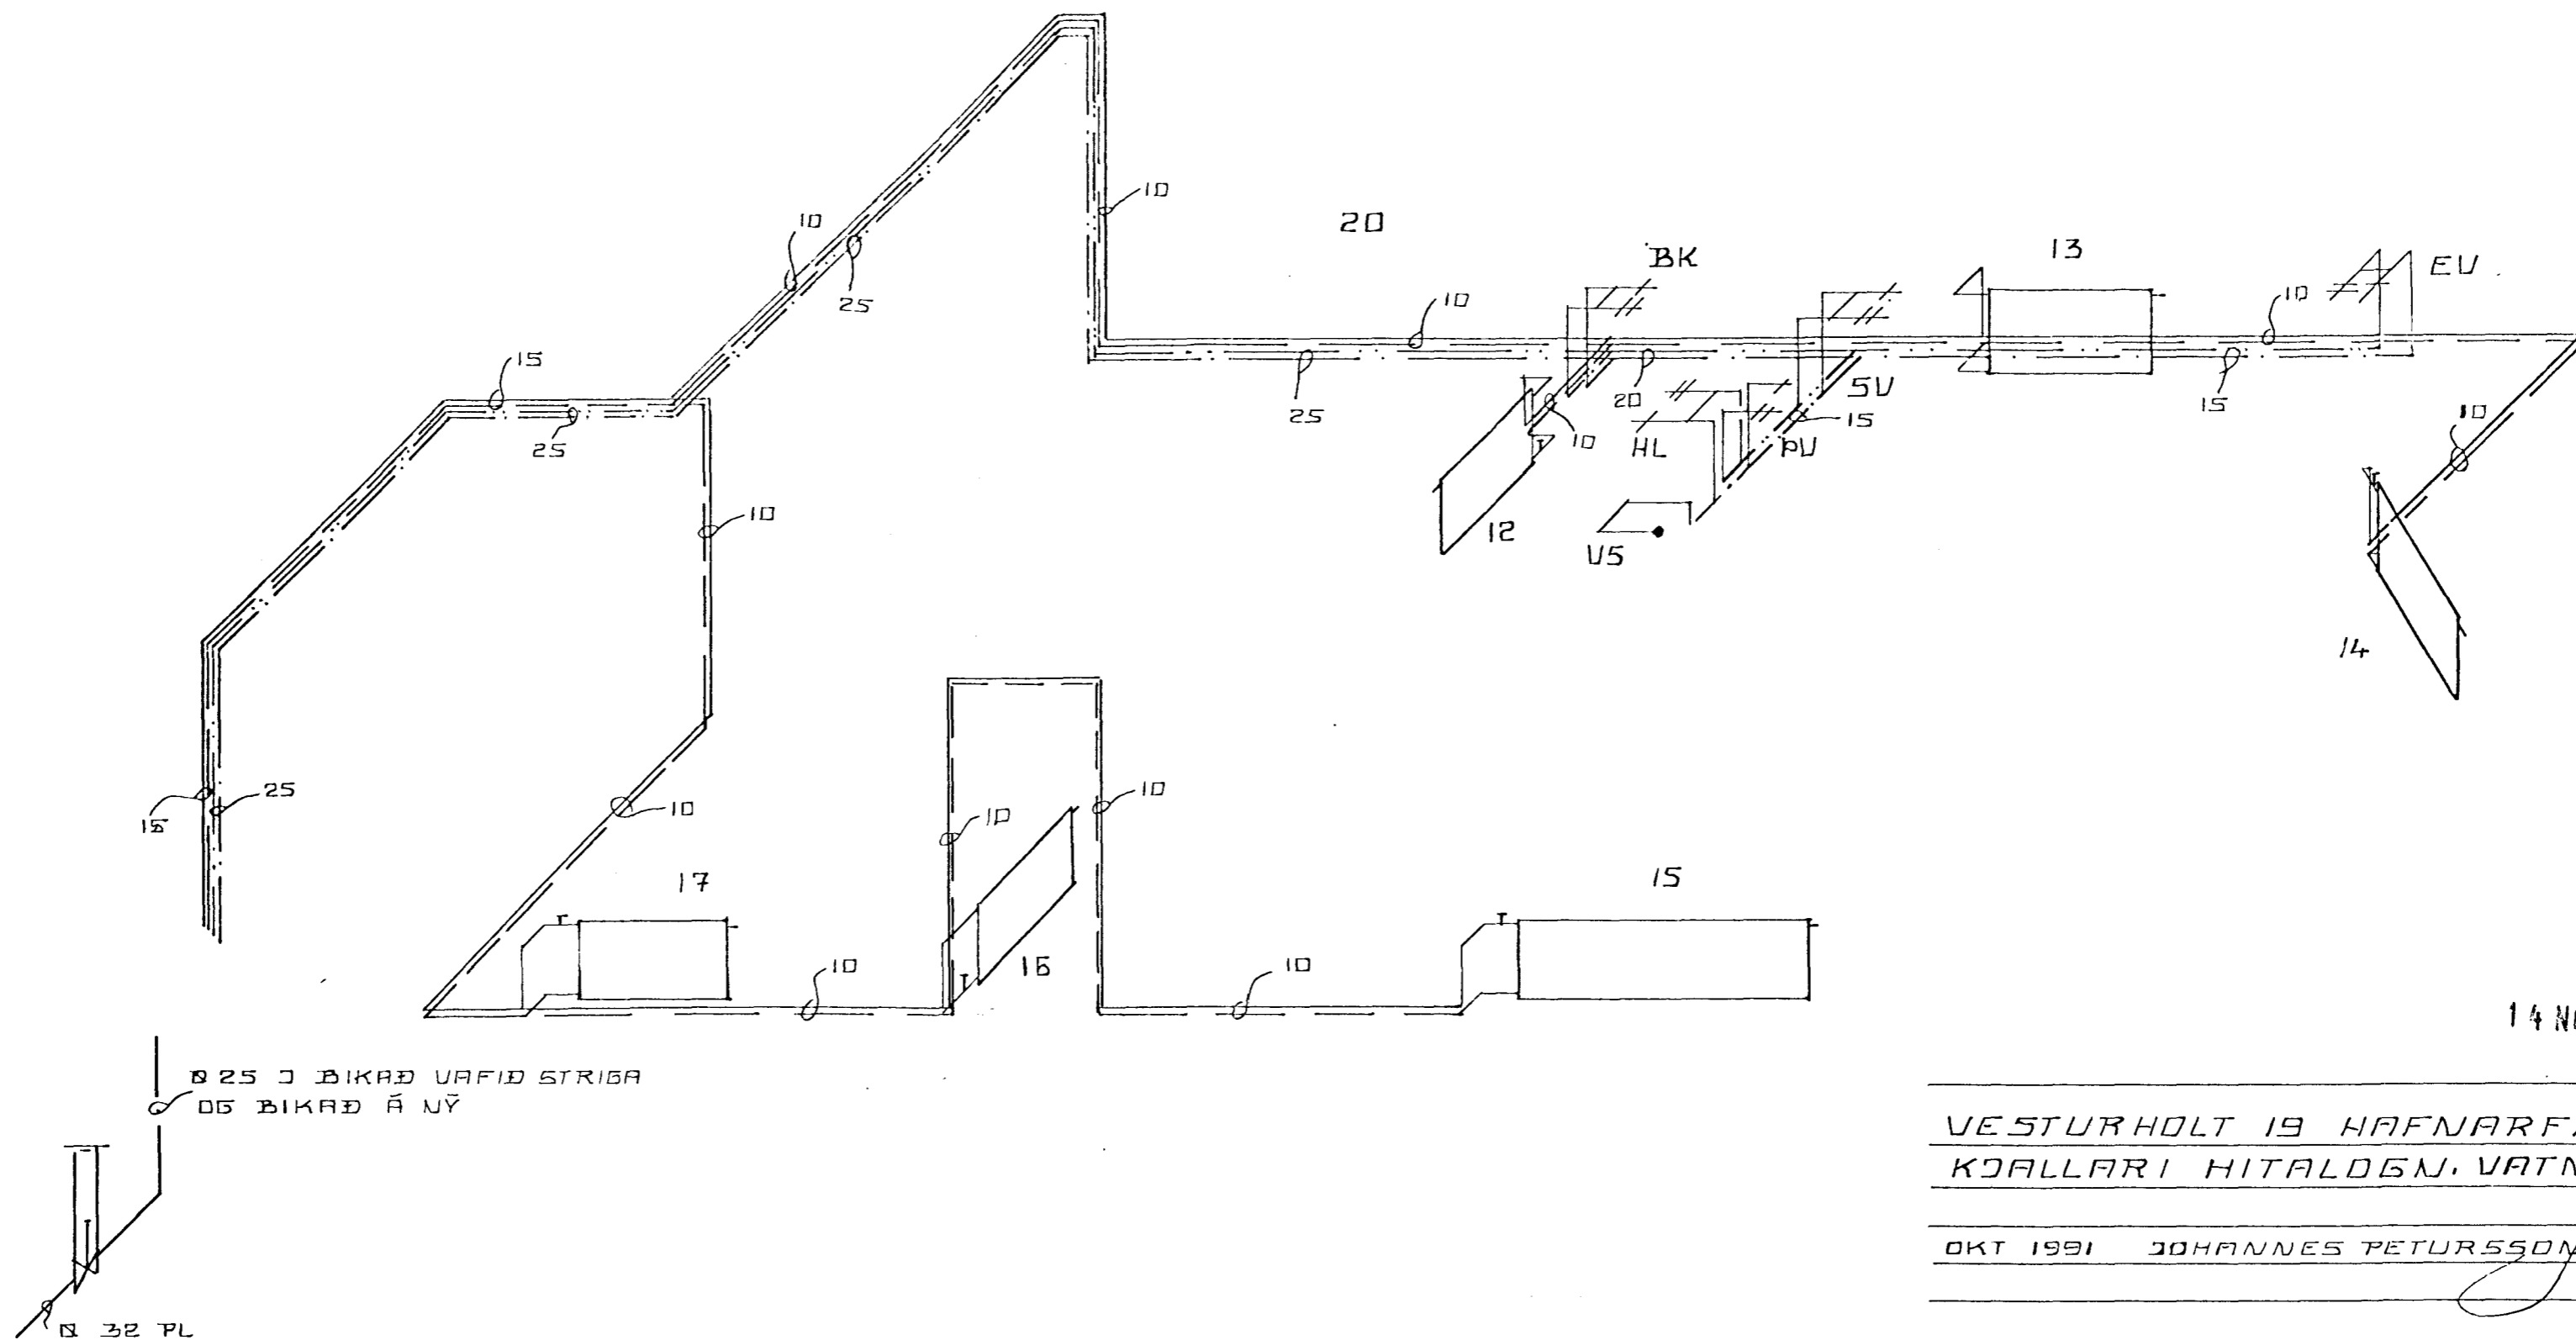


VATNSLOGN MERKINGAR:

- HEITT NEYSLUVATN
- KALT NEYSLUVATN
- #--- TOPPUNARSTADUR F. HEITT VATN
- #--- TOPPUNARSTADUR F. KALT VATN
- X--- TÆMINGARVENTILL
- X--- RENNILOKI M. SPINDLI UPPUR JORD
- X--- EINSTREYMISLOKI
- X--- RENNILOKI
- X--- ÖRYGGISLOKI
- LL--- LOFTPUDI AMK. 30 CM. LANGUR
- #--- ÞVERMAL = ÞVERMAL SVERASTI HLUTI GREINAR
- #--- FLOTLOKI V. S.
- #--- BLÖNDUNARTÆKI

T E N G I M Y N D

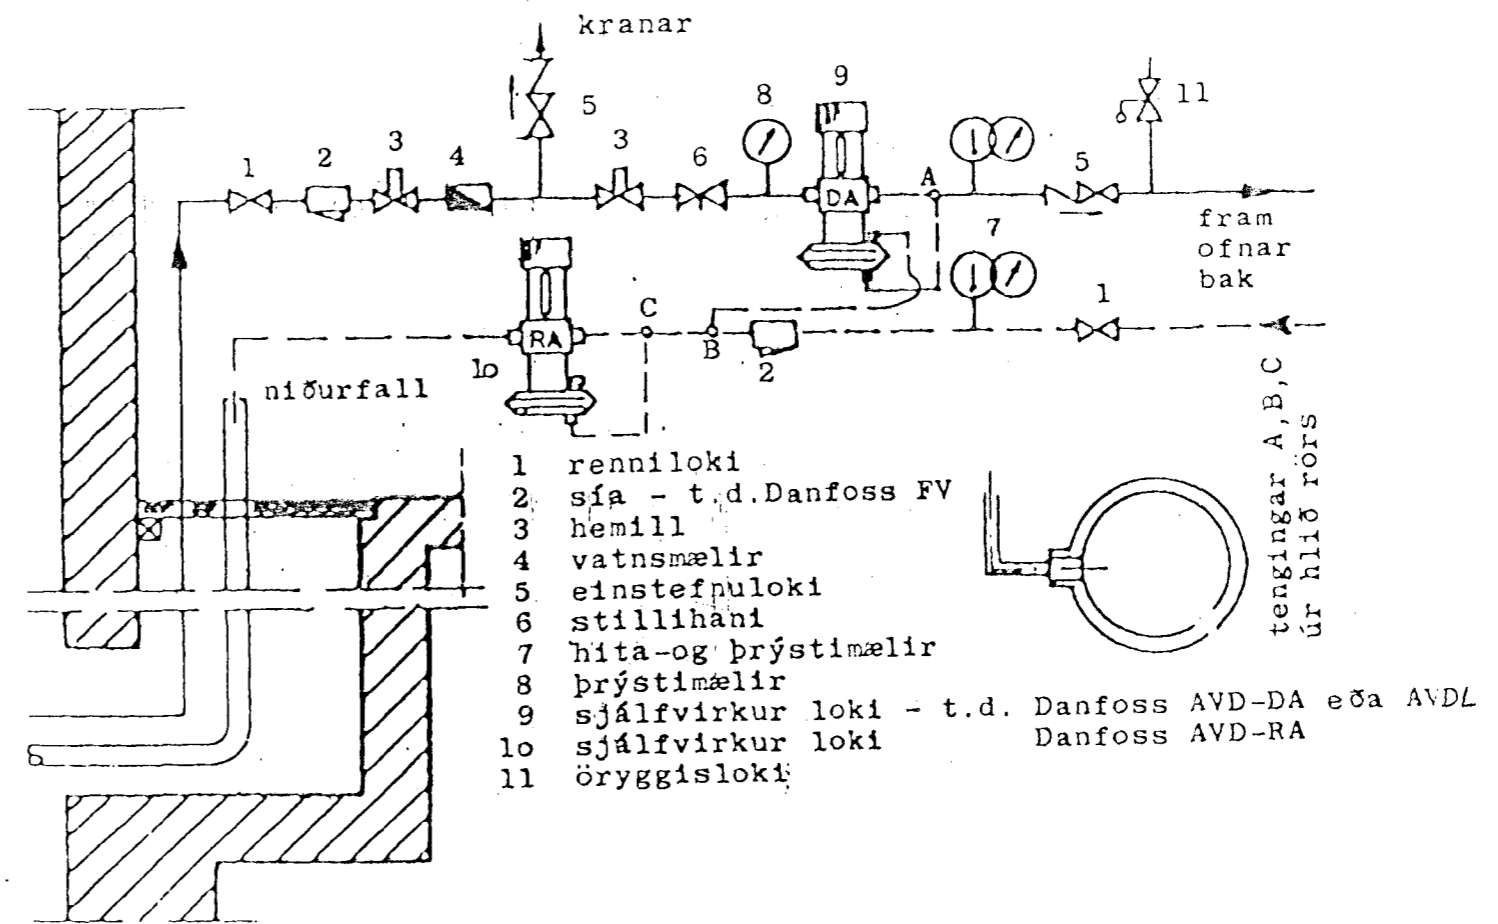

14 NOV 1991

VESTURHOLT 19 HAFNARFIRÐI	
KJALLARI HITALOEN. VATNSLOGN RUMMYND	
OKT 1991 JOHANNES PETURSSON	FTFL 5-675107
14	