




RÚMMYND NEYSLUVATNSLAGNAR

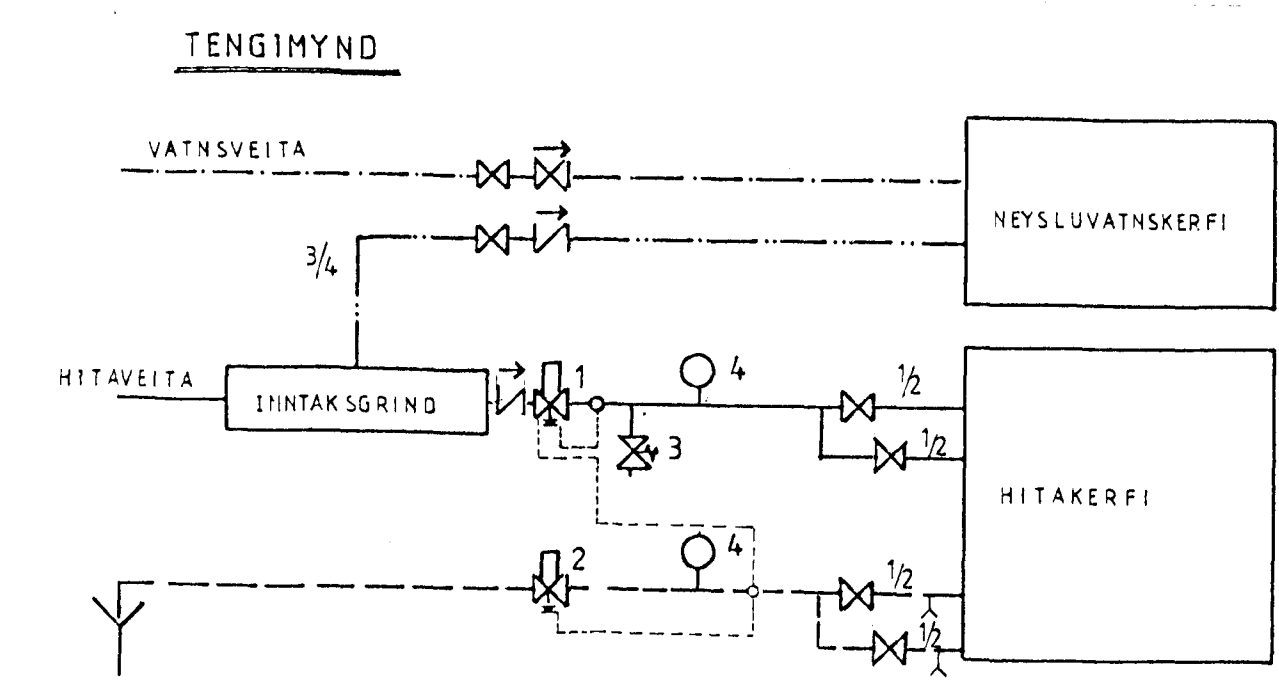

- 1. ÞRÝSTINGSJAFNARI AVD 15 DA
- 2. SLAUFULOKI AVD 15 RA
- 3. ÖRYGGISLOKI $\phi 15$ 6 kp/cm²
- 4. HITA- OG ÞRÝSTINGSMÆLIR

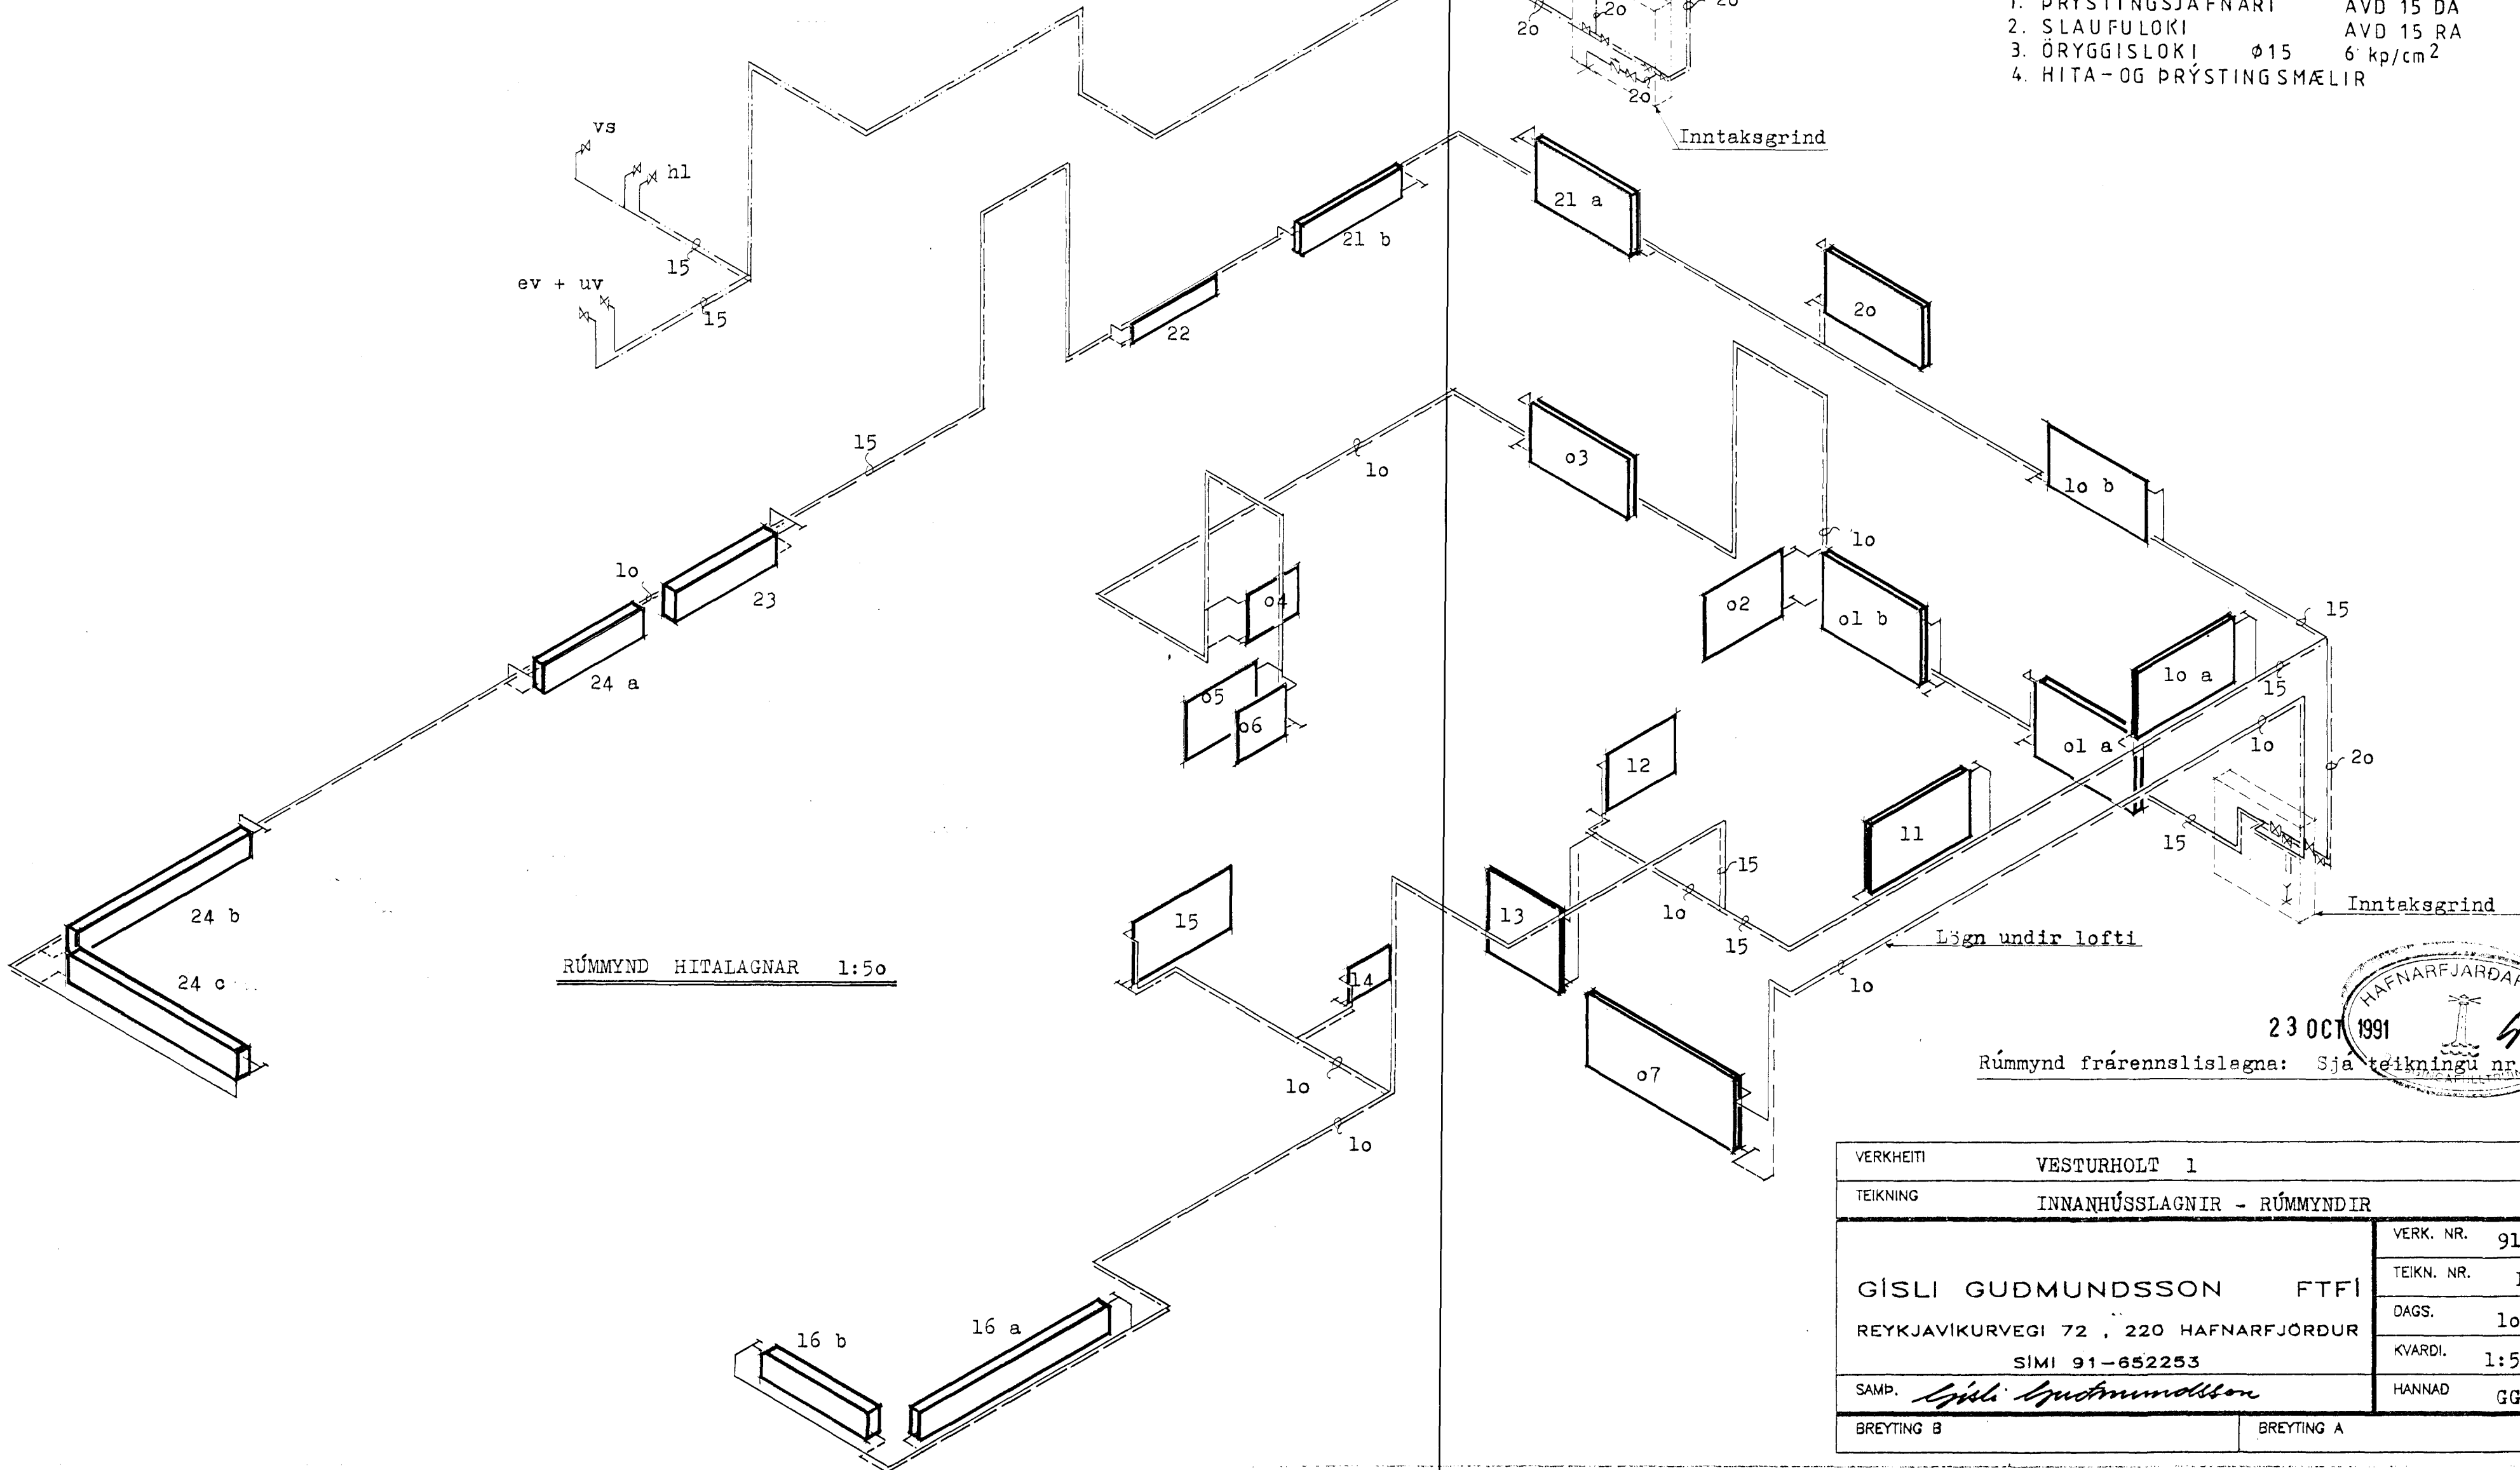

RÚMMYND HITALAGNAR 1:50

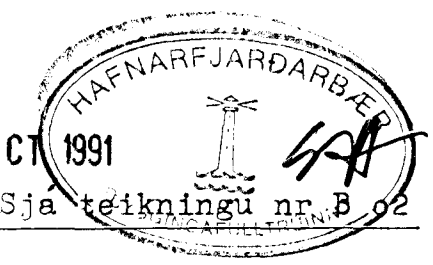

Rúmmynd frárennslislagna: Sja teikningu nr. B 02

VERKHEITI	VESTURHOLT 1	VERK. NR.	91 - 14
TEIKNING	INNANHÚSSLAGNIR - RÚMMYNDIR	TEIKN. NR.	B 08
GÍSLI GUDMUNDSSON FTFI		DAGS.	10.10.1991
REYKJAVÍKURVEGI 72, 220 HAFNARFJÓRDUR		KVARDI.	1:50
SÍMI 91-852253		HANNAD	GG
SAMP.	Gíslí Gudmundsson		
BREYTING B	BREYTING A		