




GÓLFHITI Ø22 PEX ¼ 250  
 BENDING PLÖTU KØ ¼ 250 #  
 EINANGRUN 50MM HARÐPRESSUÐ

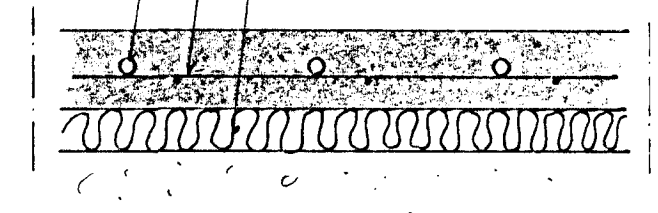

GÓLFHITI SNIÐ 1:10

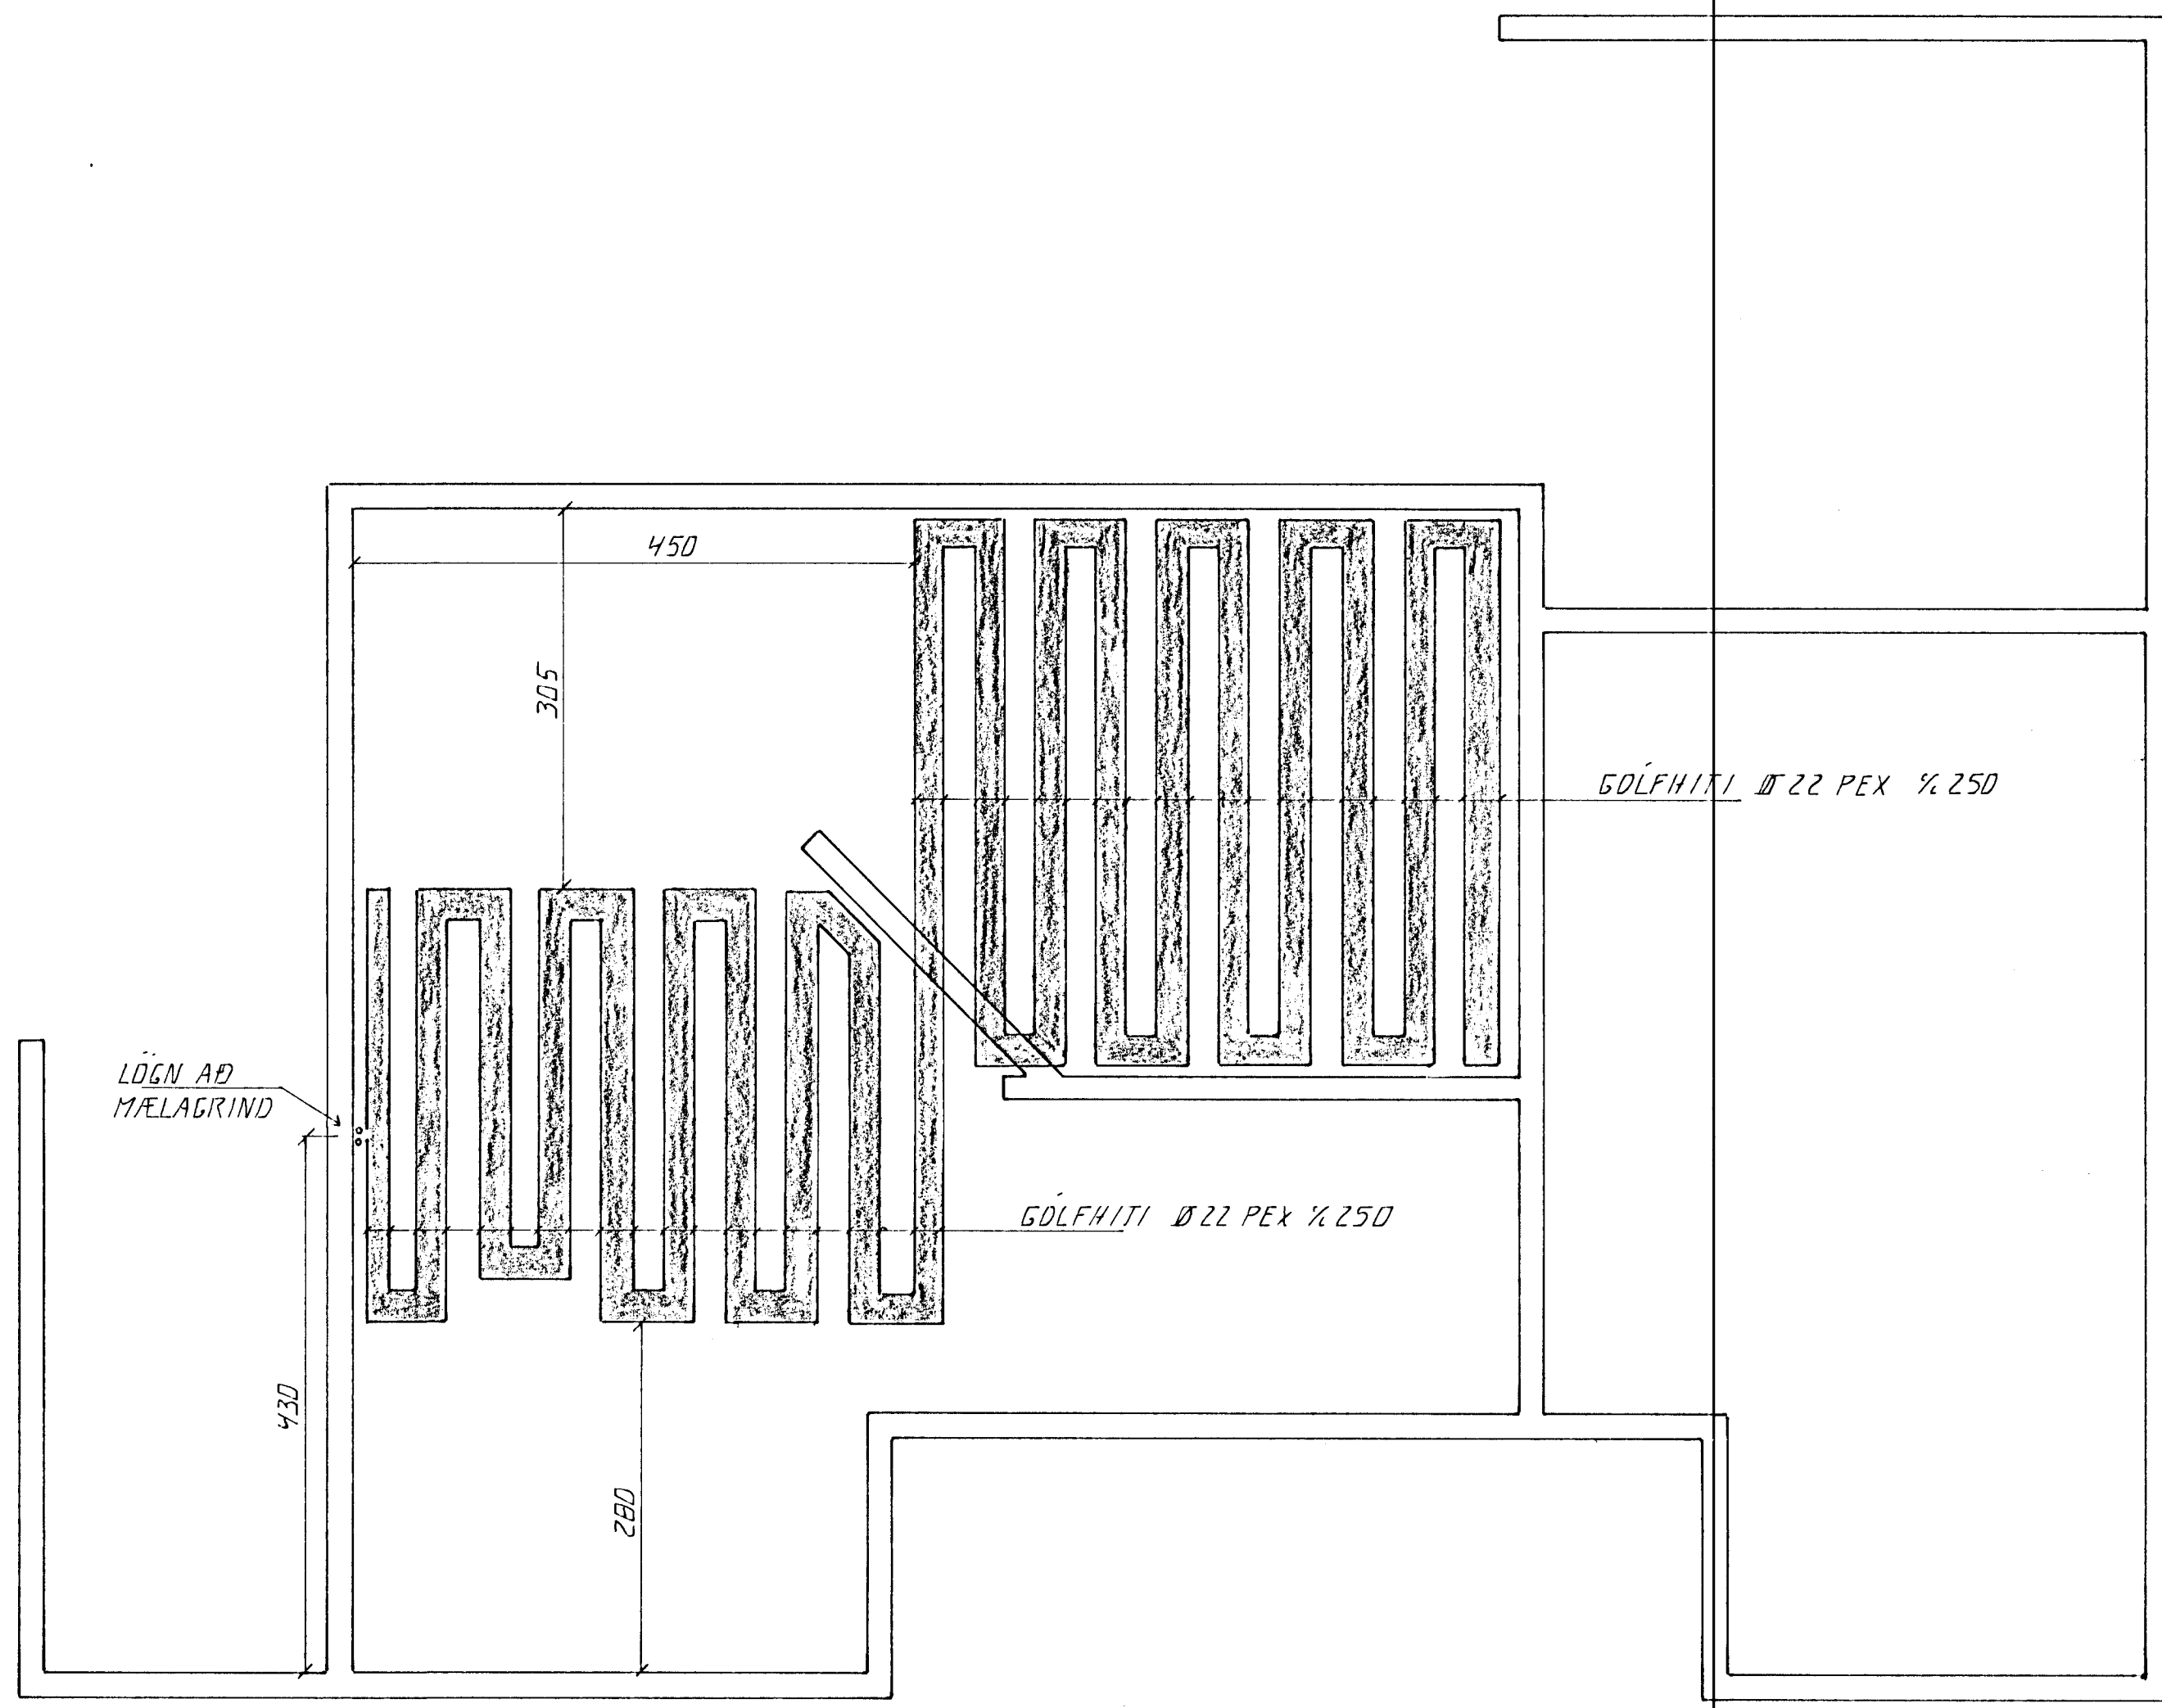

GRUNNMÝND GÓLFHITI 1:50

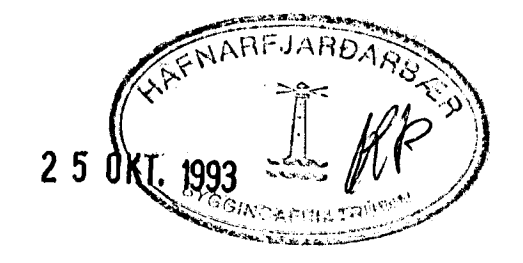

BR.NR.	DAGS	EDLI BREYTINGAR	SIGN.
VESTURHOLT 2 HAFNARFIRÐI GÓLFHITI 3 fvar.			DAGS. OKT. 91 HANNAÐ 4.21. TEIKNAD 4.21. VERK NR.
MÆLIKV. 1:50 SIGURÐUR ÞORLEIFSSON TEKNIFRÆÐINGUR F.T.F.I.			BLADNR. ?
STRANDGÖTU 11 HAFNARFIRÐI SÍMI 54751/54255			