



SÚLA 51 1:20

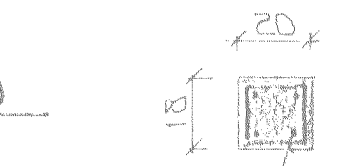

SÚLA 52 1:20

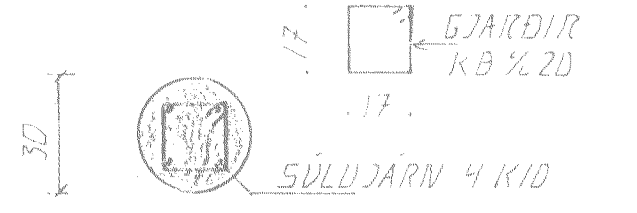


SÚLA 53 1:20

STEYPA:
 S > 250
 VS ≤ 0.5
 LOFT ≥ 6%
 SEMENT ≥ 300 KG/M³

SKÝRINGAR

ALMENNAR SKÝRINGAR SJÁ BL. NR. 1-01.

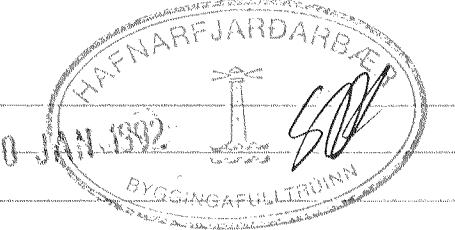

BR. NR.	DAGS	EDLI	BREYTINGAR	SIGN.
				DAGS JAN. 92
				HANNAÐ 9.11.
				TEIKNAD 9.11.
				VERK NR. 9162
VESTURHOLT 3 HAFNARFIREÐI BENDING VEGGA 1 HÆÐAR BENDING PLÓTU YFIR 1 HÆÐ MELIKV. 1:50 + 1:20				BLAD NR.
SIGURDUR ÞORLEIFSSON TEKNIFRÆÐINGUR F.T.F.F.I. STRANDGÖTU 11 HAFNARFIREÐI SÍMI 54751/54255				1-04