


L=32,00

L=31,00

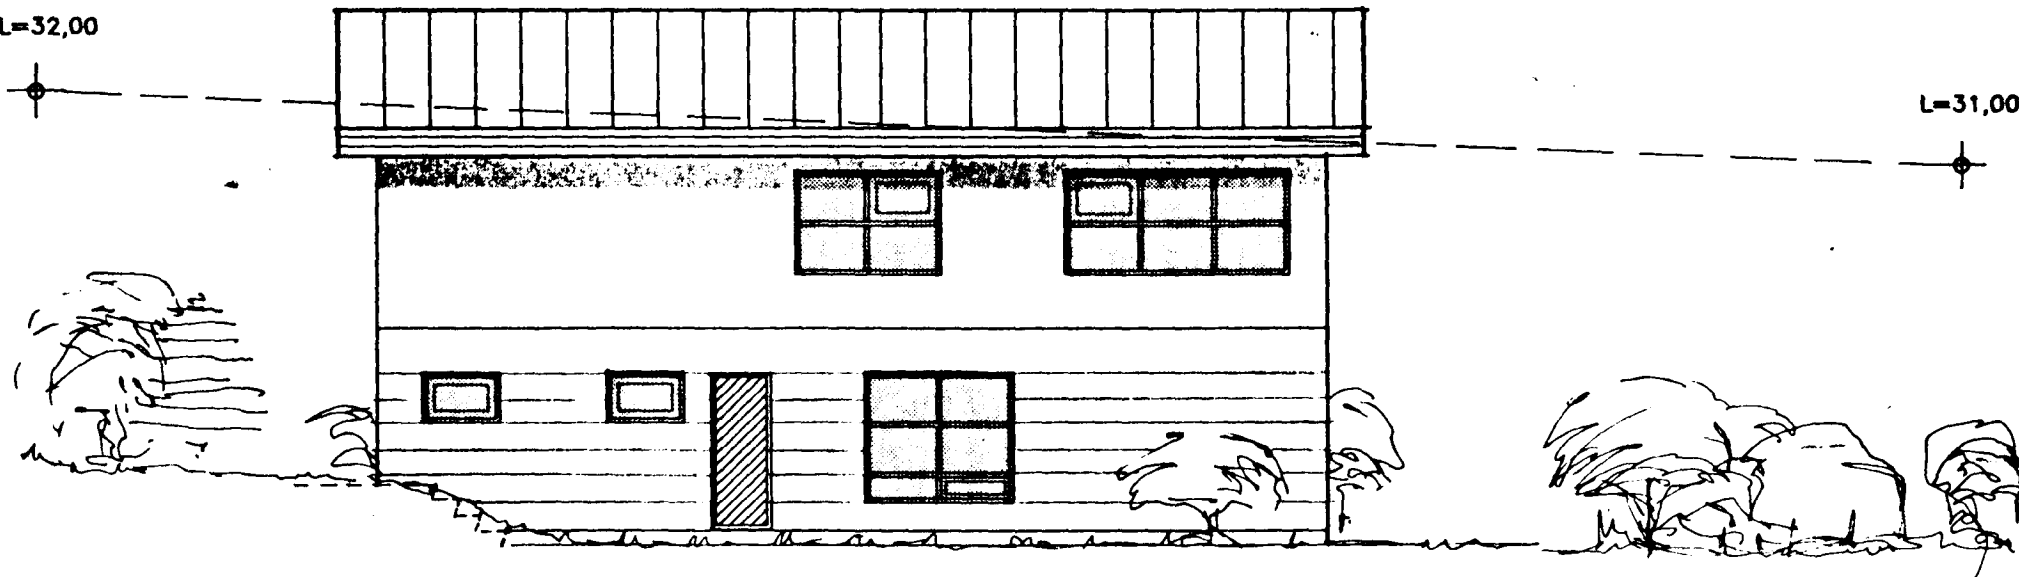


NORDAUSTURHLID

Samþykkt á fundi bygginga-
ráðs nr. 718 1991
BYGGINGA-
RÁÐIÐ
HAFNARFIRÐI
Sigur bj. Hall.

L=32,00

VESTURHOLT

G=25,12

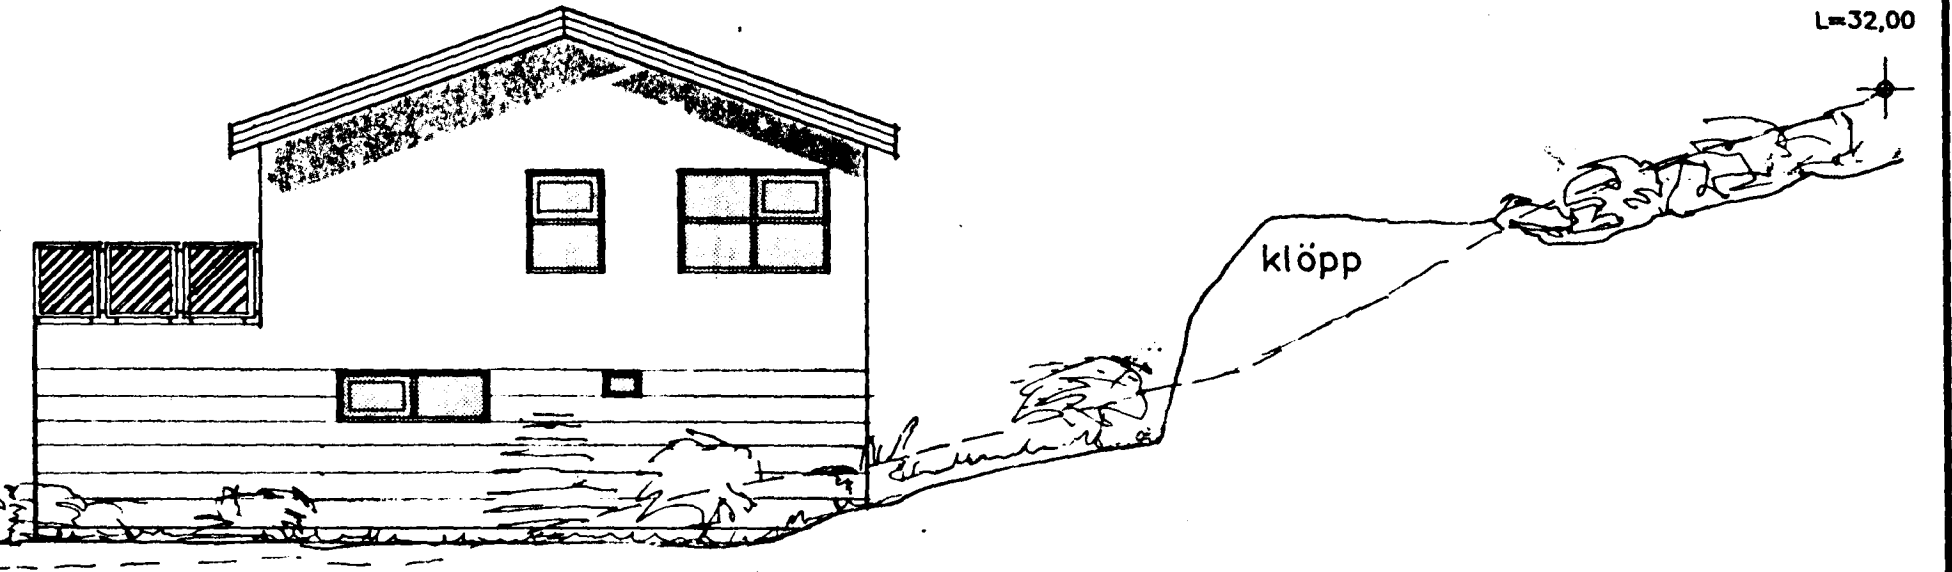


SUDAUSTURHLID

klöpp

--- NÚVERANDI LAND
Í LÖÐARMÖRKUM.

L=31,00

tifftopdf - www.rubissoftware.com - Demo Version

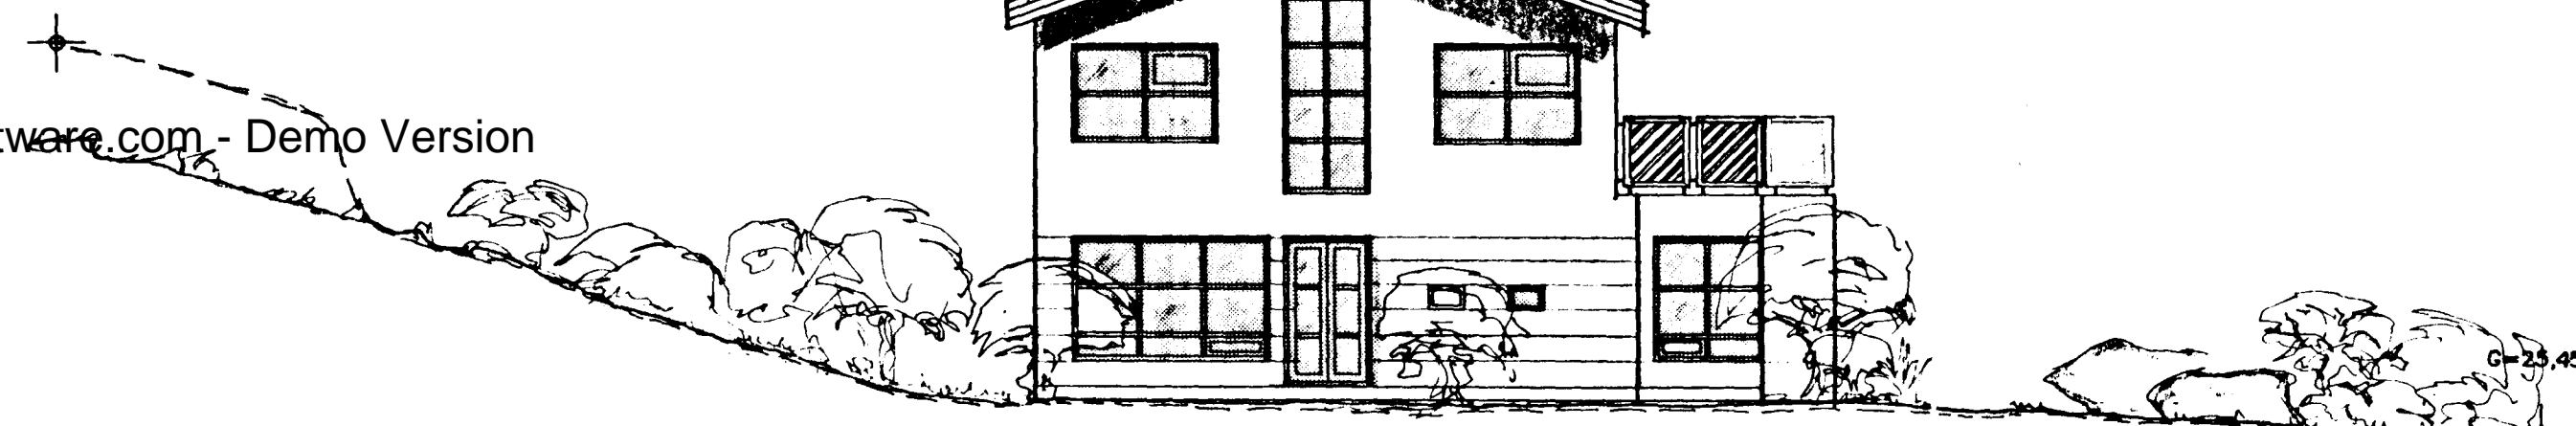

NORDVESTURHLID


G=25,45

G=25,45

G=25,12

SUDVESTURHLID

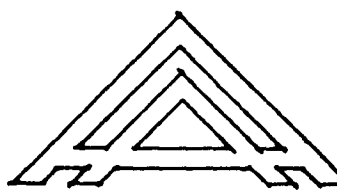

	EINBYLISHÚS VIÐ VESTURHOLT NR 5 HAFNARFIRÐI	
	Efni: útlit	
	Dags: 06 06 91	Mkv 1:100
	Hamad: 'Asgeir 'Asgeirsson bfi <i>Asgeir Asgeirsson</i>	

BR 26.07.91
BR 20.06.91

Jörfabakka 20
109 RVK
S 77671