


MELANR. HITAN.

VATNS- OG FRÁRENNSLISLAGNIR. 1:50

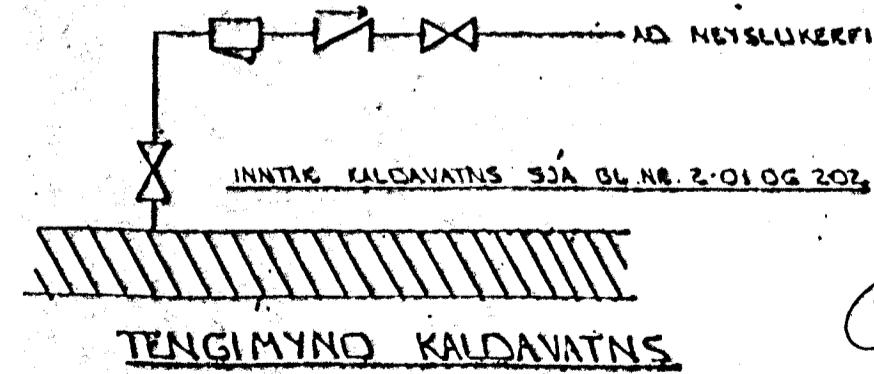

3 0 .1111 1997



BR.	DAGS.	EDLI BR.	SIGN.

VESTURHOLT 7
HAFNARFIRÐI

VATNS- OG FRÁRENNSLISLAGNIR

DAGS. JULI 97
 VERK NR. 2-06
 TEIKN NR. 9655
 HANNAÐ 9.11.97
 TEIKNAD 9.11.
 YFIRFARIÐ

GP TÆKNIPJÓNUSTA
SIGURDAR ÞORLEIFSSONAR ehf
 STRANDGÖTU 11 · 220 HAFNARFJÖRÐUR · SÍMI 555 4255 · FAX 565 2875