

SPERRUR M_p 1:20


13 STK

Efnisnotkun í sperrur:

Timbur:	1 hverja sperru:	I 13 sperrur:
2" x 6"	2 stk L= 620 cm	26 stk
2" x 6"	2 stk L= 530 cm	26 stk
2" x 6"	7.2 lengdarmetrar	94 lengdarmetrar

Gataplötur:	I hverja sperru	I 13 sperrur:
Flata 100 x 440 x 1.5	4 stk	52 stk
Flata 60 x 180 x 1.5	4 stk	52 stk
Flata 160 x 340 x 1.5	4 stk	52 stk
Flata 200 x 240 x 1.5	2 stk	26 stk
Flata 100 x 340 x 1.5	2 stk	26 stk

Timbur í sperrur skal vera K24

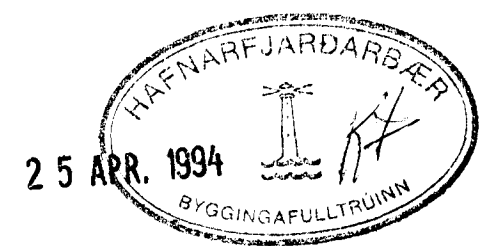

VERKHÖNNUN

VERKFRÆÐI- OG TEIKNISTOFA



Kirkjulundur 13 - Garðabæ - Sími: 91-656900

Verk nr. 417 Teiknað:

Teikn. nr. 109 Hannað:

Mælikv.: 1: 20 Sampykkt:

Dags. APRIL 1994 Breytt:

Verkefni: VESTURHOLT 9

HAFNARFIRÐI

Heiti teikn.: ÞAK SPERRUR,
STÆRÐIR, MÁLSETNING,