


Samþykkt á fundi bygginga-  
nefndar þ. 4/10 1987


BYGGINGAFULLTRÚINN  
[ HAFNARFIRÐI

*Erling G. Pedersen*

Norður

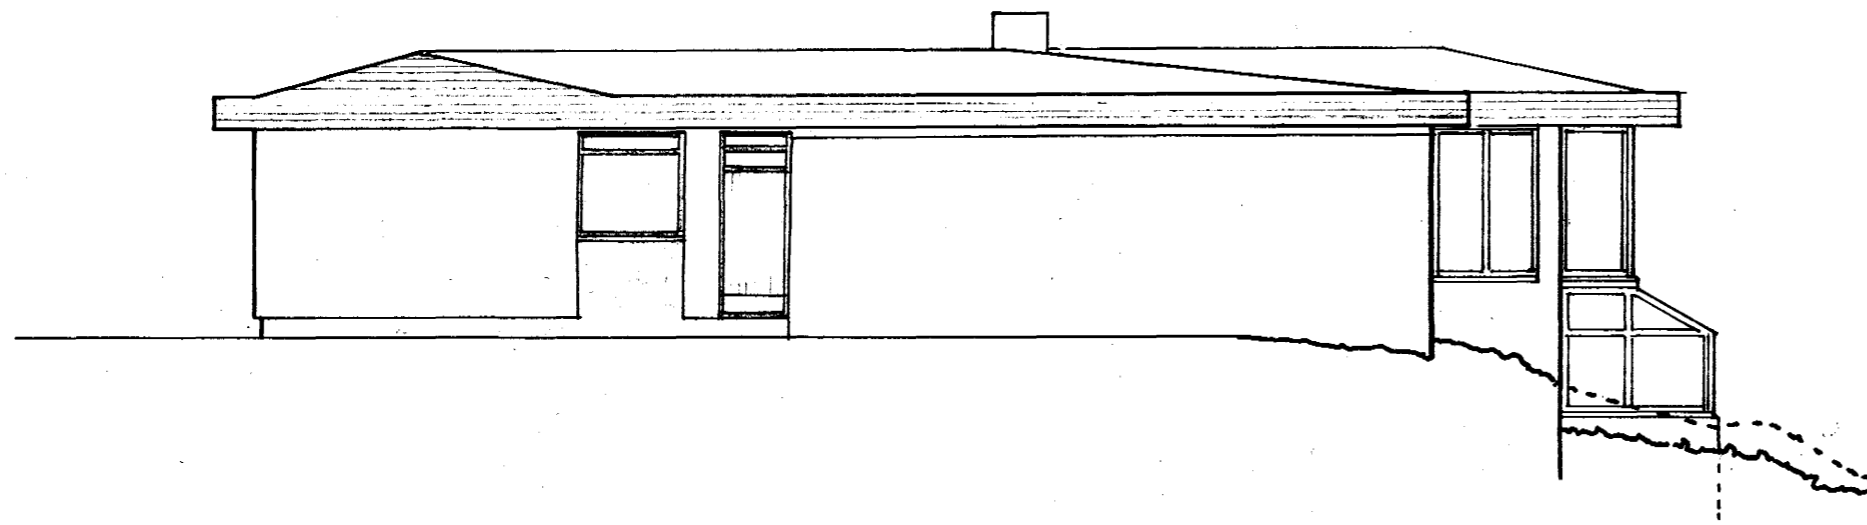


Austur

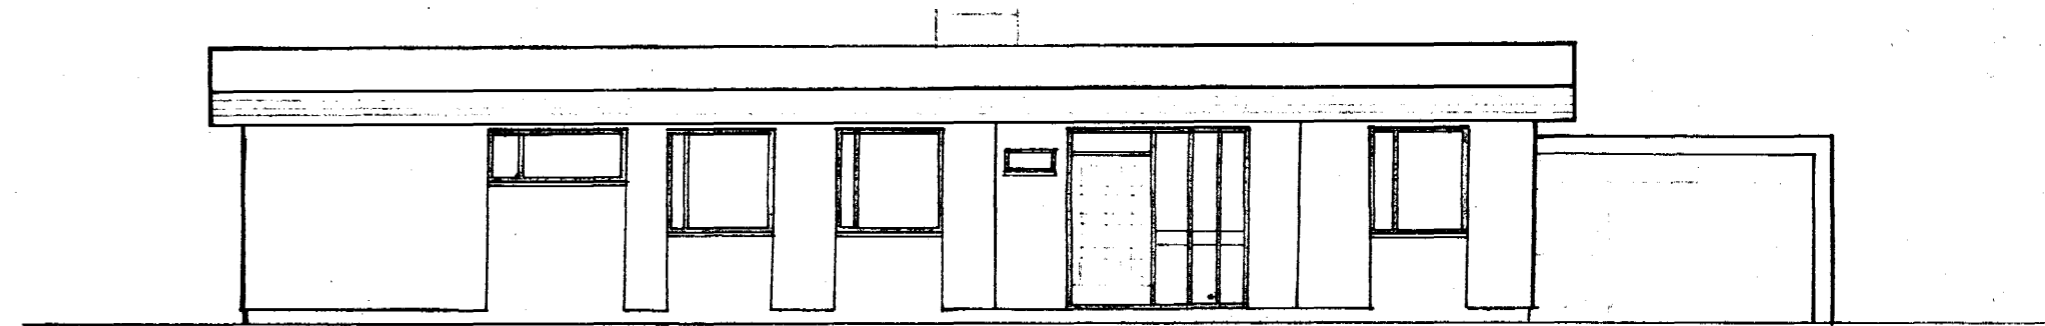


tifftopdf - www.rubissoftware.com - Demo Version

Suður

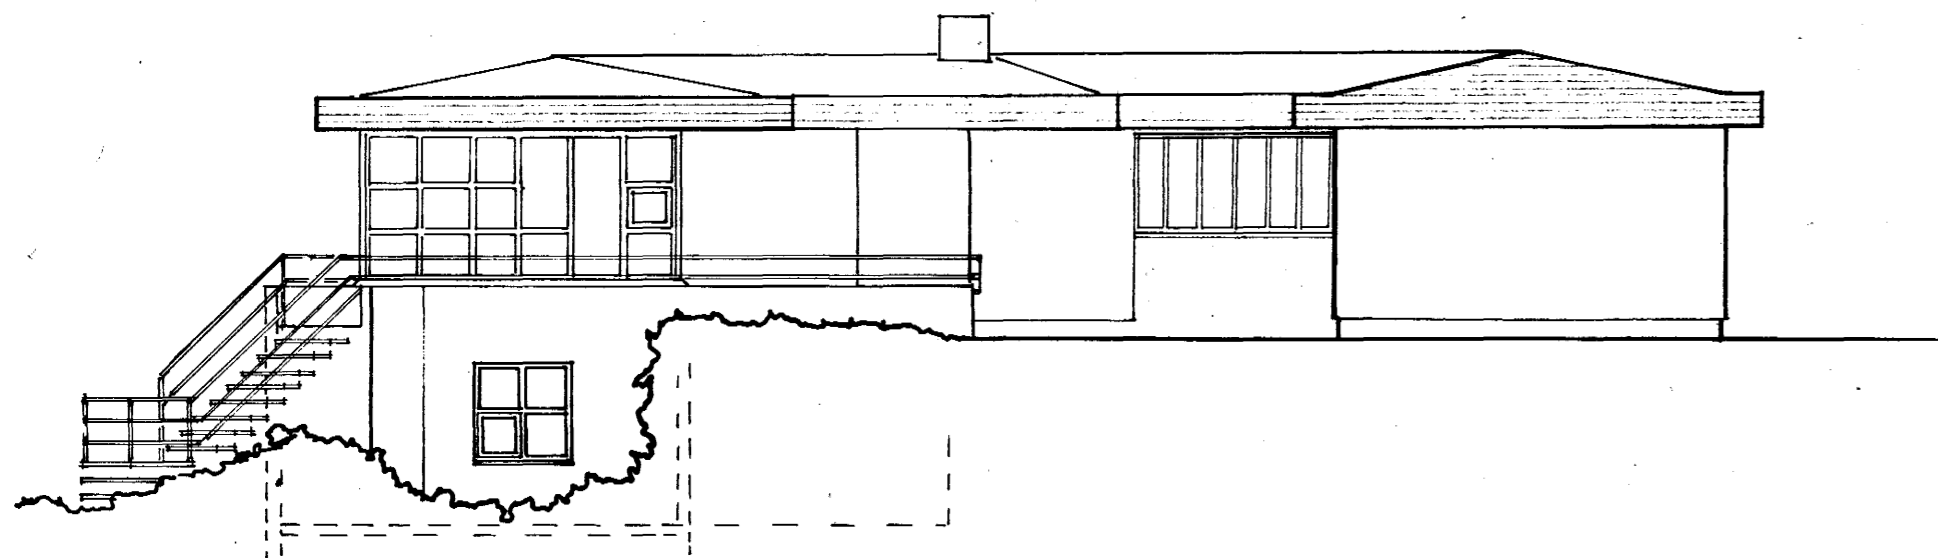

Vestur

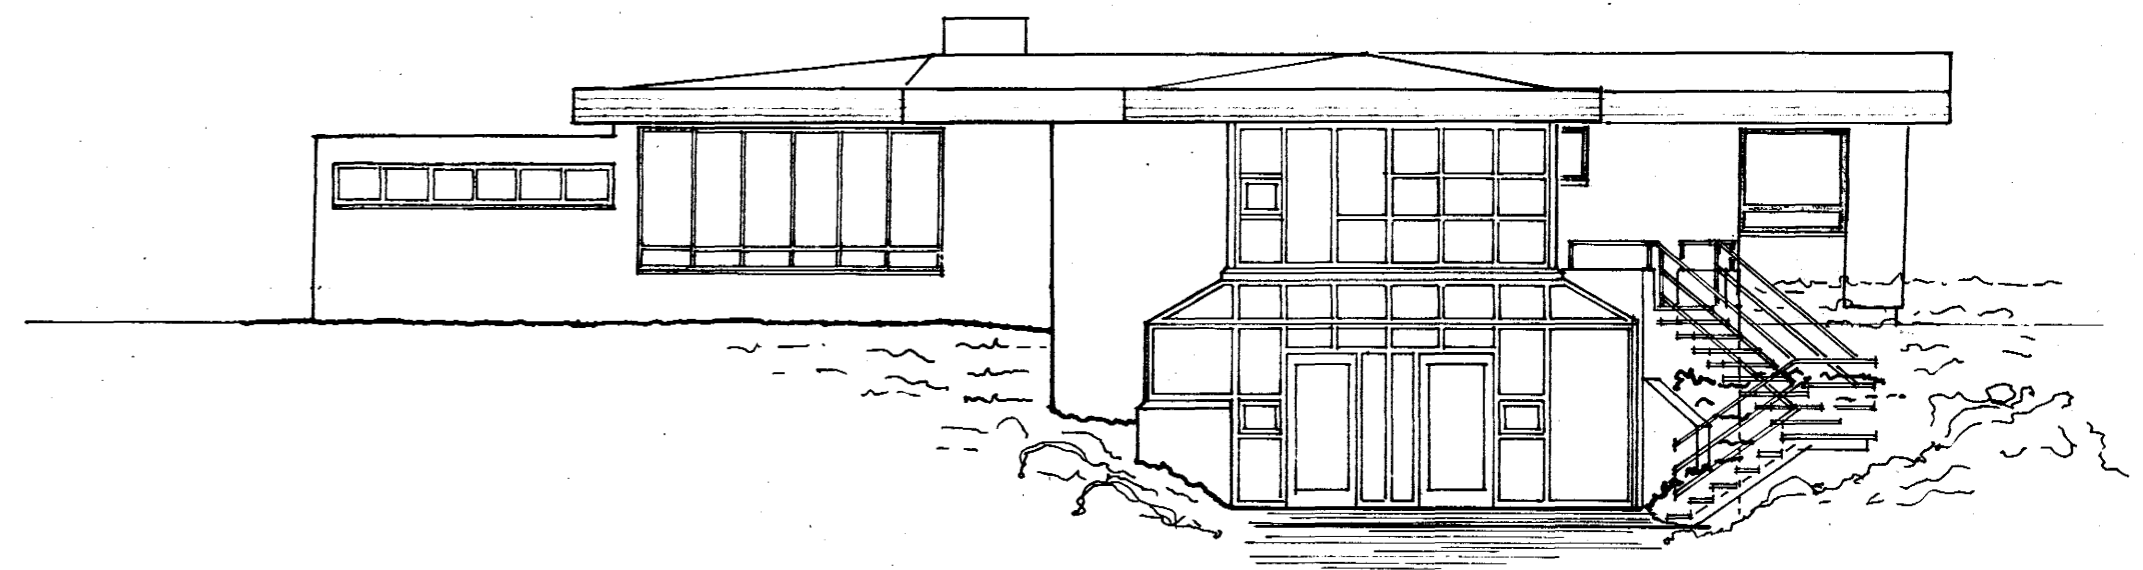

01.06.87  
BREYTT 06.04.1987, 18.05.87  
ERLING G. PEDERSEN, ARKITEKT

*Erling G. Pedersen*

Vesturvangur 43 || 74001-02

Útlitsmynd.

1:100

03. #  
07. #  
74

*Dore. Caspersen*