

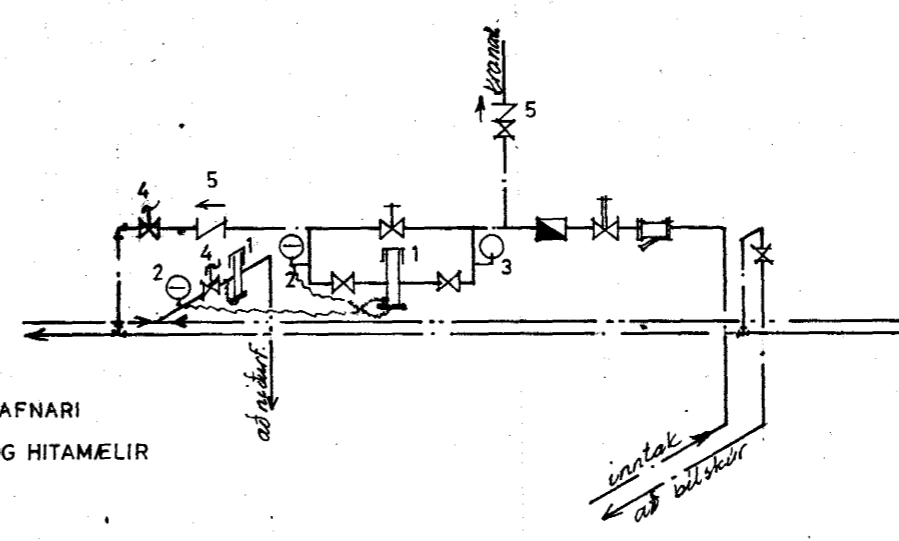


tifftopdf - www.rubissoftware.com - Demo Version

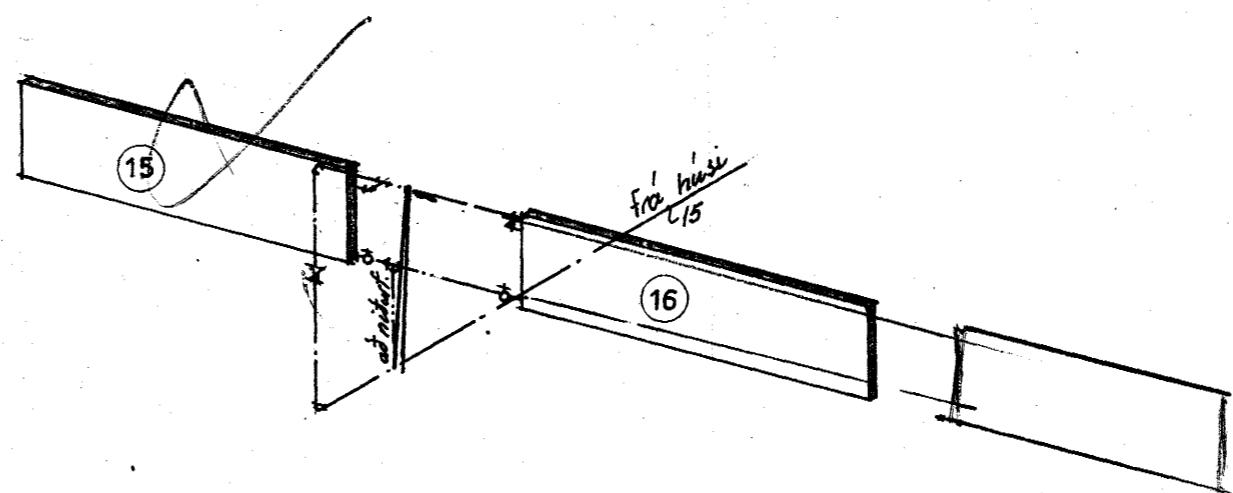

- SKÝRINGAR:
- 1 AVD ÞRÝSTIJAFNARI
 - 2 ÞRÝSTINGS- OG HITAMELIR
 - 3 HITAMELIR
 - 4 ÖRYGGISLOKI
 - 5 EINSTREYMSLOKI

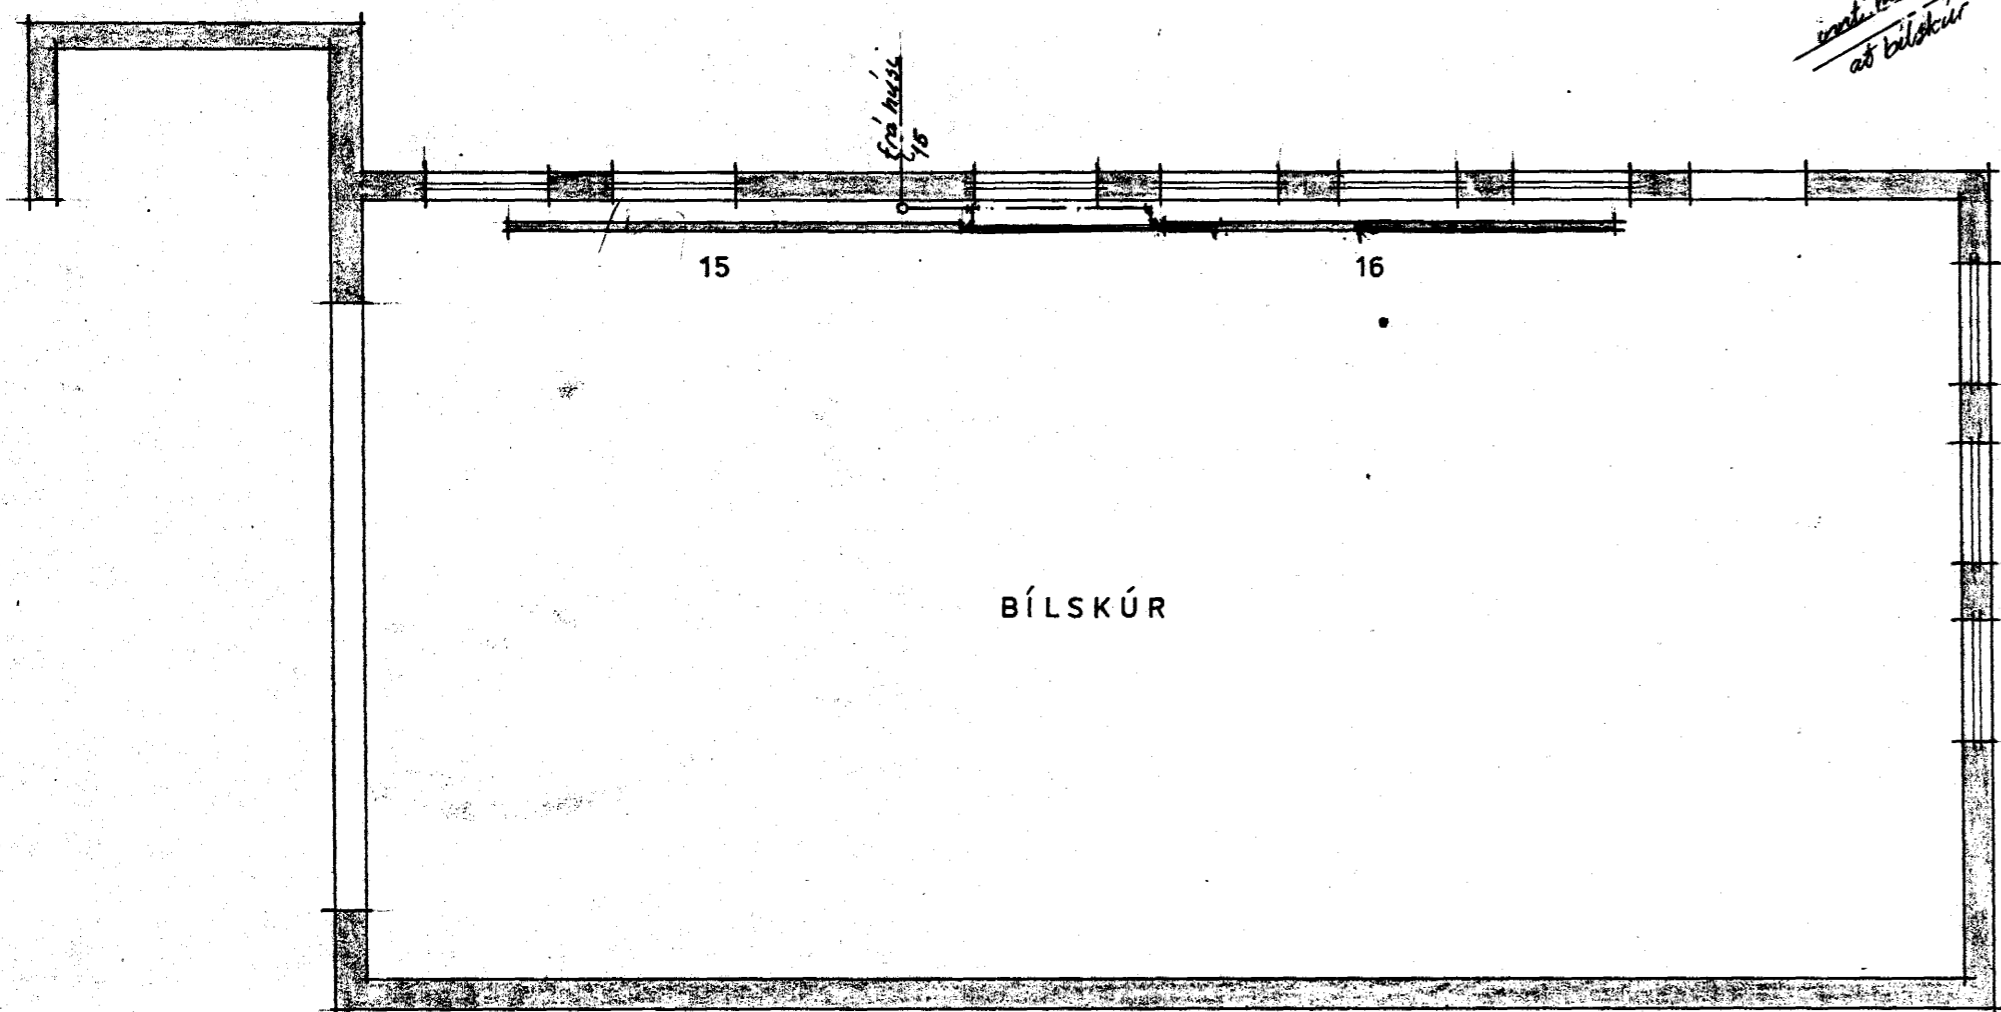

SVEINBJÖRN SIGURÐSSON TÆKNIFR.		
MIÐVANGI 116 SÍMI 52256 MTFÍ		
14 VESTURVANGUR 14	MKV. 1:50	DAGSETN. 31.8.75
HITALÖGN: GRUNNMYND BÍLSKÚRS OG LEIÐSLUKERFI	BREYTING	DAGS.
HANNAB <i>Sev</i>	DREIÐ. <i>Sev</i>	
<i>Sveinbjörn Sigurðsson</i>		7507-7