



TENGIMYND VIÐ MÆLAGRIND

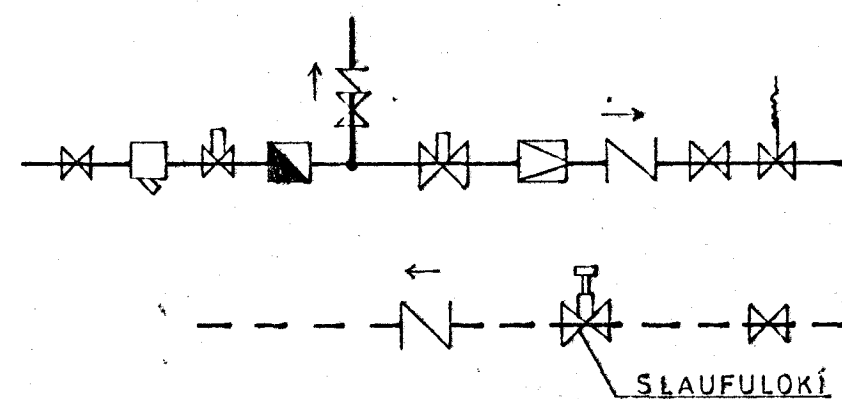


TENGIMYND VIÐ KÉTIL

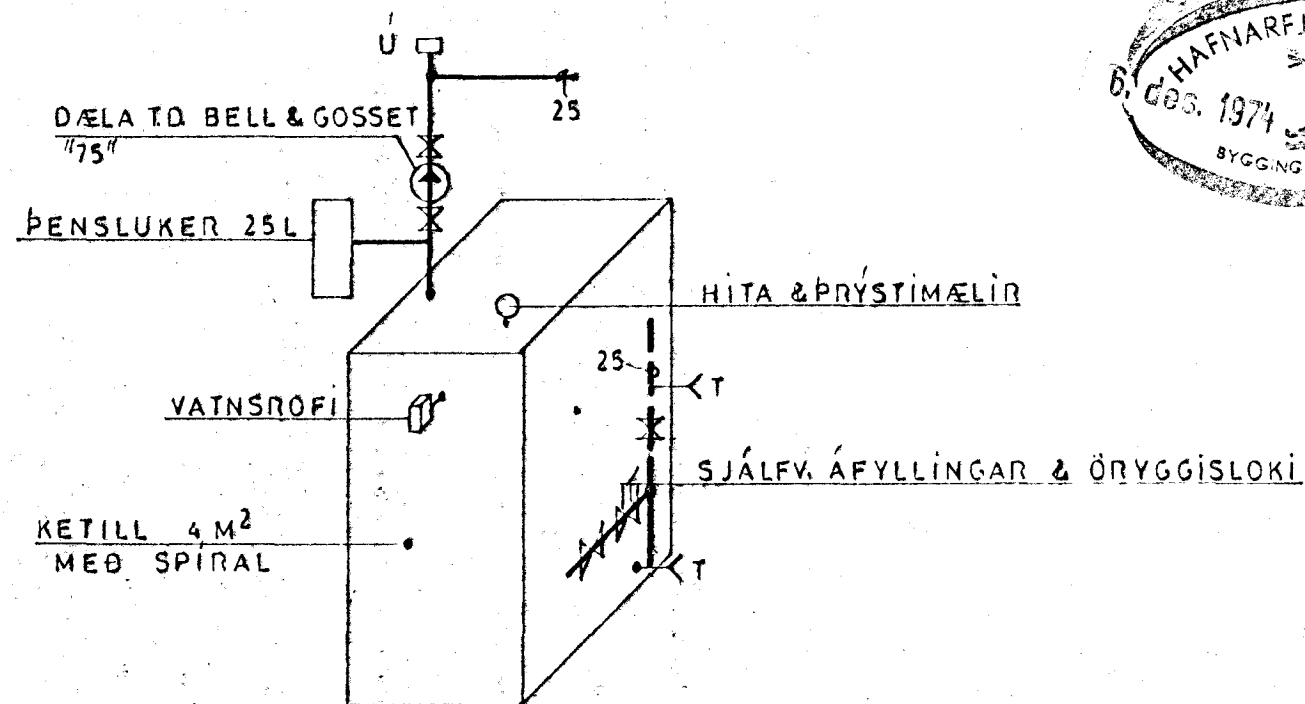

OFNASKRÁ  $\Delta t = 40^\circ\text{C}$

TEG. OFNA

OFN NR.	MESTA HÆÐ	LENGD	HITATAP KCAL/H	TENGING
101	50	350	2300	BC
102	50	230	2000	BCD
103	65	110	1700	BCD
104	50	150	940	ABD
105	65	110	1000	CD
106	100	120	800	CD
107	60	50	100	AB
108	65	110	700	AB
109	65	110	700	AB
110	65	110	750	AB
111	65	110	1600	AB
112	50	230	1700	AD
113	65	260	4530	ABD

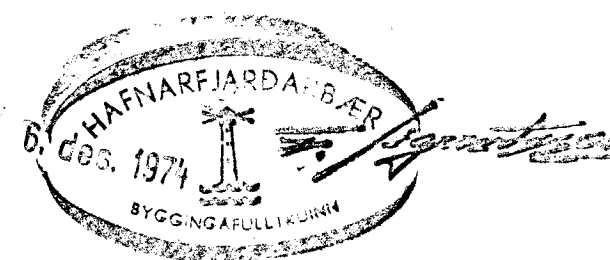

VERKEFNI	20 VESTURVANGUR 50	MÁL	1:50	DAGB. DES.	74
		TEIKN.	G. P/S. M.	BR.	
		REIKN.		VERK NR.	120
		BAMP.	G.P.	TEIKN NR.	
HITALÖGN, RUMMYND.					
GUDNI ÞÓRDARSON BORGARTÚNI 29				SÍMI 14185	