



GRUNNMYND 1:50

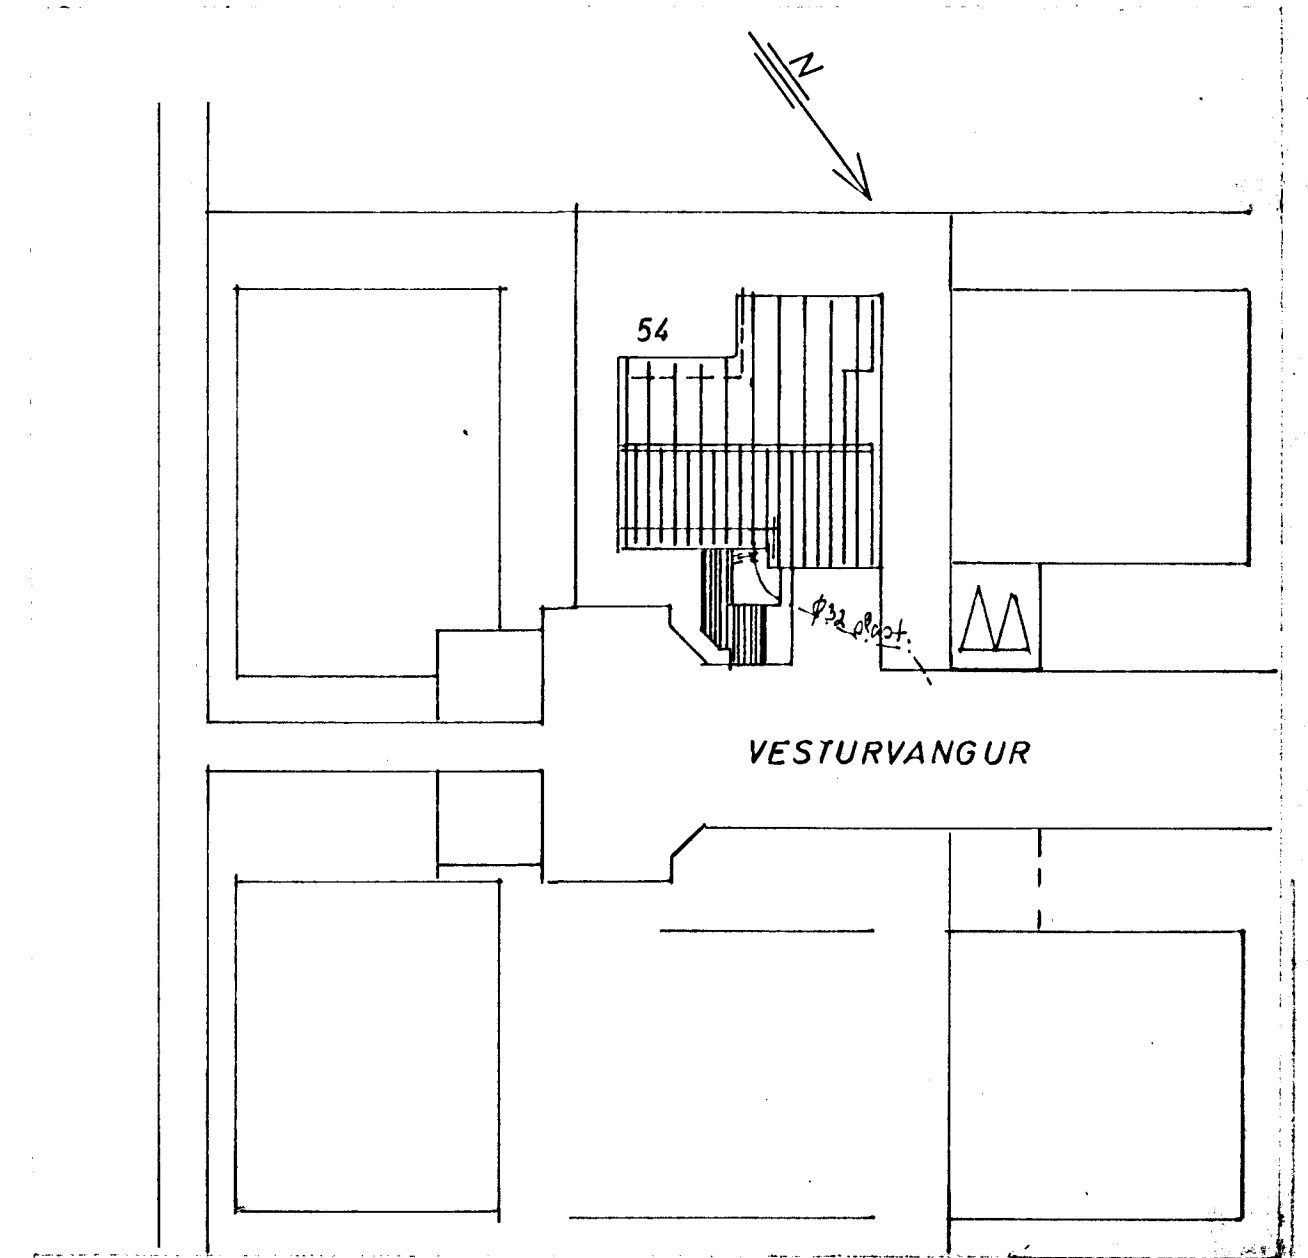

AFSTAÐA 1:500

SKÝRINGAR SJÁ TEIKN. NR. 10.

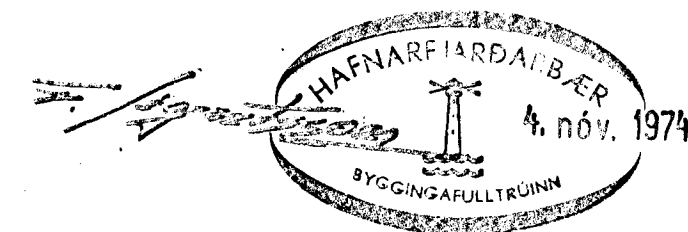

VESTURVANGUR 5424	MÆLIKVARDI 1:50 1:500	VERK 7422	TEIKN NR 8
VATNSLOGN GRUNNMYND KJALLARA OG AFSTAÐA	Hannað: <i>JGB</i> Teiknað: <i>JGB</i>	Yfirfarið: Samb: <i>JGB</i>	DAGS JULI '74
JÓHANN GUNNAR BERGPÓRSSON VERKFR MVFI STRANDGÖTU 11 — HAFNARFIRÐI — SÍMI 53315	BREYTT		