
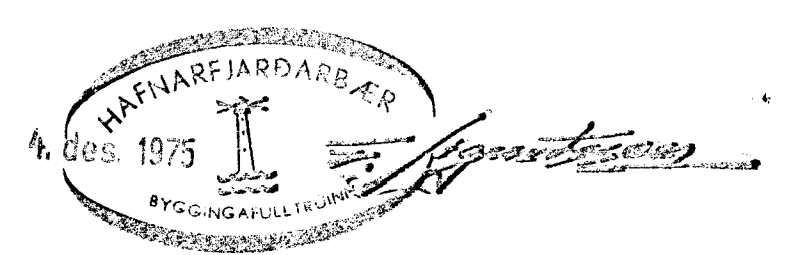


- SKYRINGAR:
- SE = sturta
 - B = bád
 - HL = handlaug
 - VB = salernisskál
 - BV = þrotarél
 - EV = elthúsvatn
 - L = krani

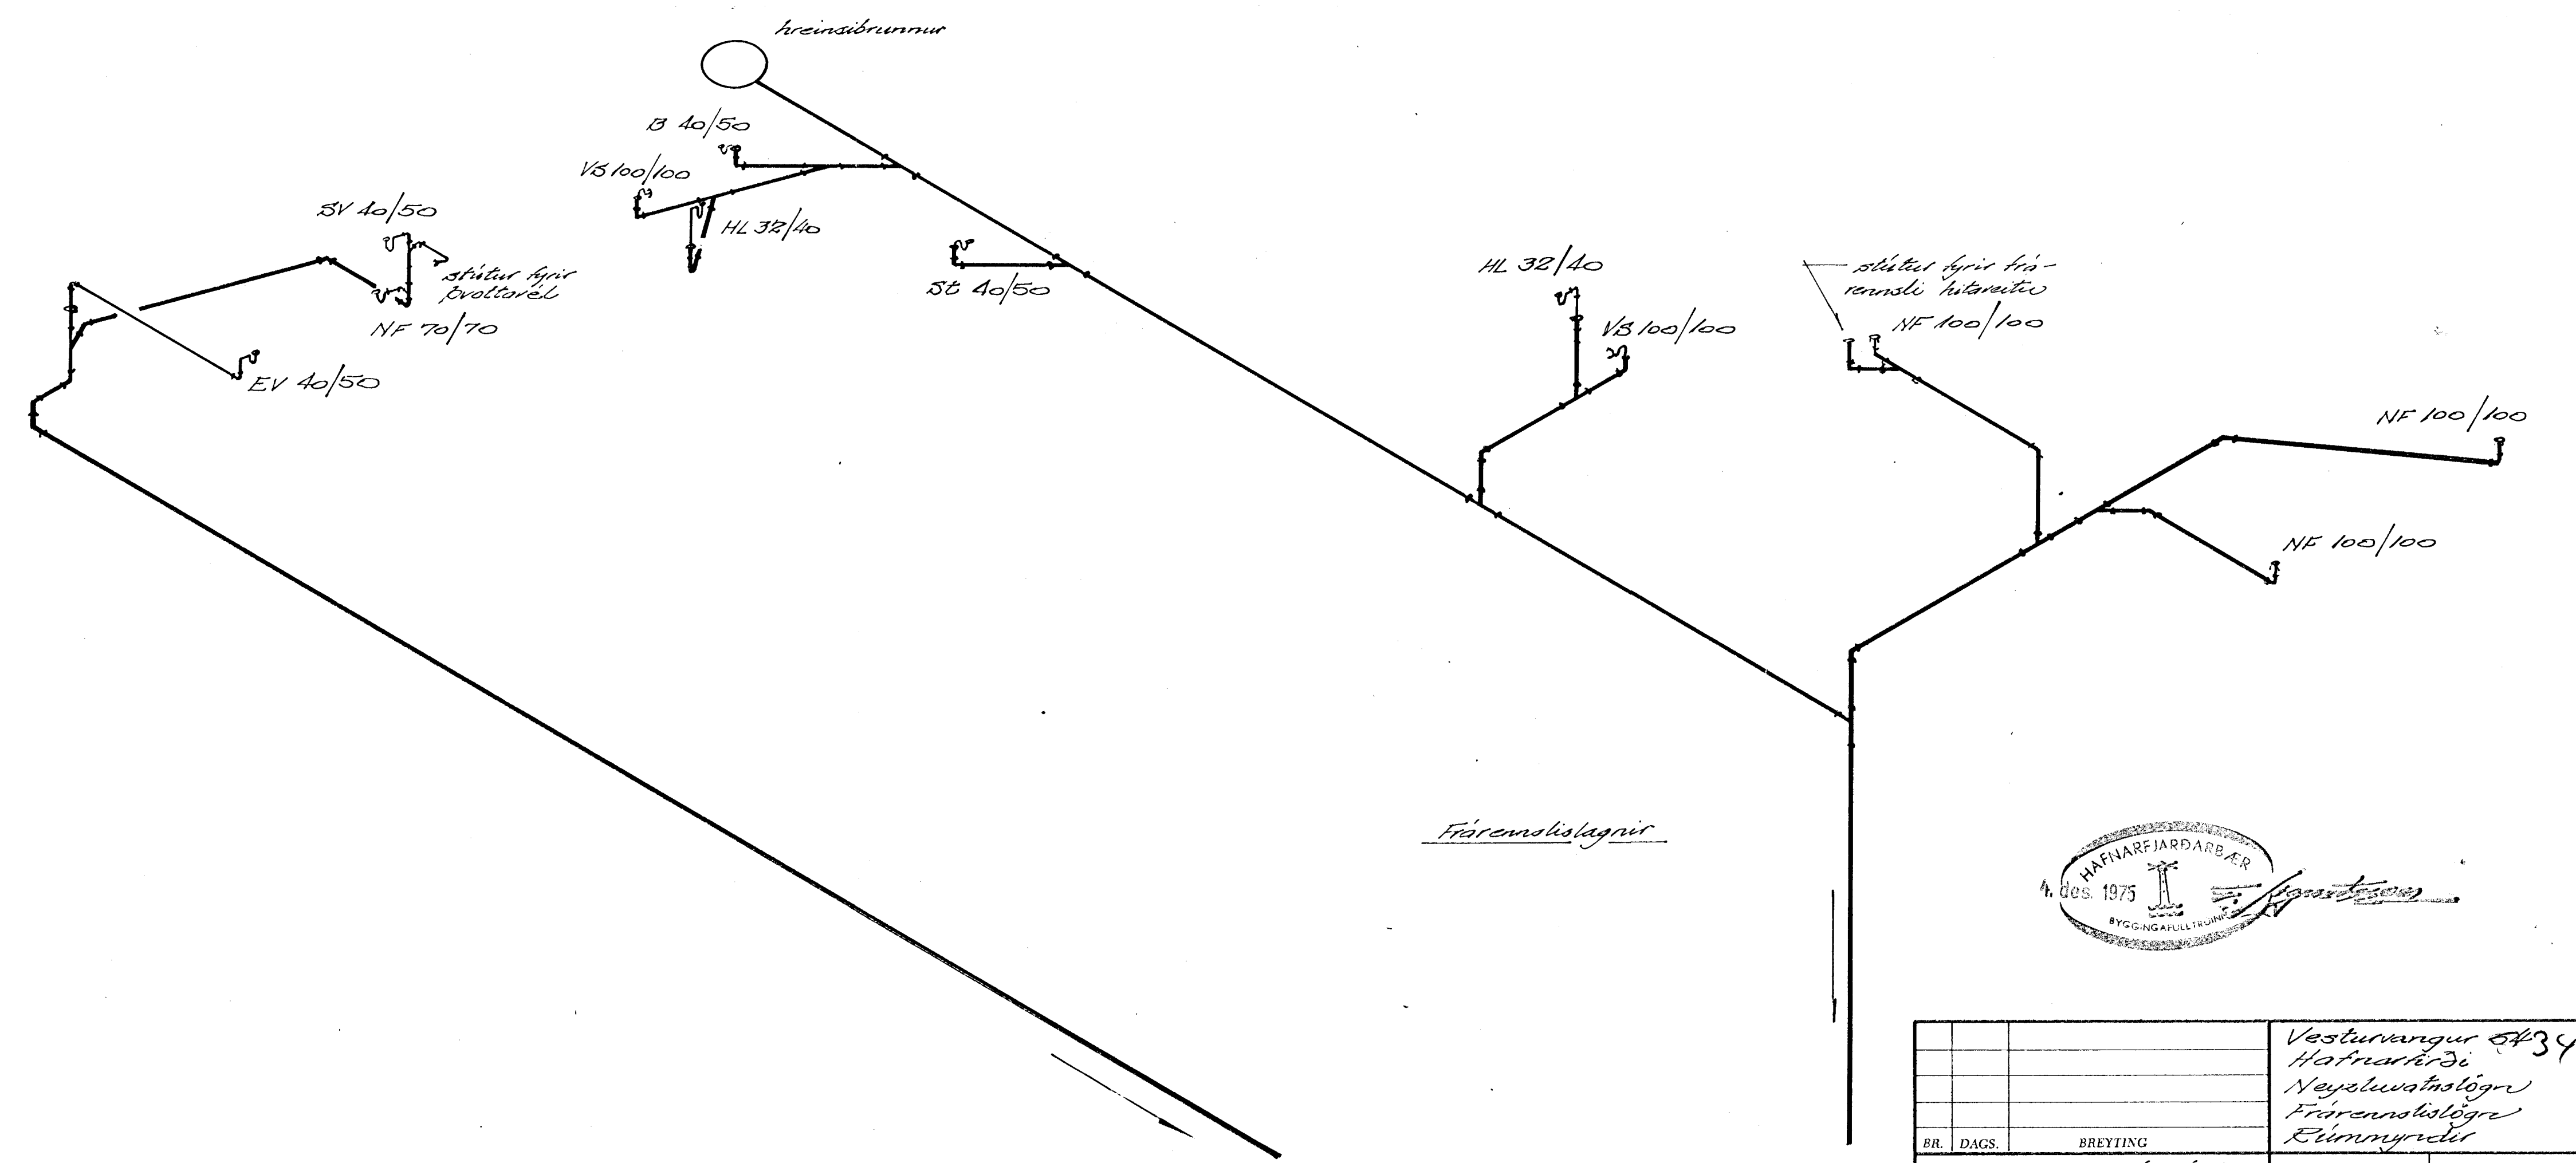

VERKFRÆDISTOFA ARMÚLA 1		Vesturningur 5434	
REYKJAVÍK - Sími 53844		Hafnarhördi	
Neypluvalagningar		Fræmskislagningar	
Ráðgjafi		Ráðgjafi	
BR.	DAGS.	BREYTING	
HANNAD		KVARDI 1:50	
TEIKNAD Hf.		DAGS. 30. Sept. '75	
YFIRFARID		NR. 703	BL. AF 3