



GRUNNMYND KJALLARA 1:50

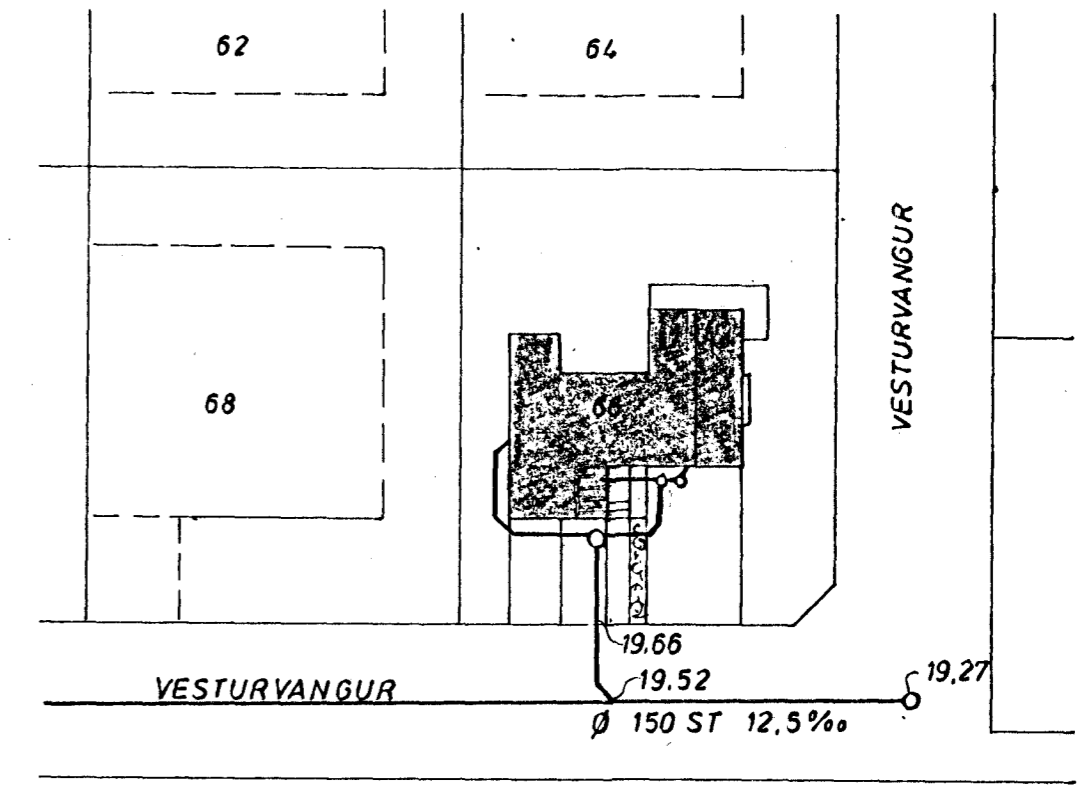

AFSTÖÐUMYND 1:500

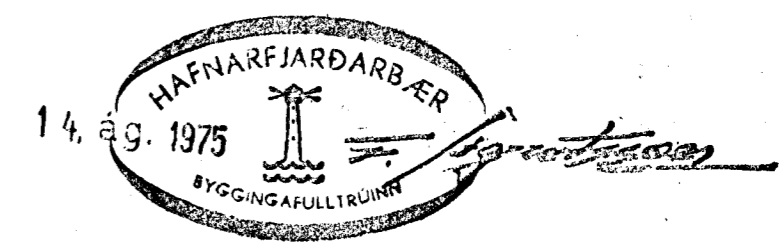

<b>VESTURVANGUR 6636</b> <b>FRARENNSLISLÖGN, KJALLARA</b> <b>GRUNNMYND, AFSTAÐA</b>	MÆLIKVARDI 1:50 1:500	VERK 7503	TÉIKN NR 2.1
	Hannað: ✓ Teiknað: I.E.L	Yfirfarið: Samb: ✓	DAGS FEB. '75
JÓHANN GUNNAR BERGPÓRSSON VERKFR MVFI STRANDGÖTU 11 — HAFNARFIRÐI — SÍMI 53315	BREYTT		