


TENGIMYND HITAVEITU

OFNASKRÁ  $\Delta T = 40^\circ C$

NR	HITATAP KCAL/T.	MESTA LENGD	MESTA HÆÐ	TENGI	OFN + PANEL	
1	670			A D	P 590 / 1600	
2	825			C B	P 590 / 1920	
3	535			A D	P 590 / 1280	
4	865			A B	P3 / 590 / 880	
5	1150			C B	P 590 / 2480	
6	530			C B	P 590 / 1280	
7	480			C D	P 590 / 1120	
8	2420			A B 15	C 21 / 2 / 2700	RUNTAL
9	745			C D	P 740 / 1440	
10	225			C D	P 740 / 480	
11	375			C D	P 740 / 720	
12 A	2370			A D	P 2 / 440 / 2800	
12 B				C B	P 2 / 440 / 1360	
13	980			A D	P 440 / 2480	
14	1385			A D	P 2 / 740 / 1600	
15	3245			A D 15	P 2 / 740 / 3600	
16	810			A D	P 590 / 1920	
17	500			C B	P 590 / 1200	
18	820			C B	P 740 / 1600	
19	770			A D	P 740 / 1600	
20	2240			A D	P 740 / 2080	
21				C B	P 740 / 2160	

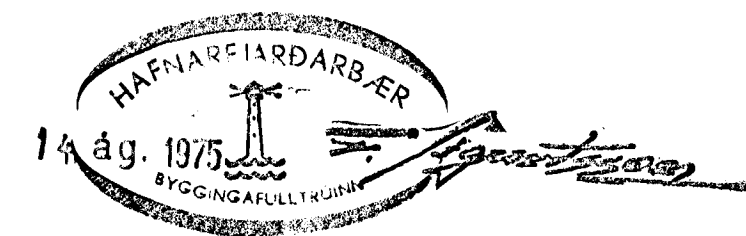

VESTURVANGUR 6636	MÆLIKVARDI	VERK 7503	TEIKN NR 3.4
TENGIMYND HITAVEITU	Hannað: <i>[Signature]</i> Teiknað: <i>[Signature]</i>	Yfirfarið: Samþ: <i>[Signature]</i>	DAGS JÚNÍ '75
JÓHANN GUNNAR BERGPÓRSSON VERKFR MVFI STRANDGÖTU 11 — HAFNARFIRÐI — Sími 53315	BREYTT		