

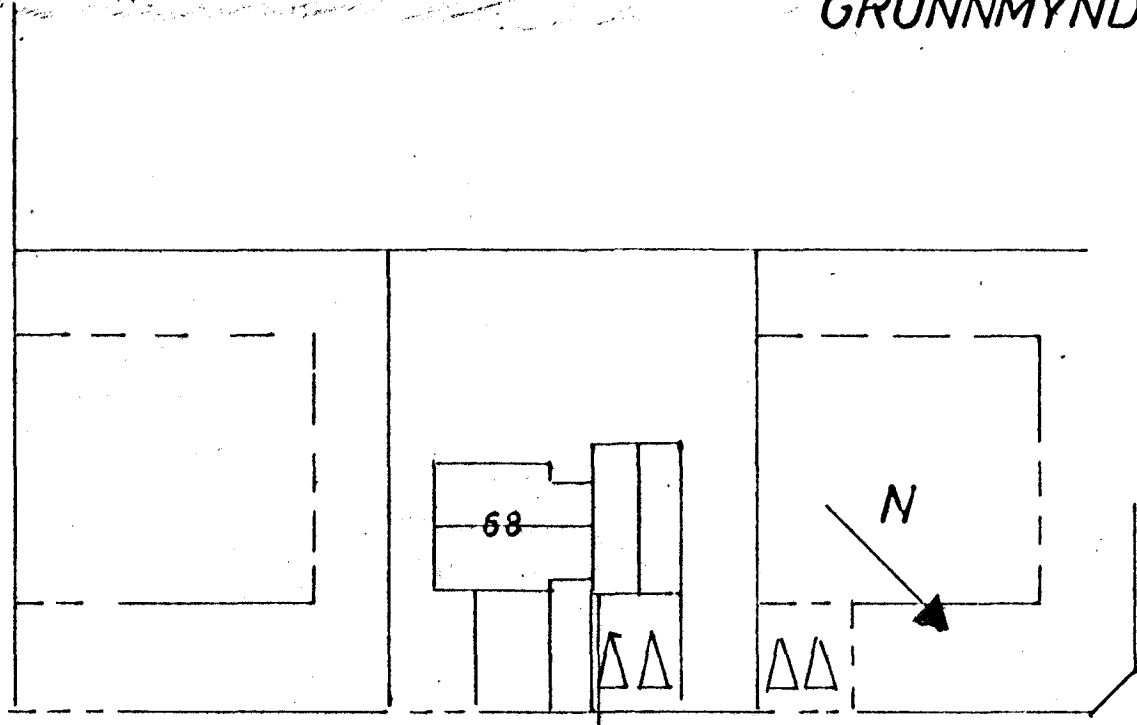


GRUNNMYND 1:50

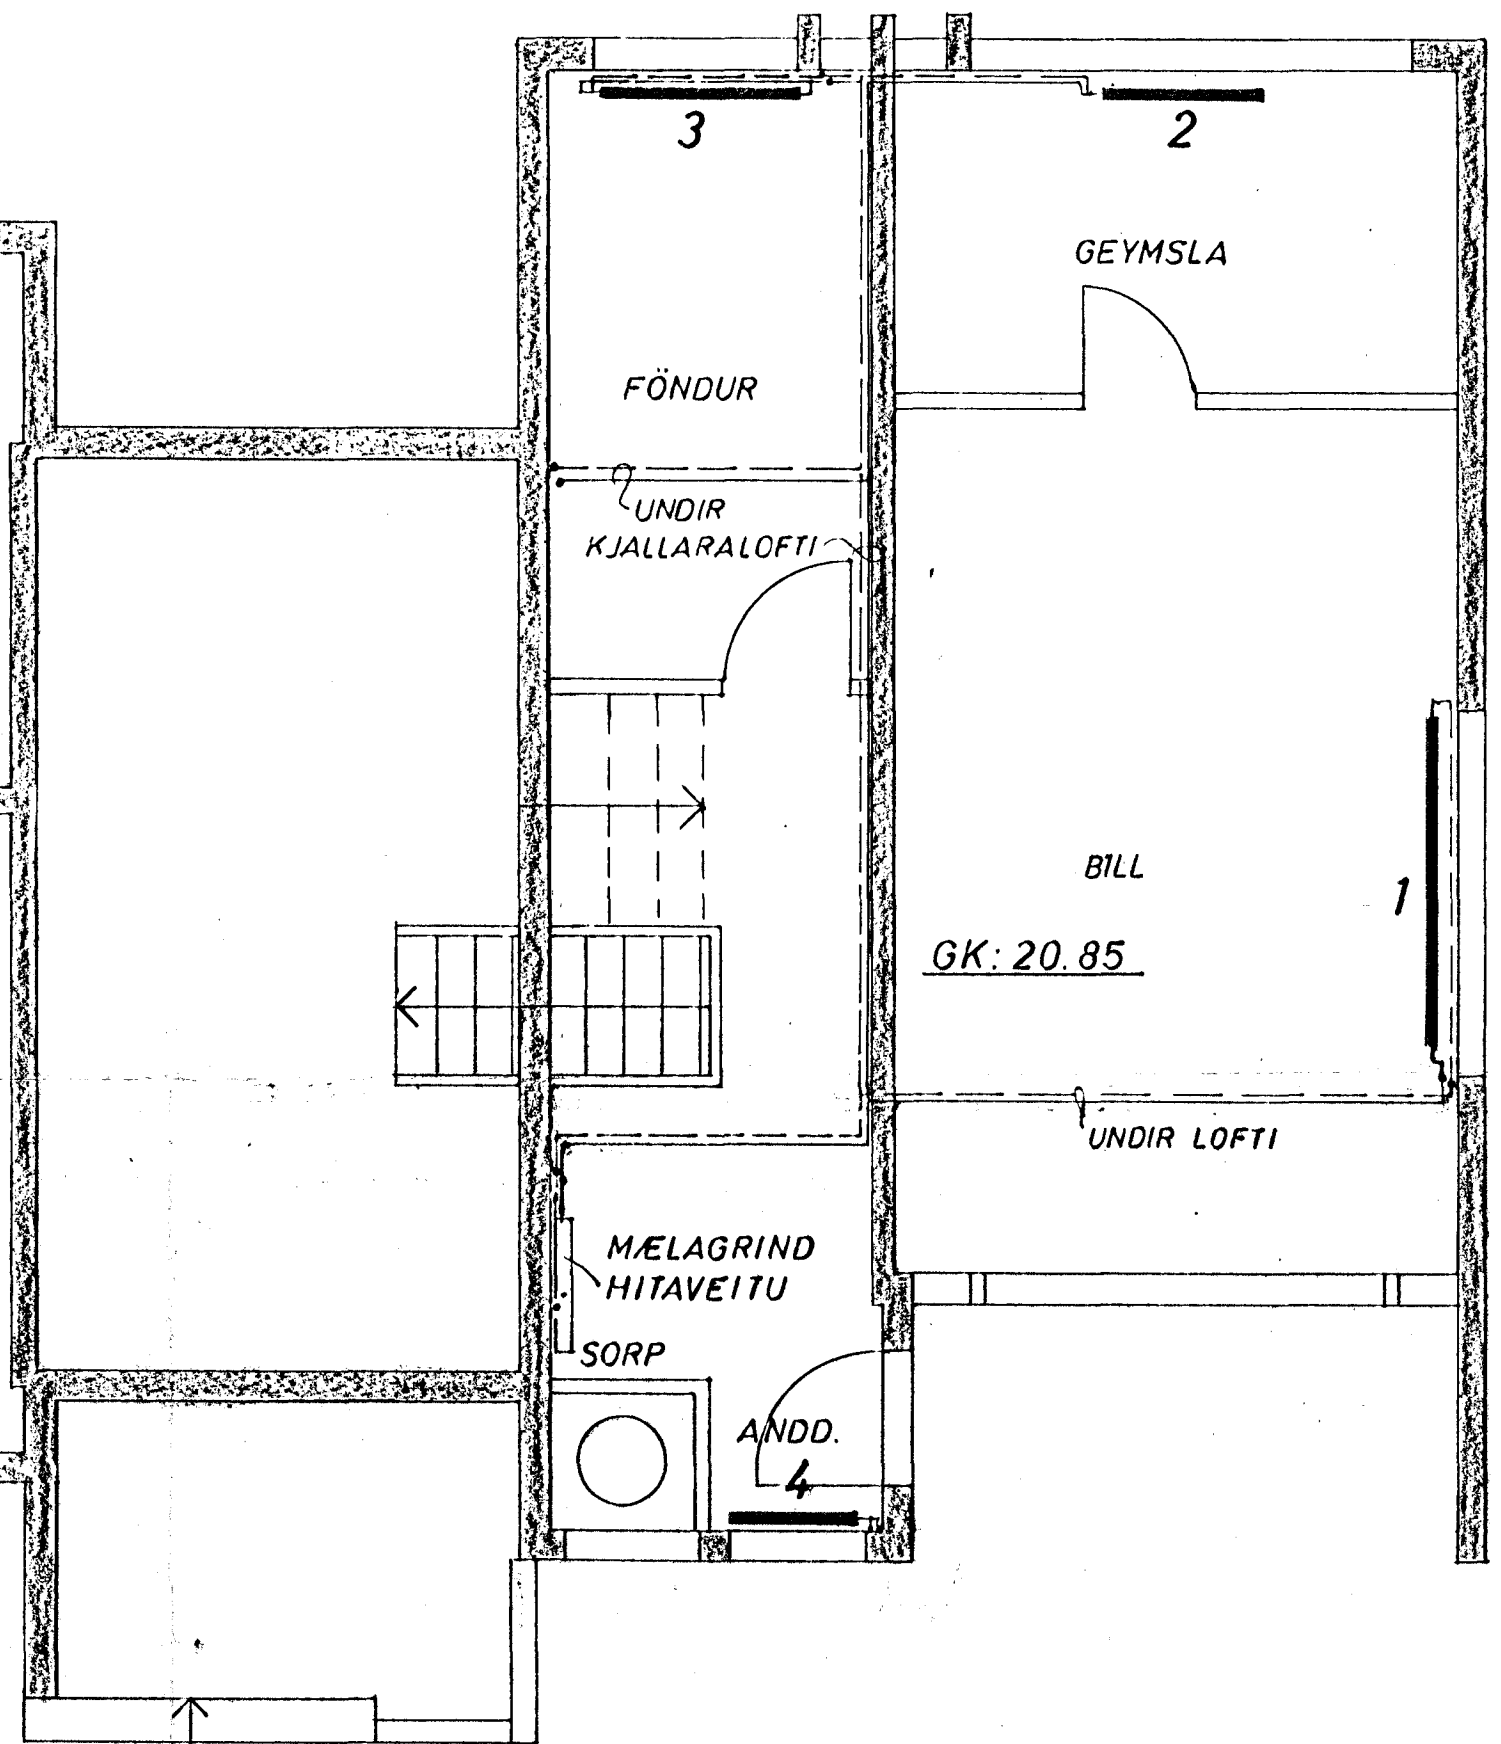

AFSTADA 1:500

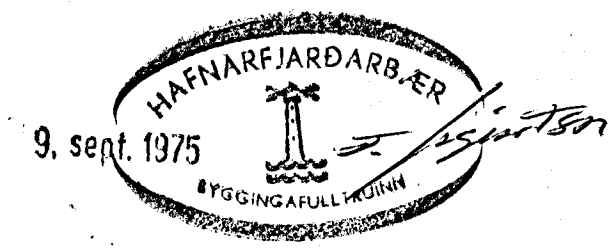

VESTURVANGUR 6828	MÆLIKVARDI 1:50 1:500	VERK 7413	TEIKN NR 11
HITALÖGN. GRUNNMYND KJALLARA OG AFSTADA	Hannað: <i>[Signature]</i> Teiknað: <i>[Signature]</i>	Yfirfarið: Samb: <i>[Signature]</i>	DAGS JUNI '74
JÓHANN GUNNAR BERGPÓRSSON VERKFR MVFI STRANDGÖTU 11 — HAFNARFIRDI — SÍMI 53315	BREYTT SEPT '75		