



GRUNNMYND KJALLARA 1: 50


GRUNNMYND 1: 50

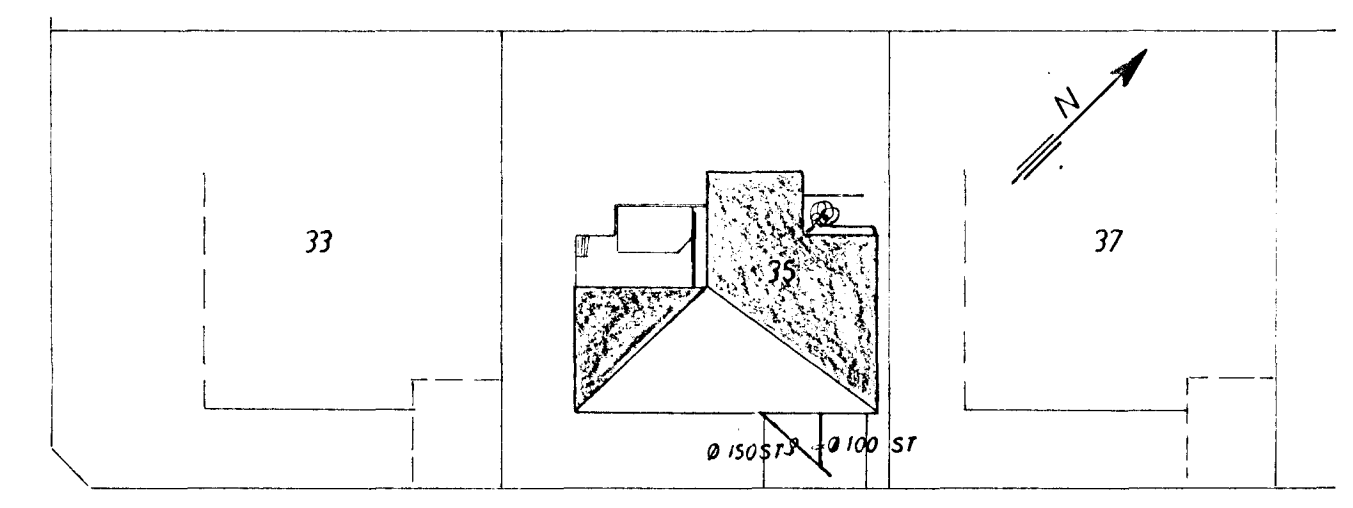

VESTURVANGUR

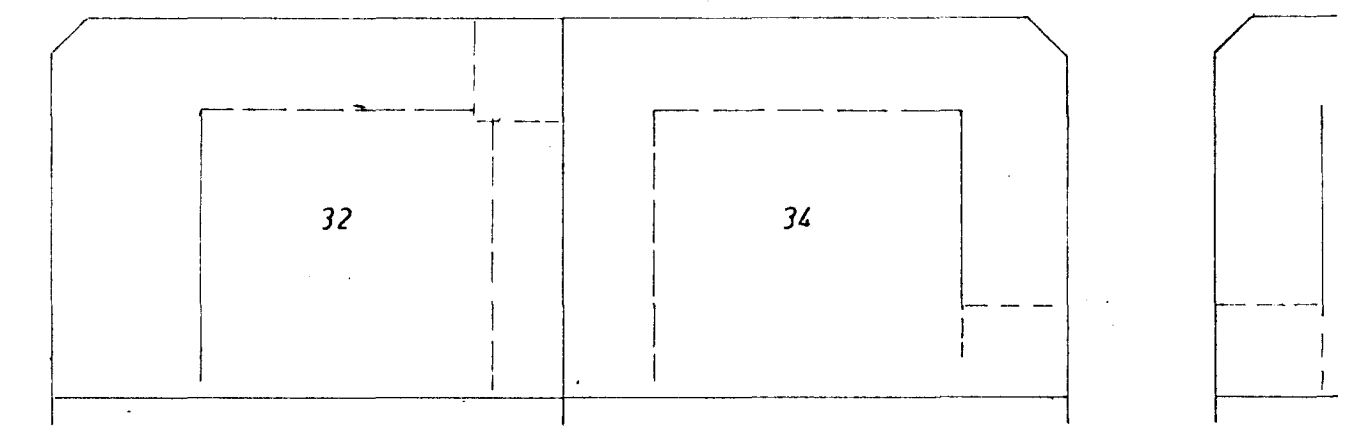

AFSTADA 1: 500

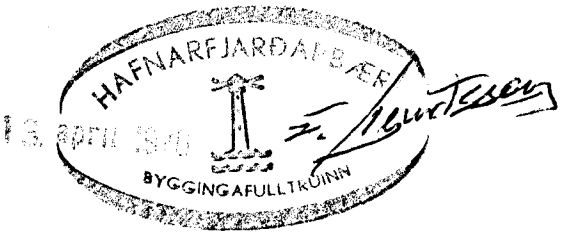

VESTURVANGUR 3 ²	MÆLIKVARDI 1: 50	VERK 7523	TEIKN NR 2.1
FRARENNSLISLÖGN, GRUNNMYND	Hannað: ✓ Teiknað: JGU	Yfirfarð: ✓ Samb: 1970	DAGS SEPT '75
JÓHANN GUNNAR BERGPÓRSSON VERKFR MVFI STRANDOGTU 11 — HAFNARFJORDI — Sími 53315	BREYTT MARS '76	ADAL: 76 Þ. J. ST. 1976	