


TENGIMYND HITAVEITU

OFNASKRÁ $\Delta T = 40^\circ C$

NR.	HITATAP KCAL/T.	MESTA LENGD	MESTA HÆÐ	TENGI	OFN -
1	790	100	90	C D 10	
2	300	80	80	C D 10	
3	530	100	70	B C 10	
4	890	110	30	A B 10	
5	3300	610	45	C B 15	
6	1120	130	80	A D 10	
7	930	100	80	A B 10	
8	770	160	70	A D 10	
9	550	160	70	A D 10	
10	550	160	70	A D 10	
11	550	160	70	A D 10	
12	1300	160	70	C B 10	
13	470	120	90	A B 10	
14	640	70	90	A B 10	
15	620	100	60	A B 10	
16	3900	350	70	A D 15	

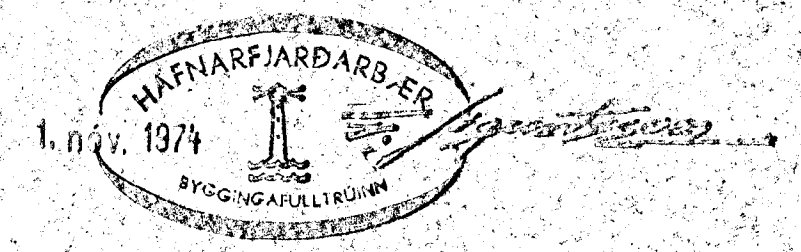

VESTURVANGUR 7040	MÆLIKVARDI	VERK 7823	TEIKN NR 10
TENGIMYND HITAVEITU	Hannað: <i>JTB</i> Teiknað: <i>BMS</i>	Yfirfarið: Samp: <i>JTB</i>	DAGS: AGÚST 74
JÓHANN GUNNAR BERGPÓRSSON VERKFR MVEI STRANDGÖTU 11 — HAFNARFIRÐI — SÍMI 53315	BREYTT		