
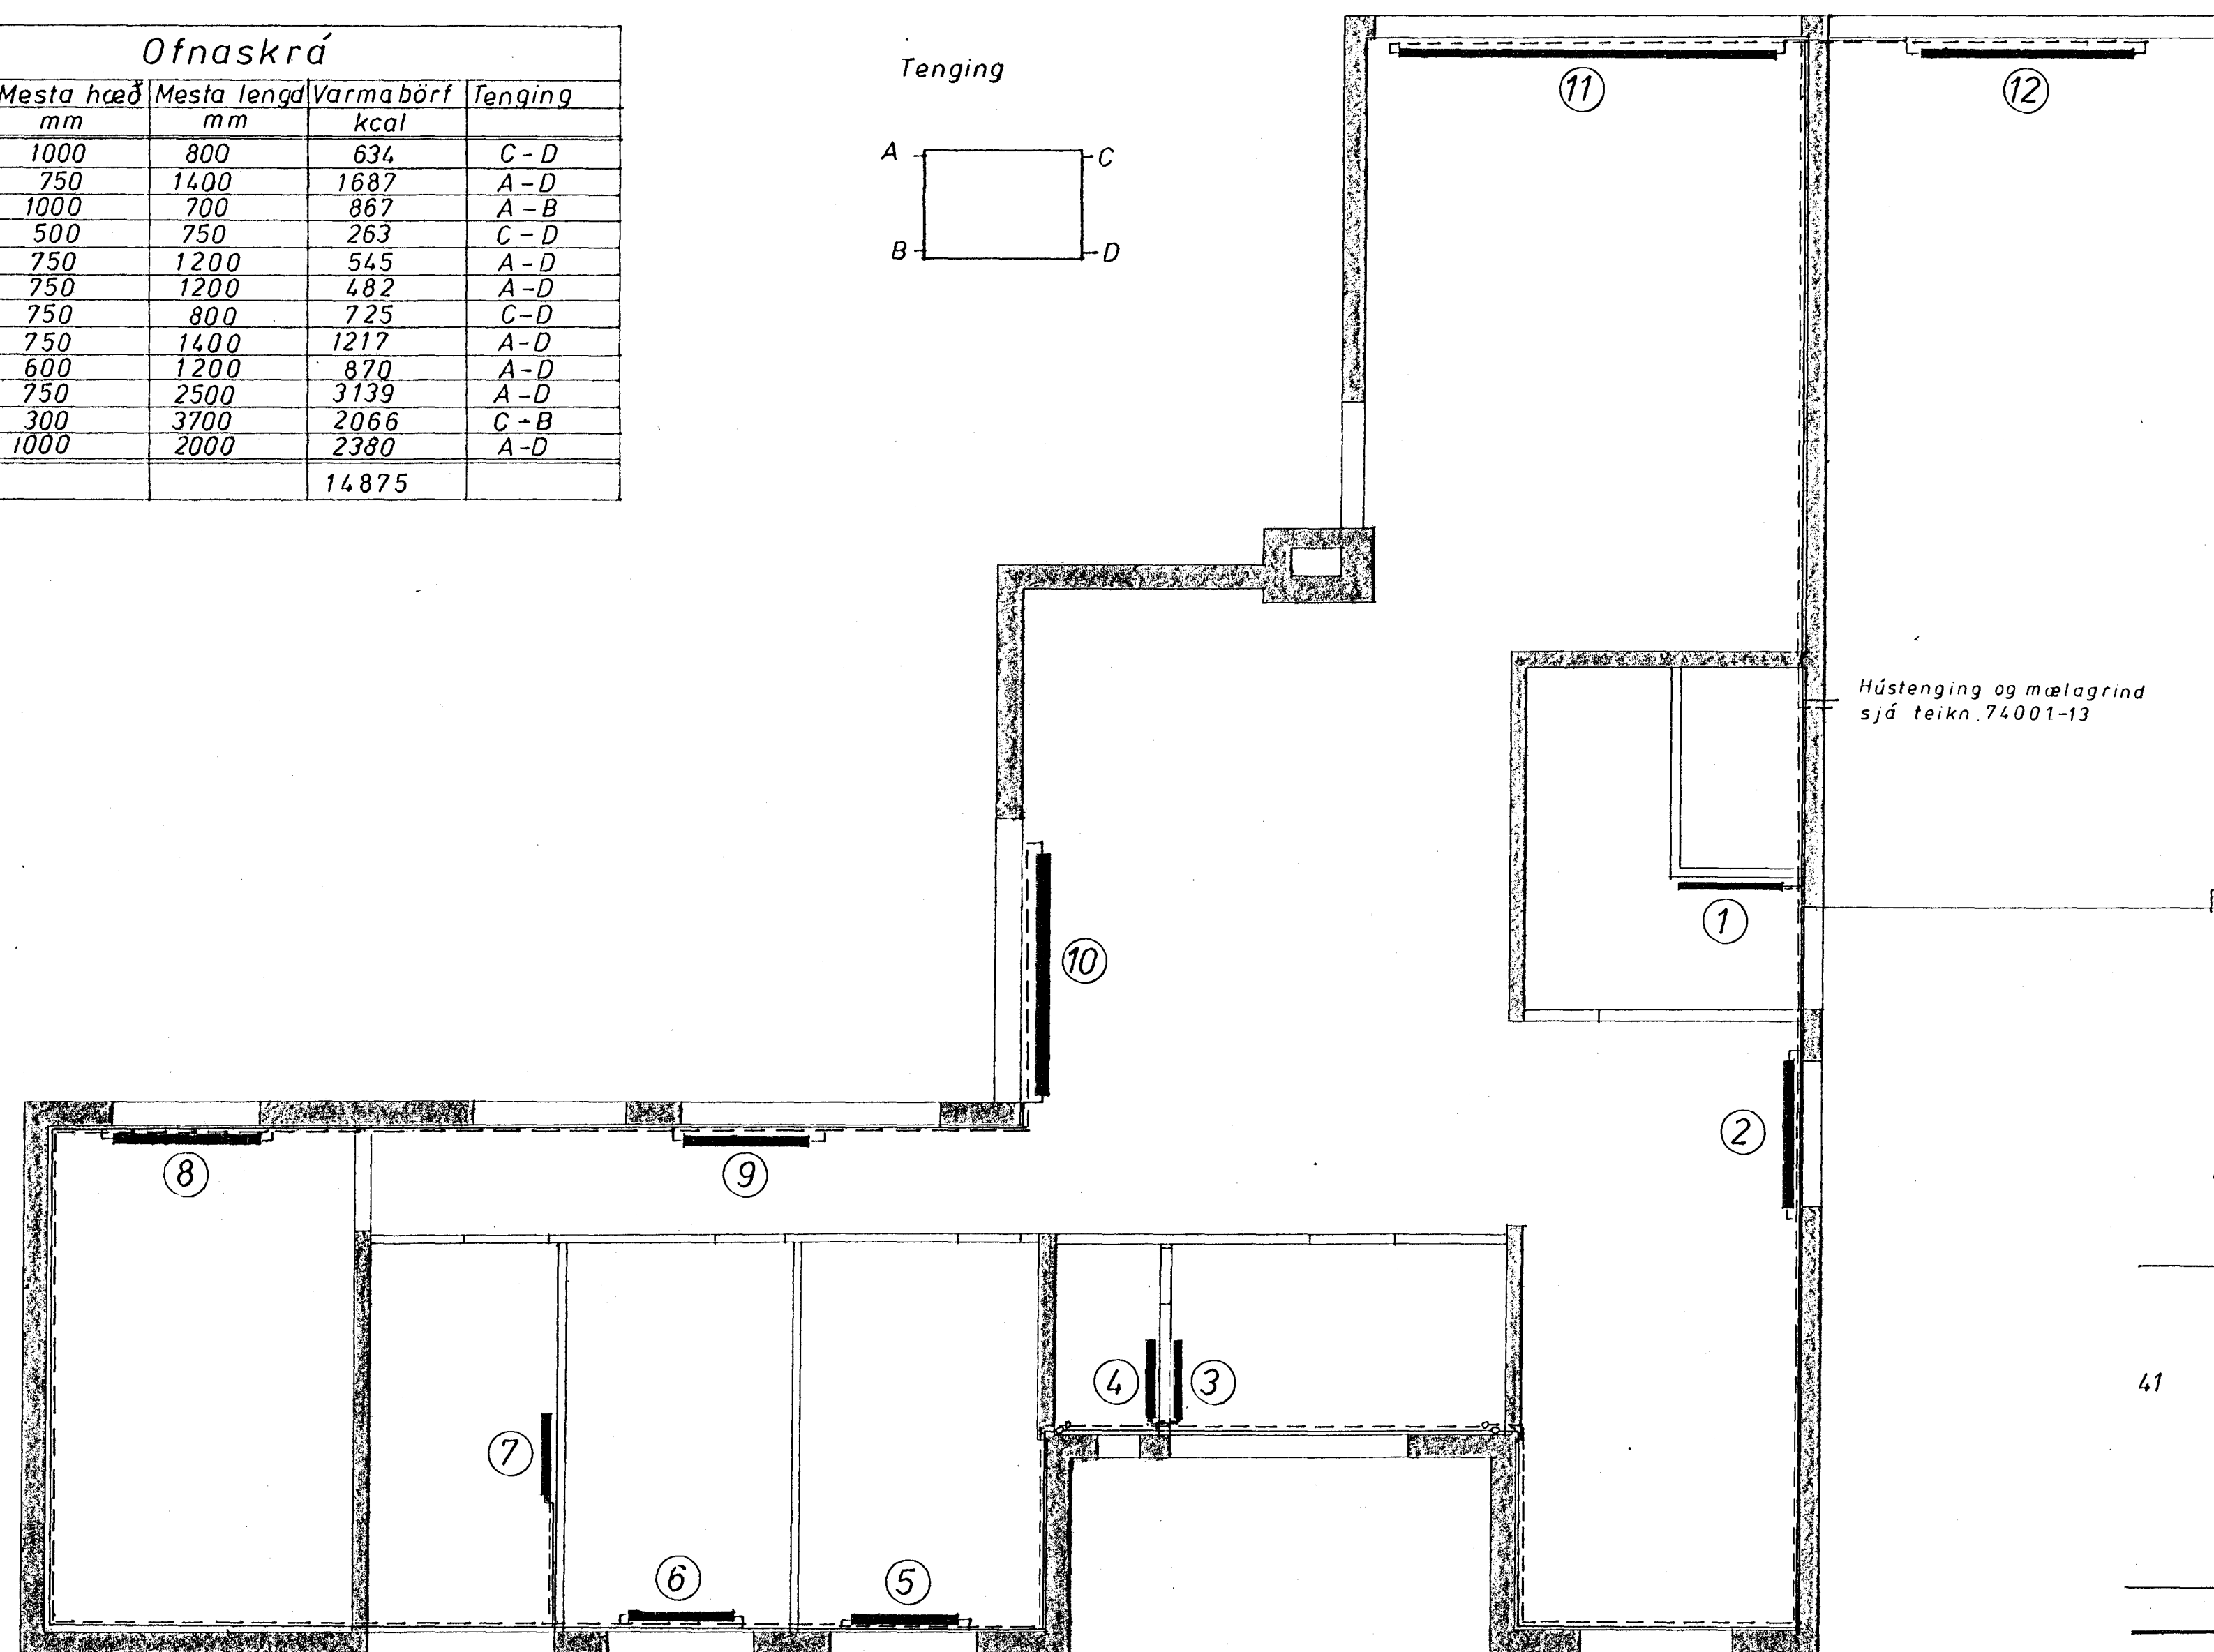


# Hitalagnir, grunnmynd, m=1:50.

Ofnaskrá				
Ofn nr.	Mesta hæð mm	Mesta lengd mm	Varmabörf kcal	Tenging
1	1000	800	634	C-D
2	750	1400	1687	A-D
3	1000	700	867	A-B
4	500	750	263	C-D
5	750	1200	545	A-D
6	750	1200	482	A-D
7	750	800	725	C-D
8	750	1400	1217	A-D
9	600	1200	870	A-D
10	750	2500	3139	A-D
11	300	3700	2066	C-B
12	1000	2000	2380	A-D
			14875	

Tenging

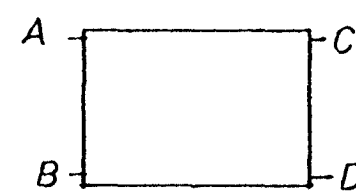



Hústenging og mælagrind sjá teikn. 74001-13

— Framrennsli

- - - Bakrennsli

Rörastærðir sjá teikn. 74001-13

Afstöðumynd m=1:500

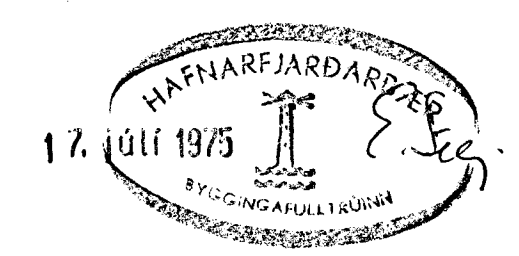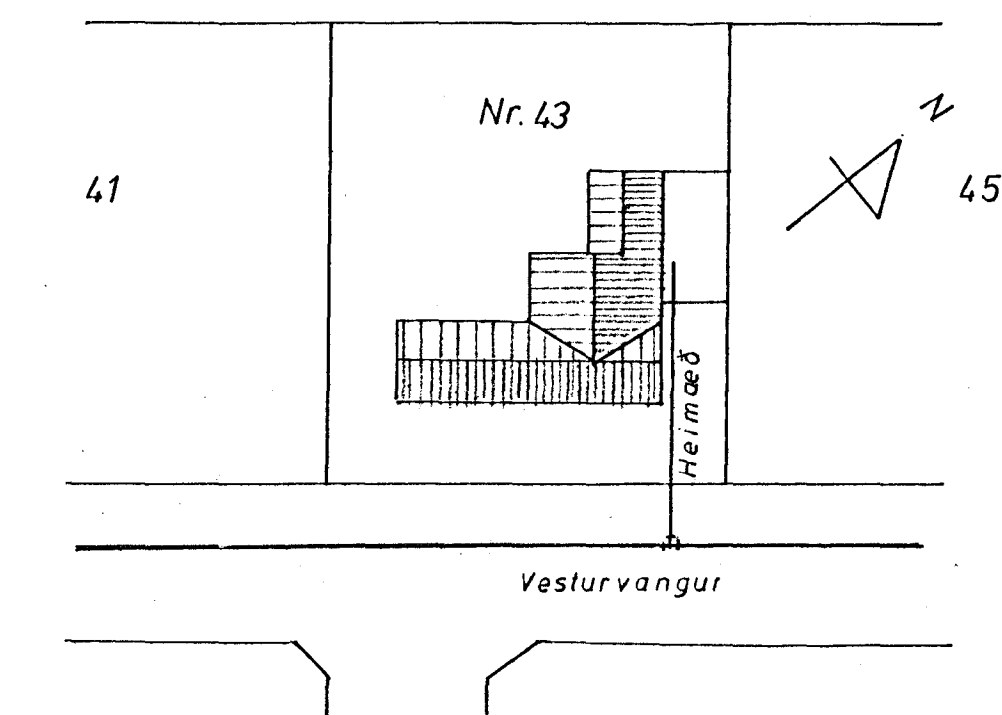

Vesturvangur 43 Hf.		74001-12
Hitalagnir, grunnmynd	1/25	✓
ofnaskrá og		✓
afstöðumynd		
150, 1500		