


27/5/91 saf

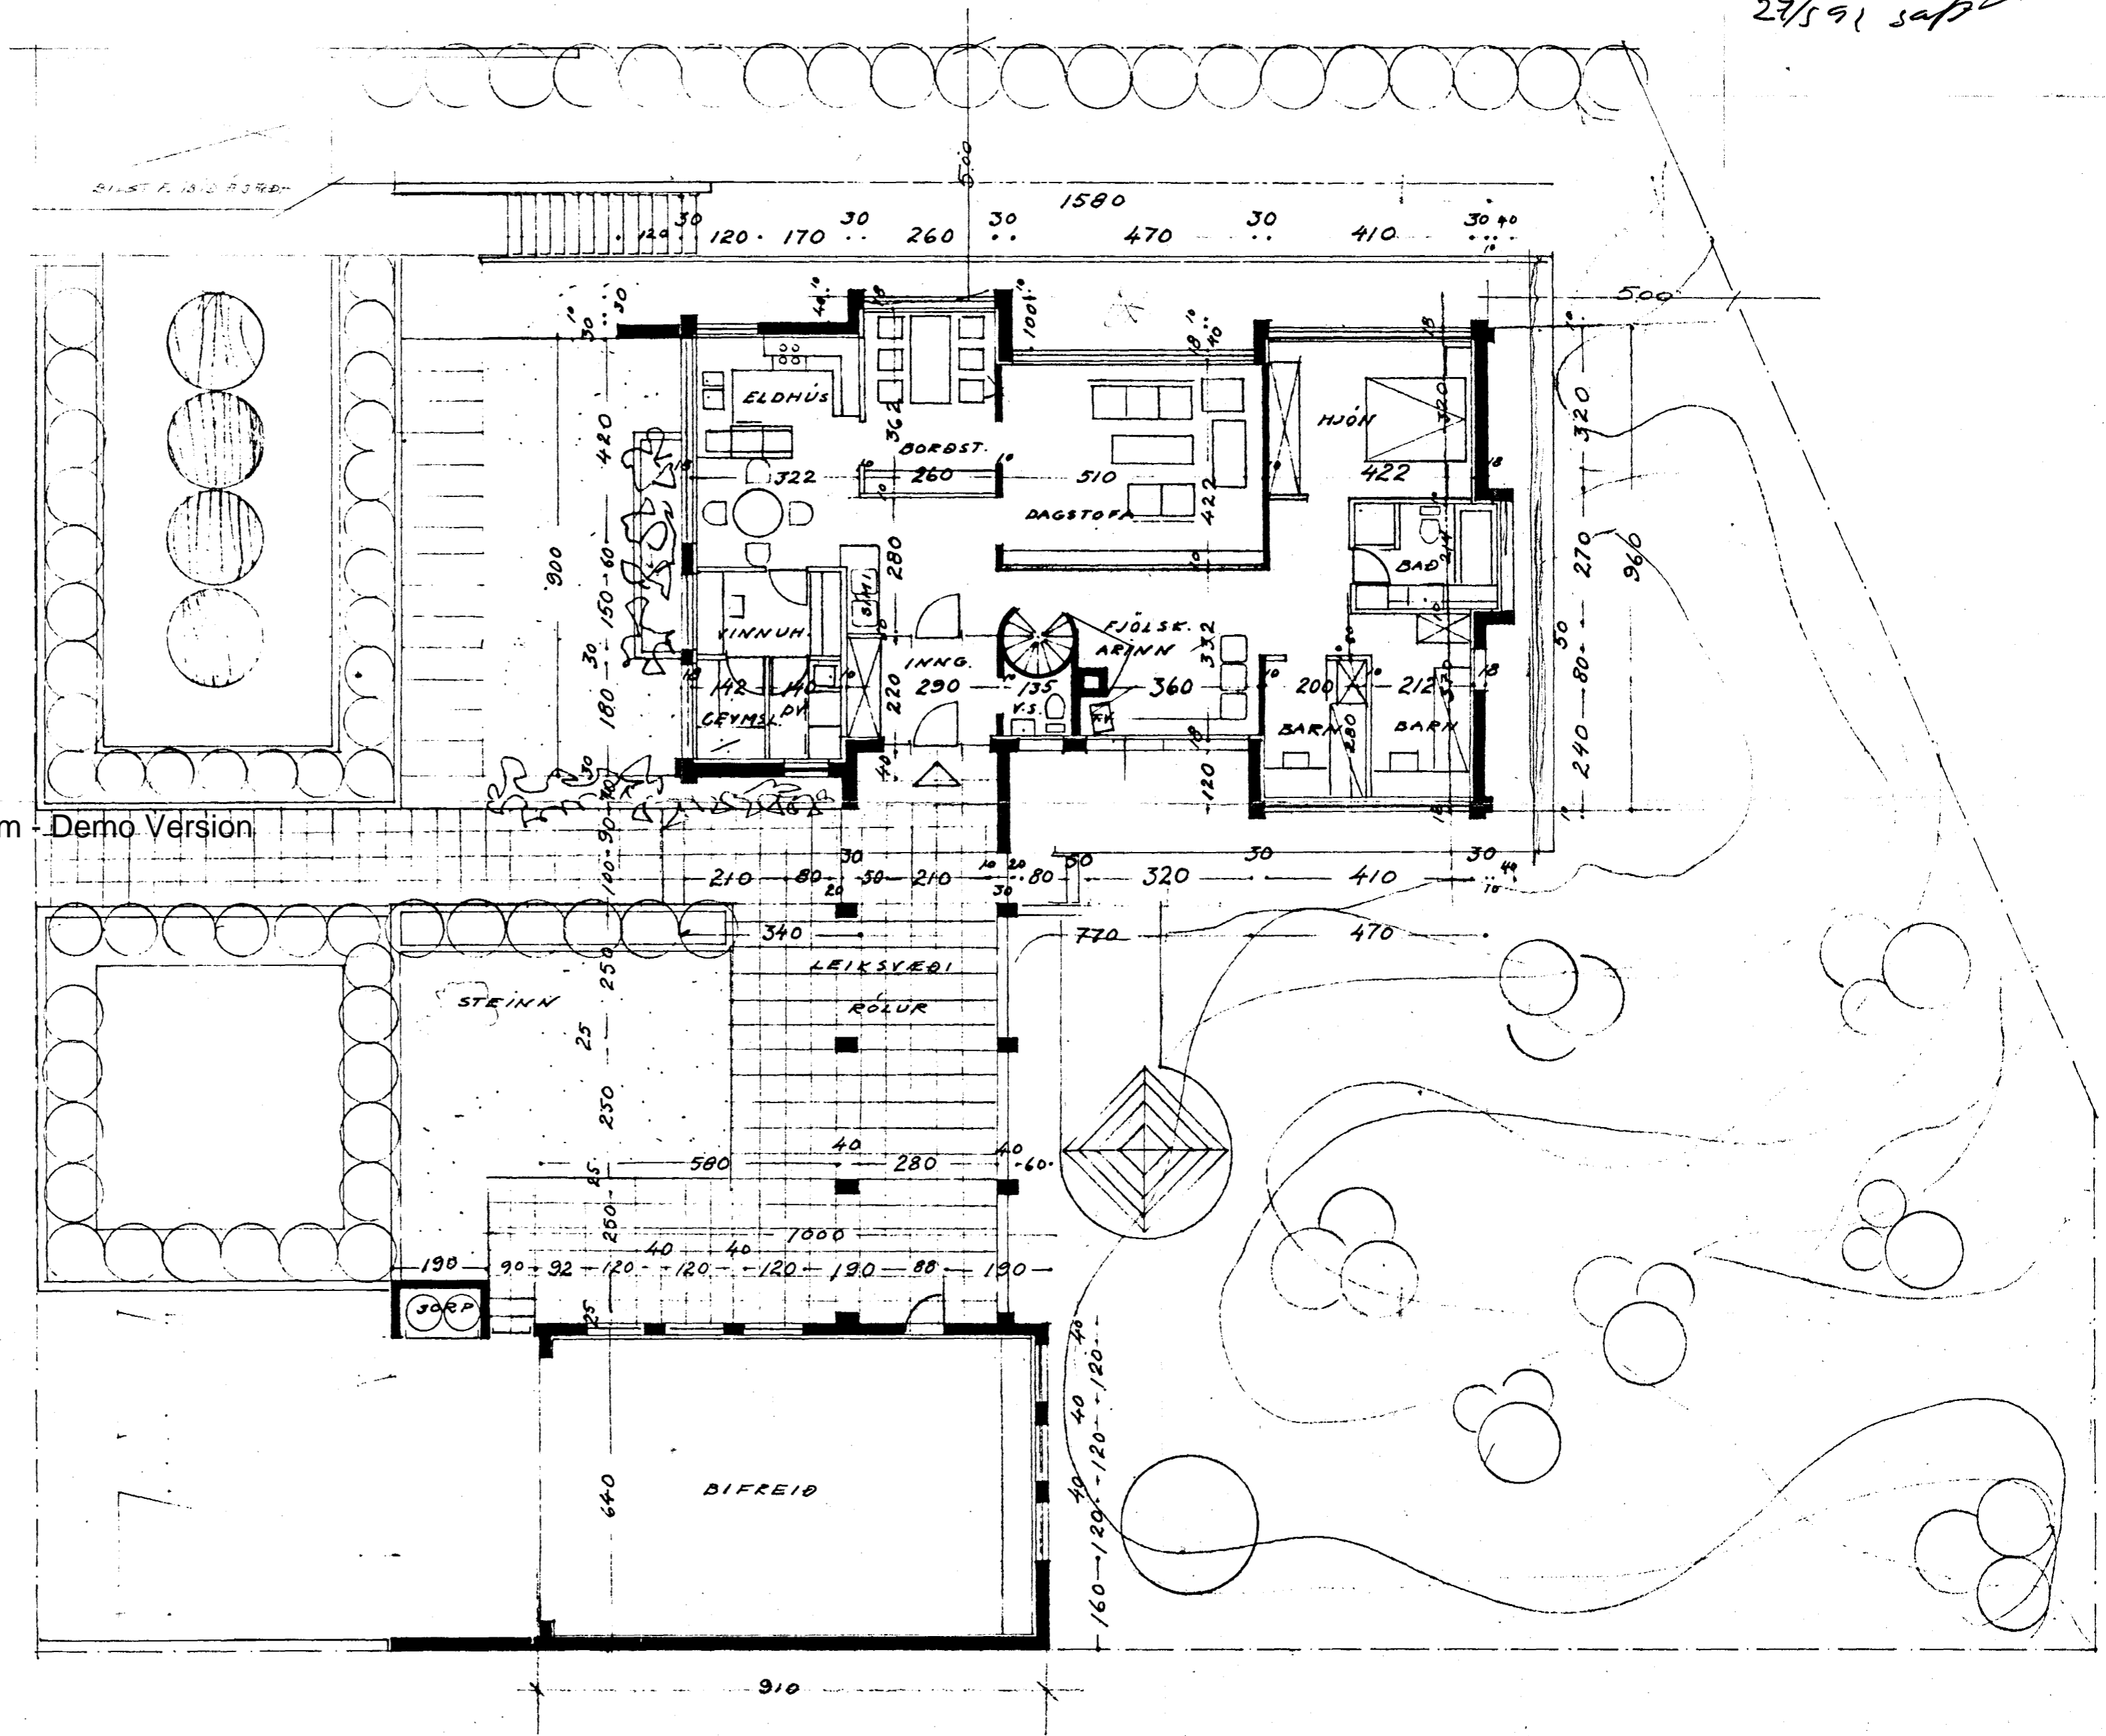

tifftopdf - www.rubissoftware.com - Demo Version

BRUTTO FLATARMÁL 141 m²
 NETTO " 125 m²
 BRUTTO FLATARM. BÍFR.G. 58.24 m²