


**ATH.** NÁKVÆM STAÐSÆTNING OG STÆRDIR  
OFNA ÁKVÆÐST AF HÚSEIGENDA  
OG ARKITEKT.

**OFNASKRÁ  $\Delta T = 40^\circ C$**

NR.	HITATAP KCAL/T.	MESTA LENGD	MESTA HÆÐ	TENGI	OFN -
1	915	40	210		
2	230	50	70		
3	1365	150	25		
4	565	170	63		
5	790	170	63		
6	720	90	70		
7	1435	190	25		
8	1685	360	25		
9	880	230	25		
10	1635	160	85		
11	435	140	85		
12	890	140	85		
13	360	40	100		
14	465	160	60		
15	1385	360	60		
16	425	100	60		
17	685	180	60		
18	490	100	60		
19	1680	430	60		
20	975	240	60		
21	310	100	60		
22	5720	330	90		

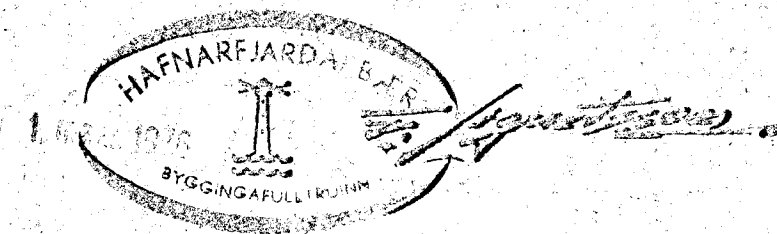

<b>VESTURVANGUR - 78 48</b>	MÆLIKVARÐI 7515	VERK 7515	TEIKN NR 33
<b>TENGIMYND HITAVEITU</b>	Hannað: <i>[Signature]</i> Teiknað: <i>[Signature]</i>	Yfirfarið: <i>[Signature]</i> Samb: <i>[Signature]</i>	DAGS DES. '75
<b>JÓHANN GUNNAR BERGPÓRSSON</b> VERKFR. MYFI STRANDGÖTU 11 — HAFNARFIRÐI — Sími 53315	BREYTT		