


OFNASKRA  $\Delta T = 40^\circ C$

NR.	HITATAP KCAL/T	MESTA LENGD	MESTA HÆÐ	TENGI	OFN-PANEL
1	1170			C B	P 2 / 590 / 1600
2	740			C B	P 590 / 1760
3	740			C B	P 590 / 1760
4	1810			A D	P 2 / 590 / 2400
5	1315			C D	P 2 / 740 / 1280
6	1065			A D	P 2 / 590 / 1520
7	975			C B	P 2 / 590 / 1360
8	625			A B	P 2 / 590 / 880
9	595			C D	P 2 / 590 / 880
10	685			C D	P 740 / 1200
11	855			C B	P 2 / 500 / 1440
12	1865			C B	P 3 / 740 / 1600
13	3095			C B	P 3 / 500 / 2320
14				C B	P 2 / 440 / 2080
15	2450			C B	P 2 / 440 / 2080
16				C B	P 2 / 440 / 2480
17	2360			A B	C 14 / 2 / 2000
18				A B	C 14 / 2 / 1500

RUNTAL

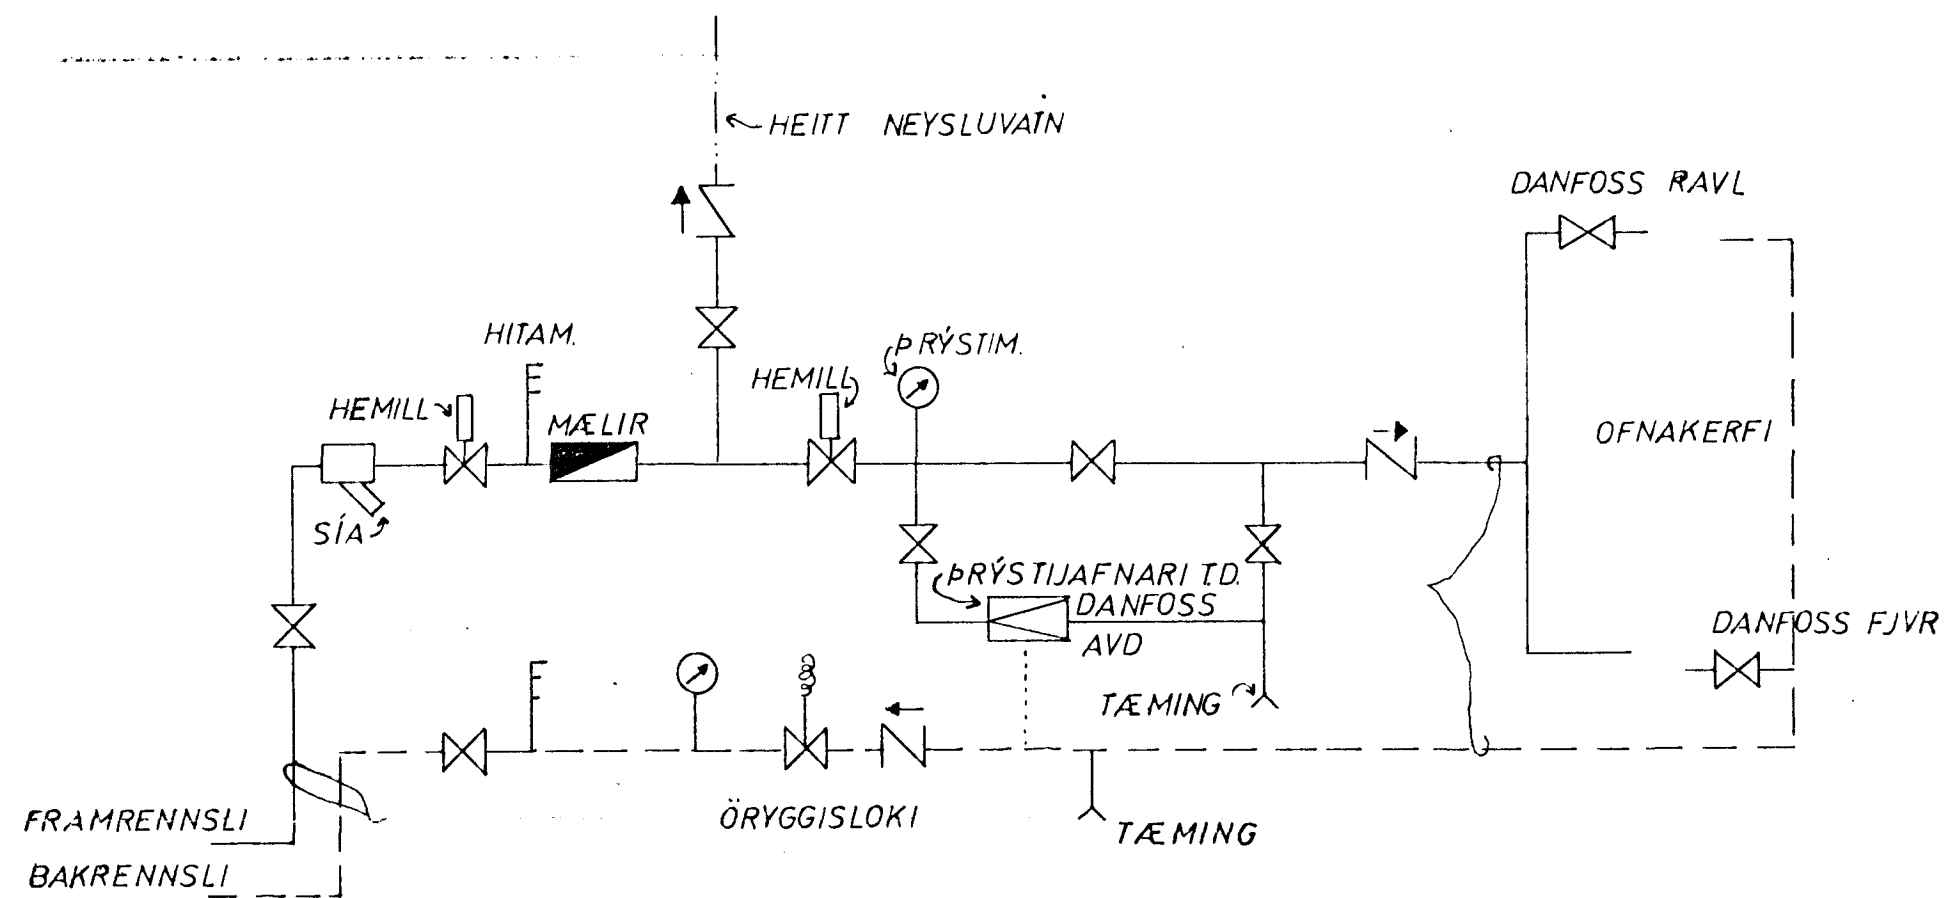


TENGIMYND HITAVEITU

KJALLARI

NR.	HITATAP KCAL/T	MESTA LENGD	MESTA HÆÐ	TENGI	OFN-PANEL
19	1430			C B	P 2 / 740 / 1600
20	1645			C B	P 590 / 2000
21				C B	P 590 / 2000
22	1230			C B	P 590 / 2300
23	700			C D	P 2 / 740 / 1120
24	410			A B	P 740 / 880
25	295			C D	P 500 / 880
26	870			C B	P 2 / 500 / 1520

ATH: AÐUR EN GENGID VERÐUR FRA OFNAPÖNTUN SKULU HÚSBYGGJANDI OG PÍPULAGNINGAMEISTARI Í SAMEINGU ATHUGA STÆRÐIR OG STAÐSETNINGU OFNA.

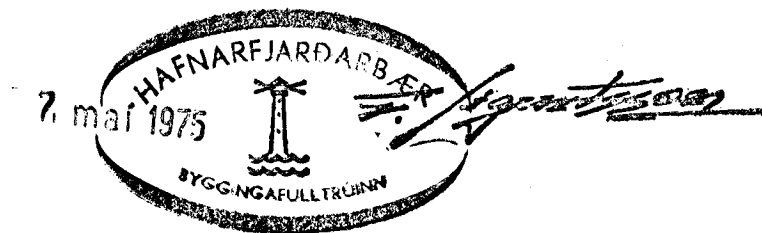

VESTURVANGUR 375	MÆLIKVARÐI ☺	VERK 7505	TEIKN NR 34
OFNASKRÁ TENGIMYND HITAVEITU	Hannað: J.B.B. Teiknað: I.E.L.	Yfirfarið: [Signature] Samb: 850	DAGS APRÍL '75
JÓHANN GUNNAR BERGPÓRSSON VERKFR MVFI STRANDGÖTU 11 — HAFNARFIRÐI — SÍMI 53315	BREYTT		