





GRUNNMYND 1:50

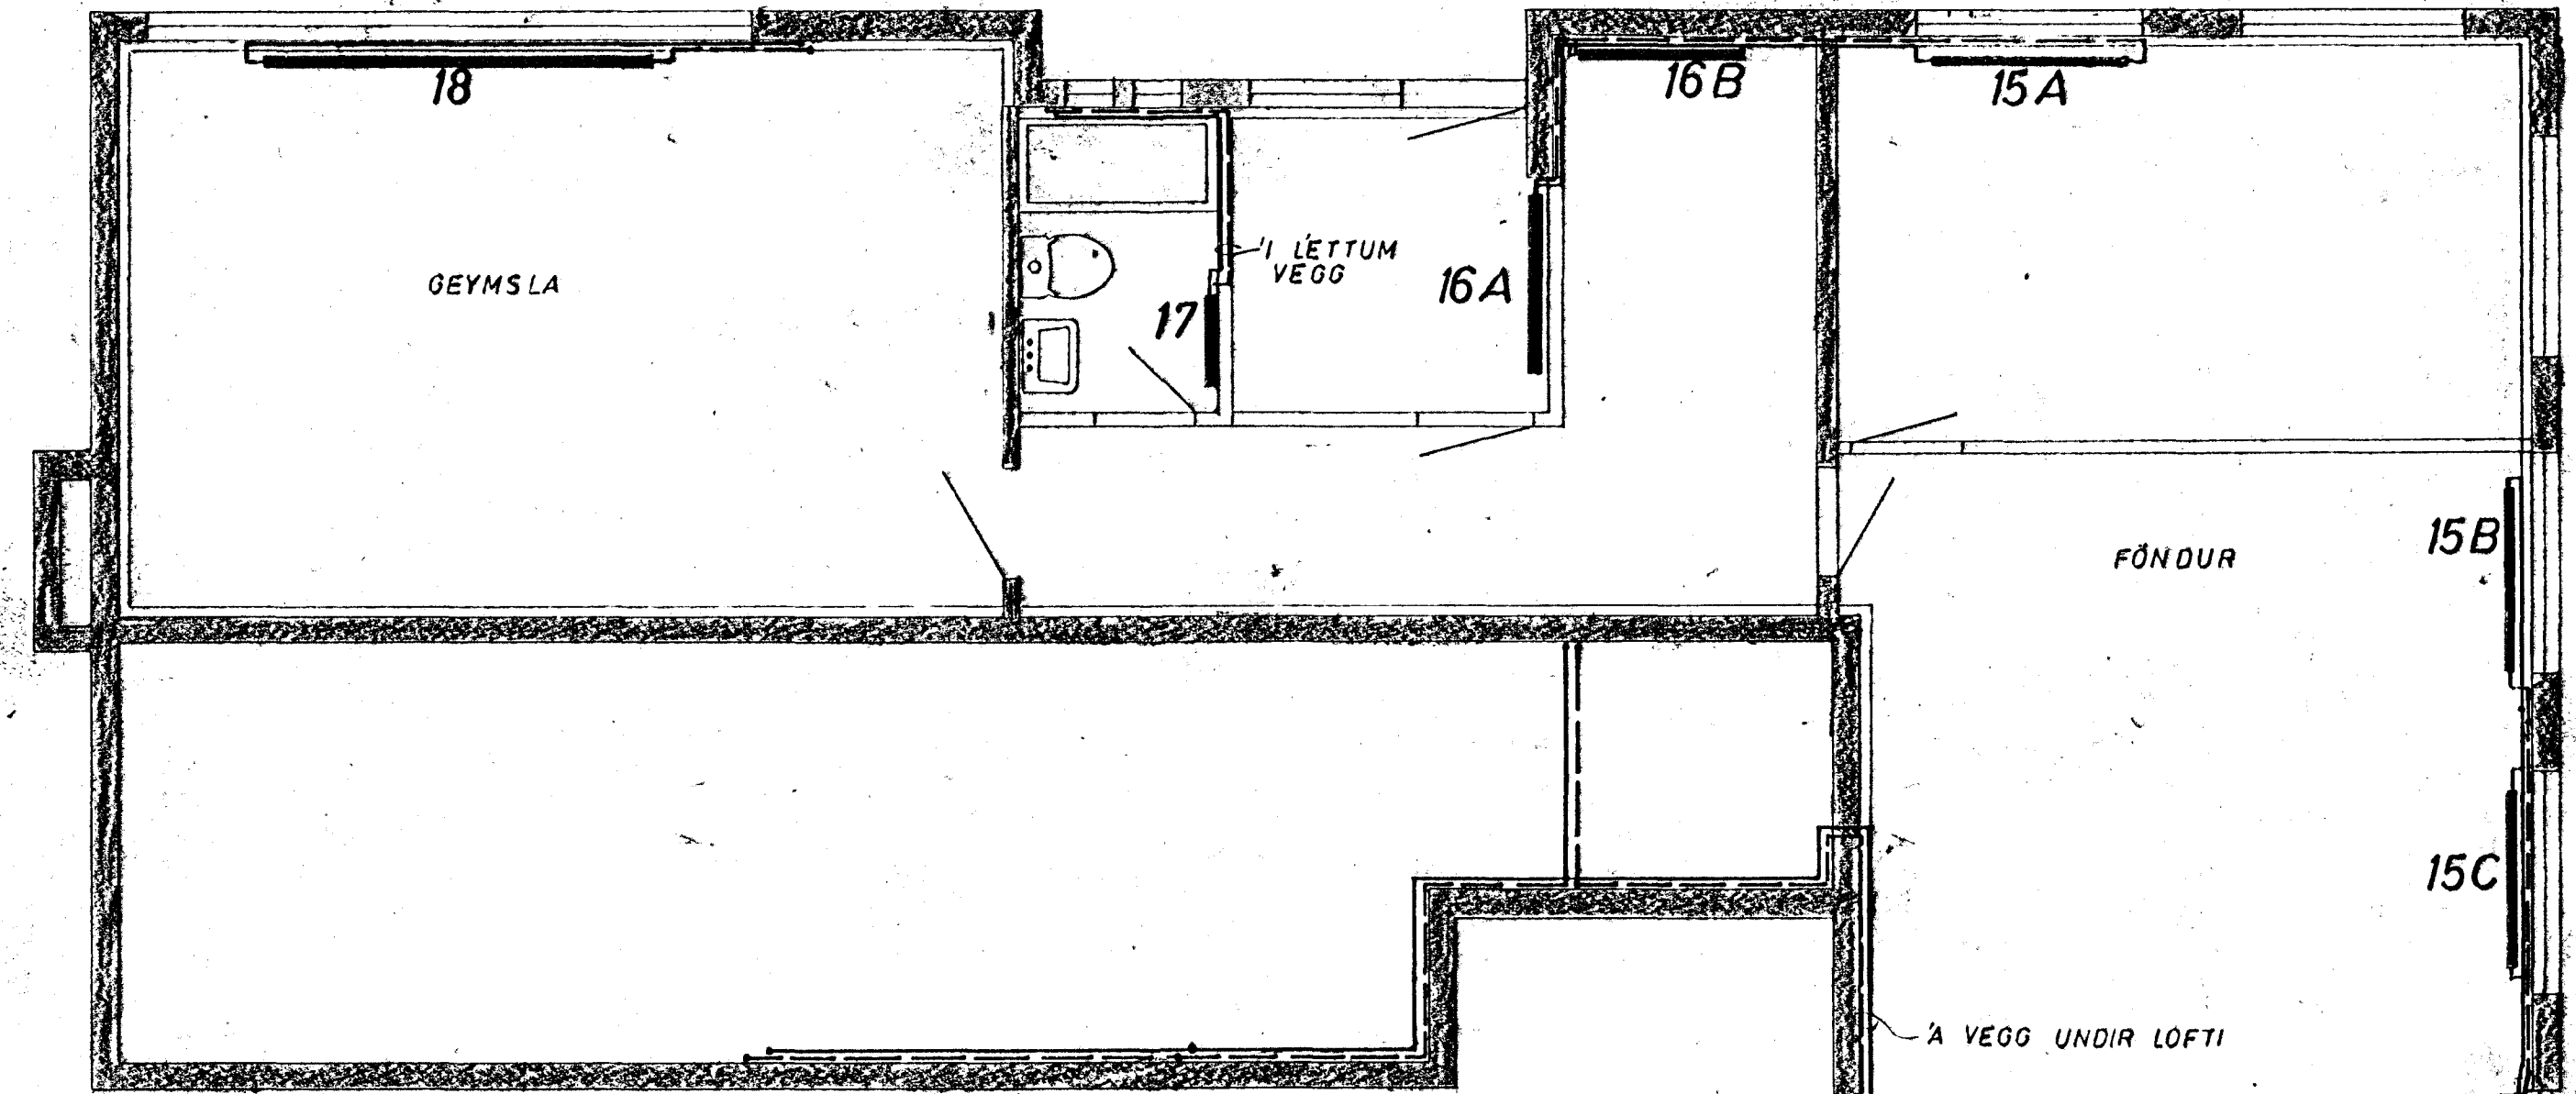

GRUNNMYND KJALLARA 1:50

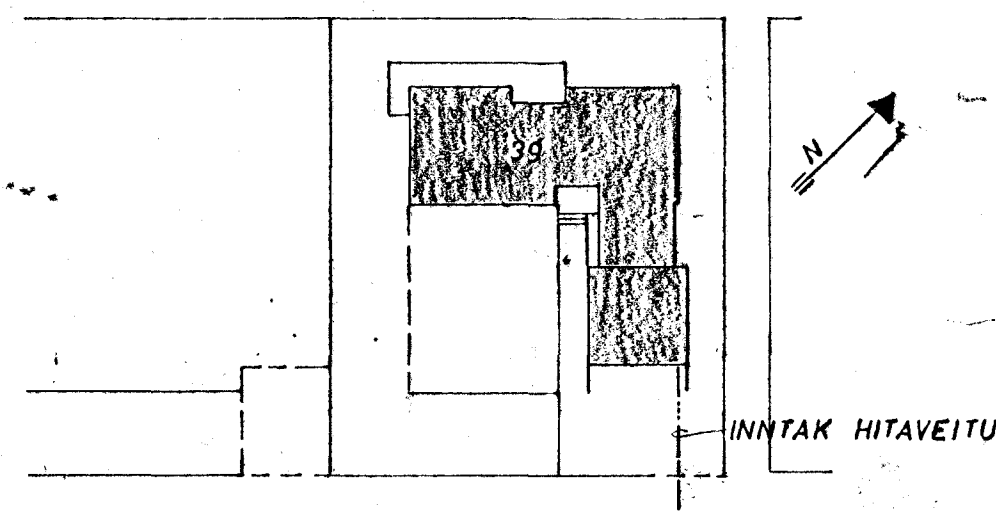

AFSTÖÐUMYND 1:500

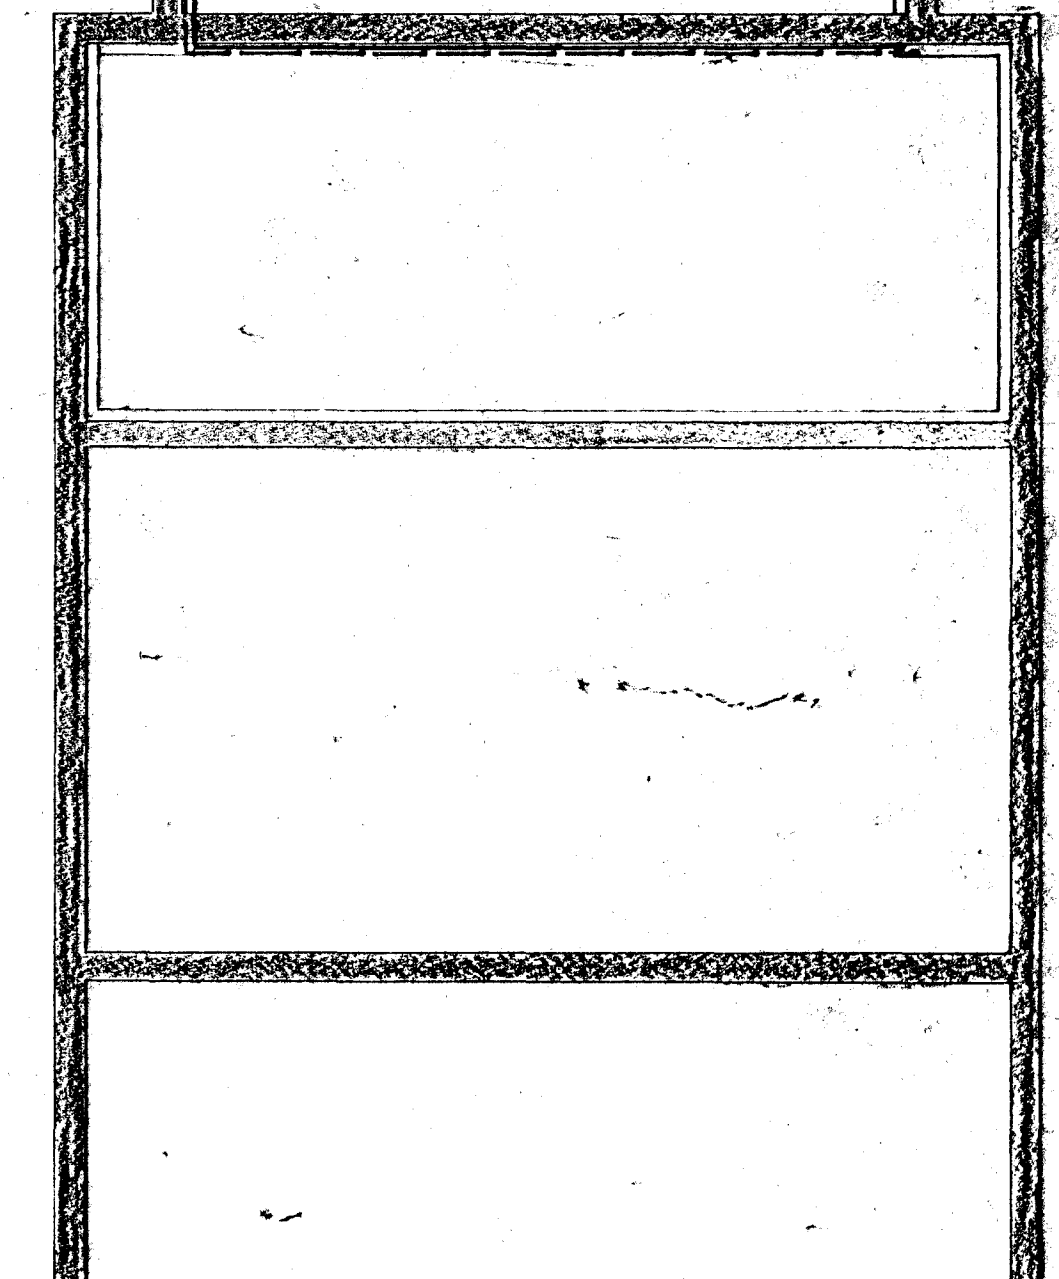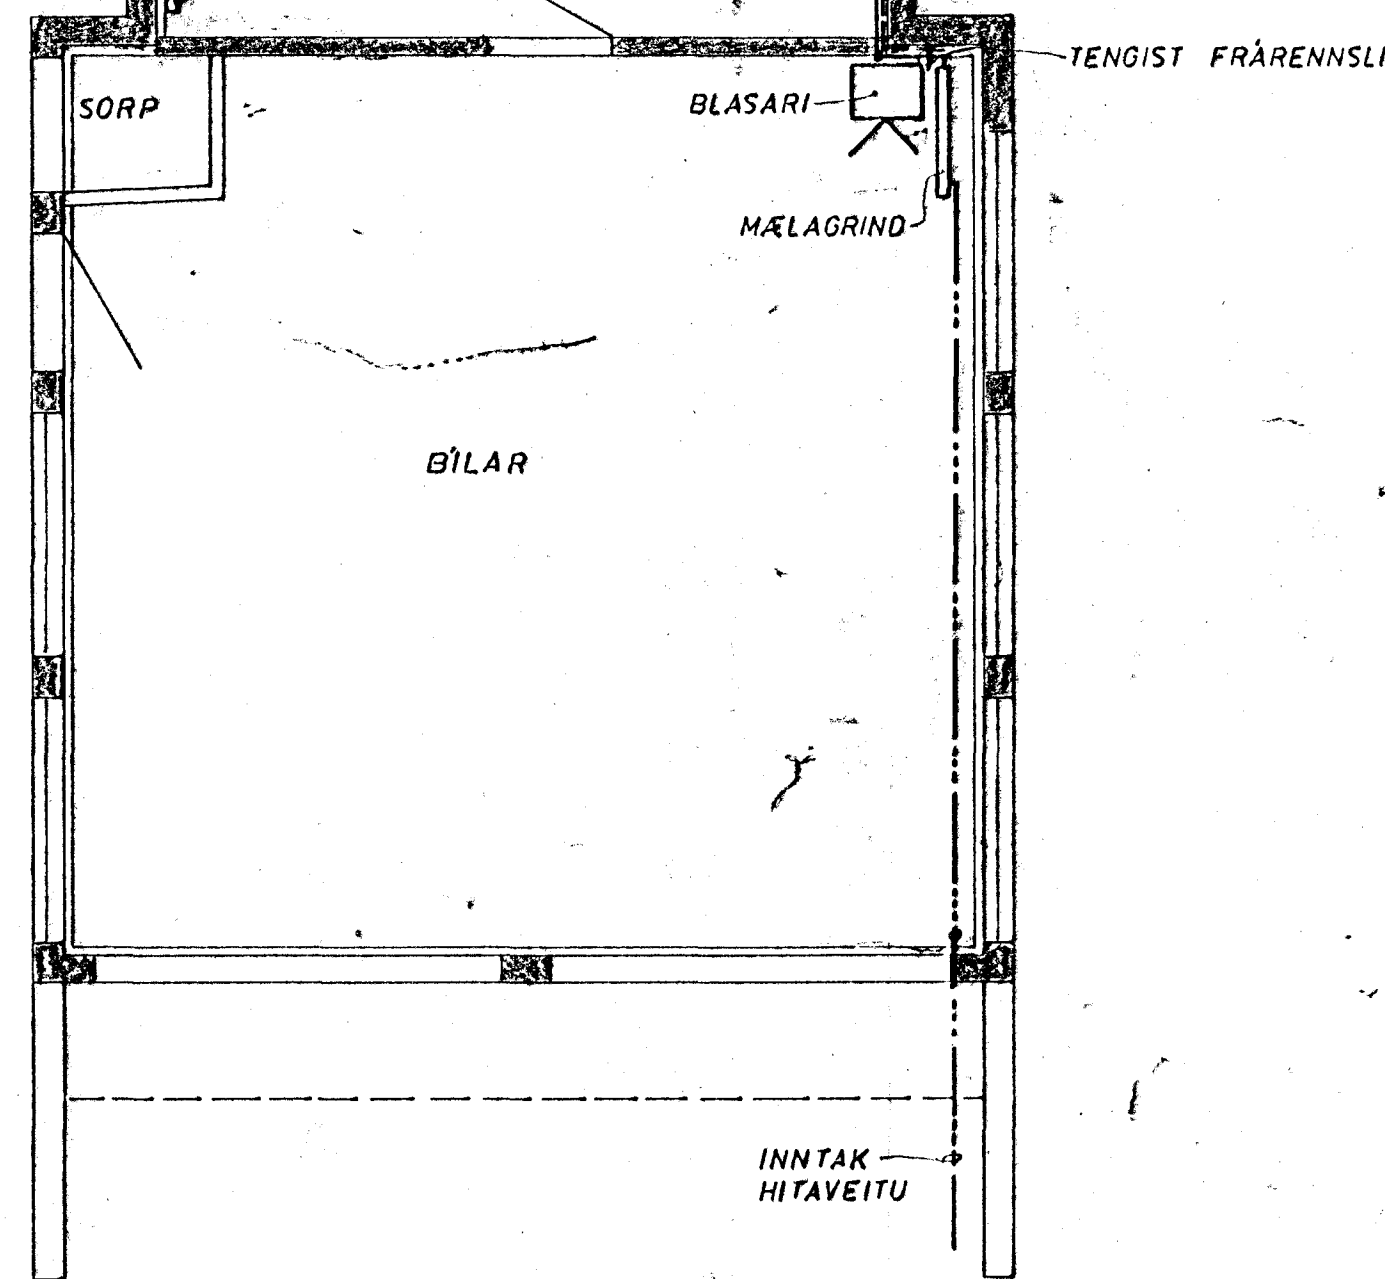

VESTURVANGUR 397 HAFNARF	MÆLIKVARDI 1:50 1:500	VERK 7524	TEIKN NR 3.1
HITALÖGN GRUNNMYND	Hannað: ✓ Teiknað: IEL	Yfirfarið: ✓ Samþ: 85B	DAGS SEPT '75
JÓHANN GUNNAR BERGPÓRSSON STRANDGÖTU 11 — HAFNARFIRDI — SÍMI 53315	BREYTT DES 78 Mars '72		