
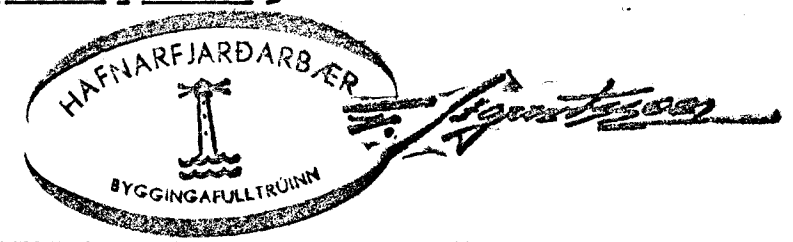


VESTURVANGUR

AFSTAÐA 1:500

GRUNNMYND 1:50

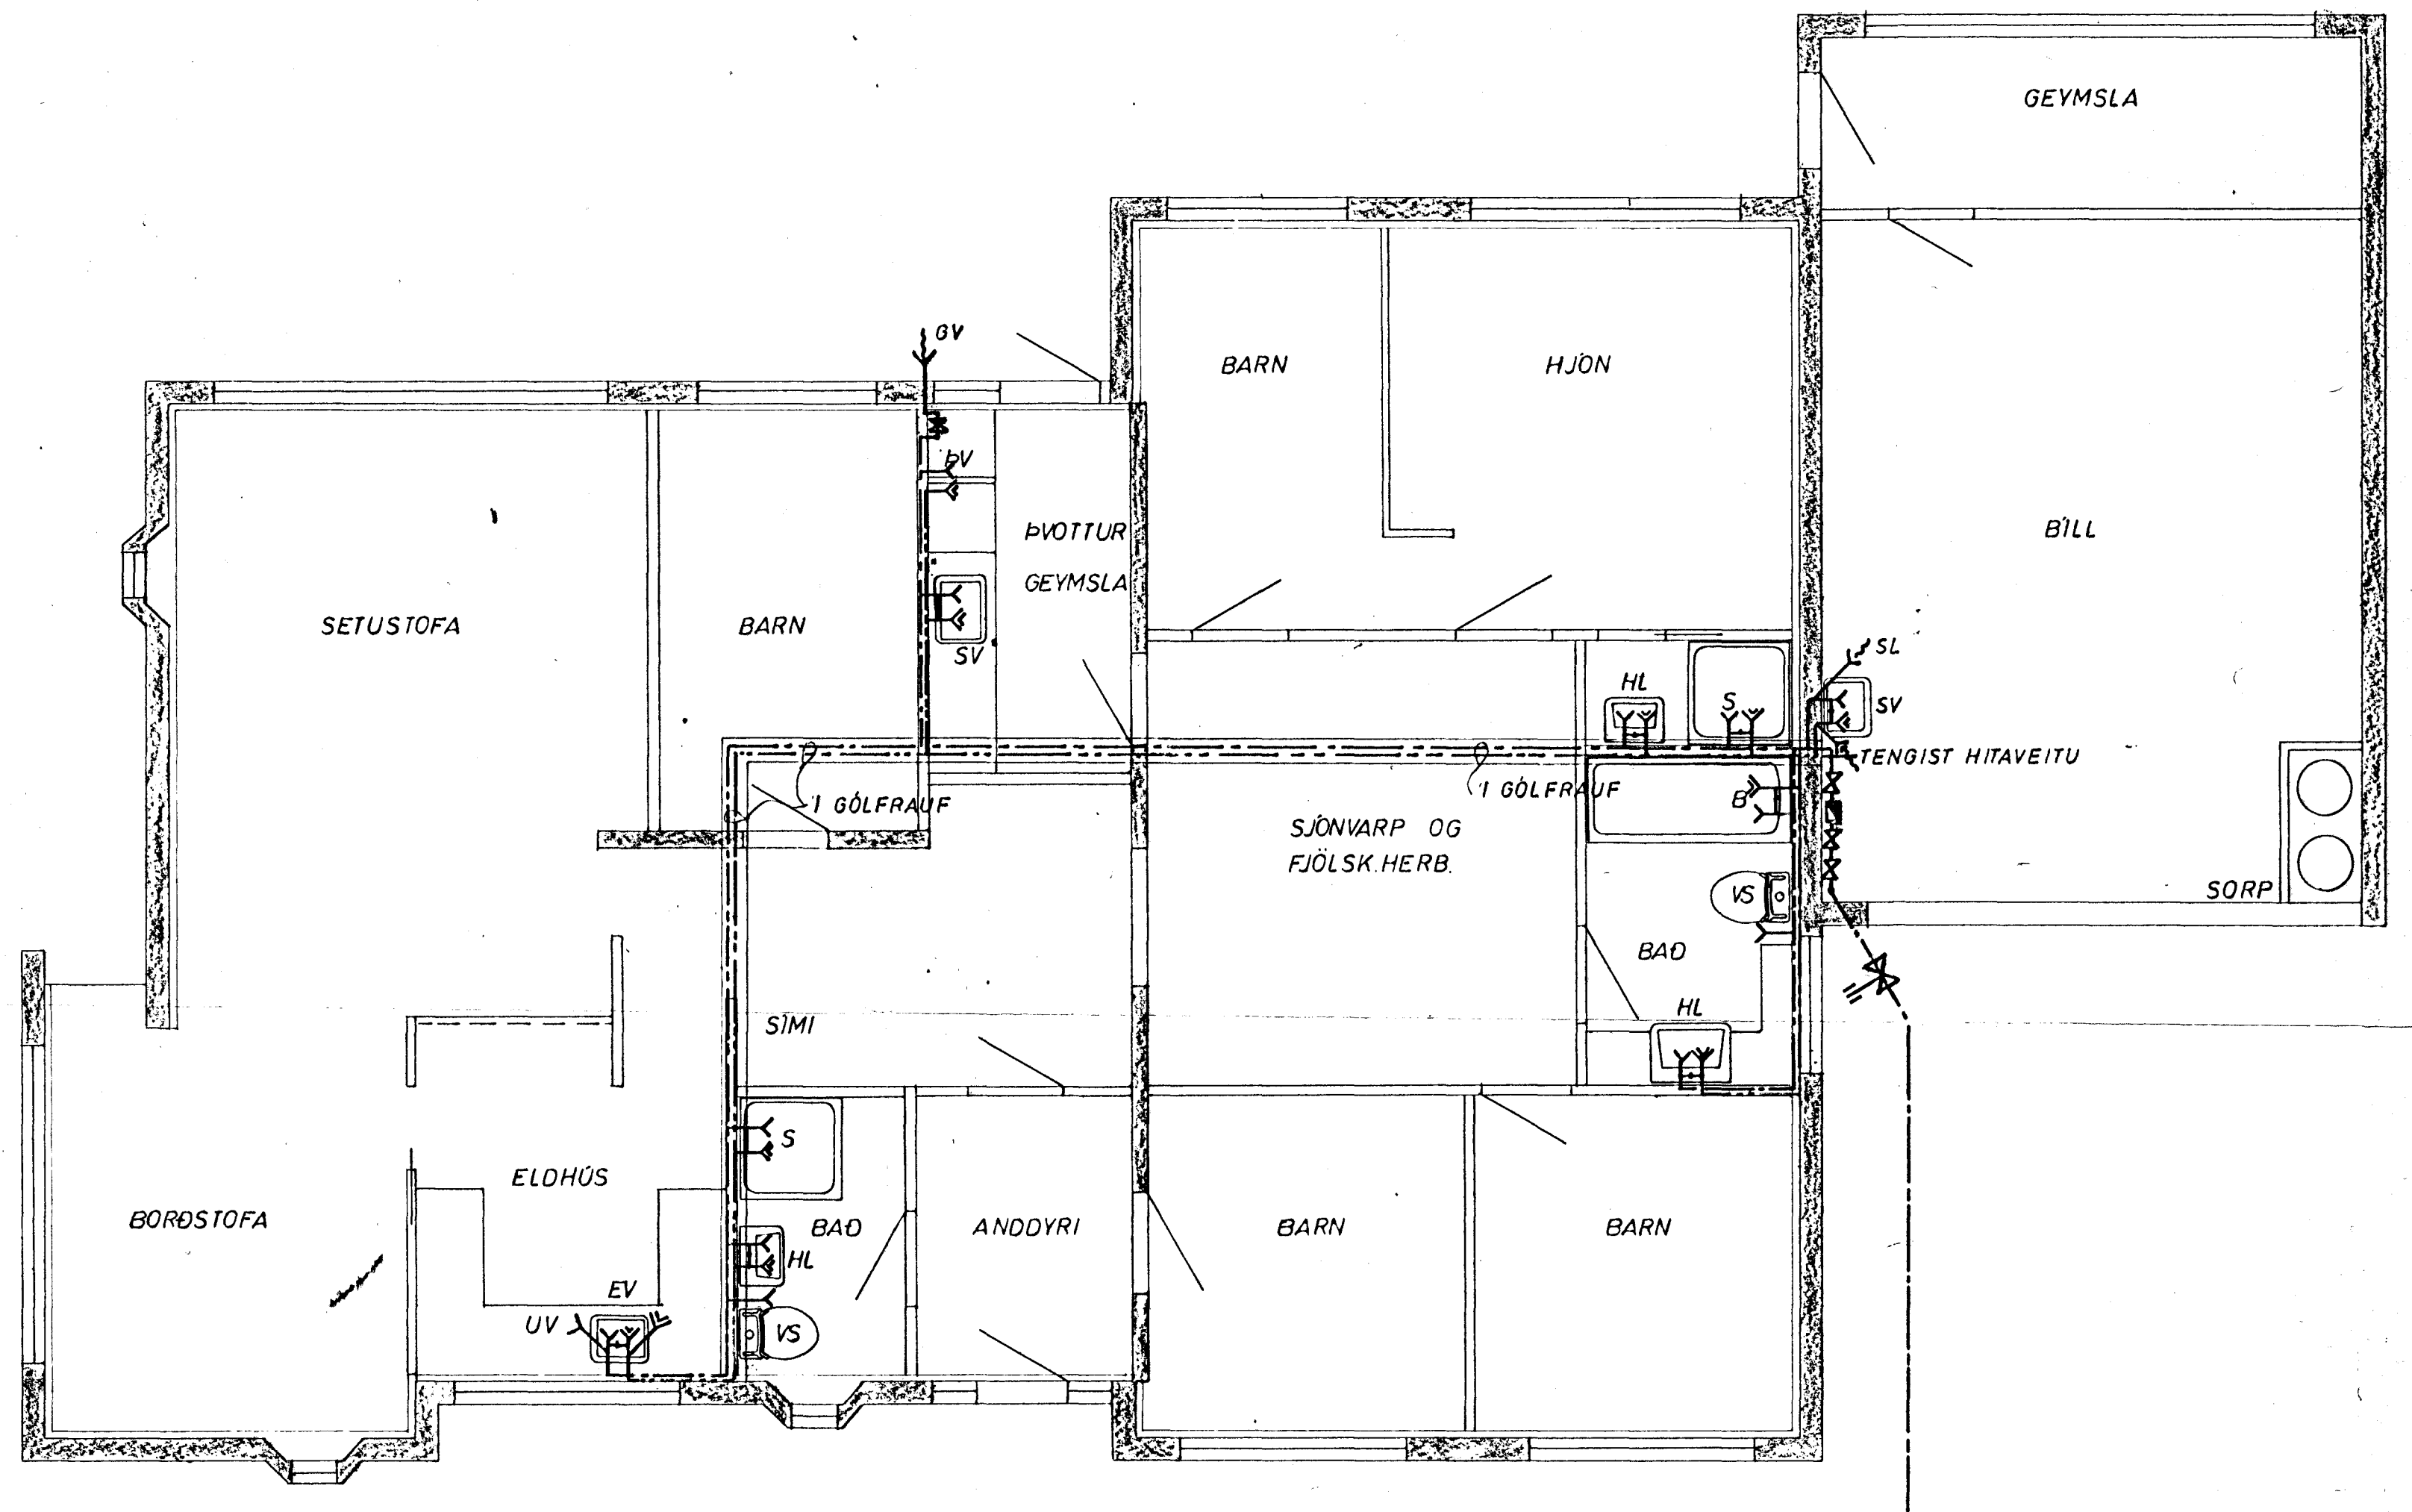

VESTURVANGUR 49 HAFNARF.	MÆLIKVARDI 1:50 1:500	VERK 7432	TEIKN NR 7
VATNSLÖGN - GRUNNMYND	Hannað: [Signature] Teiknað: [Signature]	Yfirlit: [Signature] Samþ: [Signature]	DAGS OKT. '74
JÓHANN GUNNAR BERGPÓRSSON VERKFR MVFI STRANDGÖTU 11 - HAFNARFIRDI - SÍMI 53315	BREYTT		