


Skráningartafa: VÍÐIHVAMMUR 1, HAFNARFIRÐI		Landsnúmer: 122925		Kennitala: 250144-3939		Skrásetjari: Sigurbór Adalsteinsson		Dags: 24.6.2003									
Matshlutanúmer: 02		Utgáfa: 4.016		Stærðir		Dags: 24.6.2003											
D0	D1	D2	D3	D4	D5	D6	D7	D8	D9	D10a	D10b	D11	D12	D16	D17		
Lokun	Rými hæð-röð	Notkun texti	Höfuð flokkun	Eignarhald	Botnfl. m²	Miðfl. m²	Slagi m²	Op m²	Bruttofl. m²	Bruttofl. sh < 1.8	Salarsk. min	Salarsk. max	Brutto nummál m²	Nettofl. m²	Brú flatalmál m²	Rekental skiptanummál	Skiptanummál m²
		Matshluti			1 204.1	0.0	24.0	25.2	936.4	234.1				2 851.5	854.0	794.1	1 934.790
		Botn												48.6			
		Neðsta hæð			242.5	0.0	8.0	0.0	242.5	0.9				650.7	206.0	123.9	
A	0001	ibúð	N	0001	61.5				61.5		2.70	2.70	167.4	48.9	61.5	2.70	132.030
A	0002	geymsla	N	0001	8.0				8.0		2.70	2.70	21.6	7.1	8.0	2.70	19.170
A	0003	geymsla	N	0102	9.9				9.9		2.70	2.70	26.7	7.8	9.9	2.70	21.960
A	0004	geymsla	N	0202	9.4				9.4		2.70	2.70	25.4	8.0	9.4	2.70	21.800
A	0005	geymsla	N	0302	7.6				7.6		2.70	2.70	20.5	6.6	7.6	2.70	17.820
A	0006	geymsla	N	0301	8.2				8.2		2.70	2.70	22.1	6.7	8.2	2.70	18.090
A	0007	geymsla	N	0201	9.4				9.4		2.70	2.70	25.4	8.0	9.4	2.70	21.600
A	0008	geymsla	N	0101	9.9				9.9		2.70	2.70	26.7	7.8	9.9	2.70	21.060
A	0009	stígagangur	U	X	14.3			8.0	14.3		2.70	2.70	40.2	13.1			
A	0010	husgeymsla	N	X	2.5				2.5		1.44	2.70	5.2	1.9			
A	0011	hituinntök	T	X	15.4				15.4		2.70	2.70	41.6	13.6			
A	0012	gangur	N	X	12.2				12.2		2.70	2.70	32.9	11.2			
A	0013	þvottaherb.	N	X	16.2				16.2		2.70	2.70	43.7	14.2			
A	0014	þurrkst.	N	X	12.2				12.2		2.70	2.70	32.9	11.4			
A	0015	ljóðvagnar	N	X	17.1				17.1		2.70	2.70	46.2	14.2			
A	0016	gangur	N	X	19.5				19.5		2.70	2.70	52.7	17.8			
A	0017	andyri	U	X	4.2				4.2		2.80	2.80	11.7	4.1			
A	0018	sorp	T	X	2.5				2.5		1.55	1.55	3.9	1.8			
A	0019	sorp	T	X	2.5				2.5		1.55	1.55	3.9	1.8			
C	0020	trappa bakinn.	U	X	8.0				8.0								
C	0021	trappa aðalinn.	U	X	6.0				6.0								
		1. hæð			239.7	0.0	8.0	8.4	231.3	0.0				647.2	216.0	223.4	
A	0101	ibúð	N	0101	111.7				111.7		2.70	2.70	301.6	100.8	111.7	2.70	272.160
A	0102	ibúð	N	0102	111.7				111.7		2.70	2.70	301.6	100.8	111.7	2.70	272.160
A	0103	stígagangur	U	X	16.3			8.0	7.9		2.70	2.70	44.0	14.4			
C	0104	svalir	S	0101	4.9				4.9							1.00	4.900
C	0105	svalir	S	0102	4.9				4.9							1.00	4.900
		2. hæð			239.7	0.0	8.0	8.4	231.3	0.0				647.2	216.0	223.4	
A	0201	ibúð	N	0201	111.7				111.7		2.70	2.70	301.6	100.8	111.7	2.70	272.160
A	0202	ibúð	N	0202	111.7				111.7		2.70	2.70	301.6	100.8	111.7	2.70	272.160
A	0203	stígagangur	U	X	16.3			8.0	7.9		2.70	2.70	44.0	14.4			
C	0204	svalir	S	0201	4.9				4.9							1.00	4.900
C	0205	svalir	S	0202	4.9				4.9							1.00	4.900
		3. hæð			239.7	0.0	8.0	8.4	231.3	0.0				647.2	216.0	223.4	
A	0301	ibúð	N	0301	111.7				111.7		2.70	2.70	301.6	100.8	111.7	2.70	272.160
A	0302	ibúð	N	0302	111.7				111.7		2.70	2.70	301.6	100.8	111.7	2.70	272.160
A	0303	stígagangur	U	X	16.3			8.0	7.9		2.70	2.70	44.0	14.4			
C	0304	svalir	S	0301	4.9				4.9							1.00	4.900
C	0305	svalir	S	0301	4.9				4.9							1.00	4.900
		Þak þakrymi	V	X	242.5	0.0	0.0	0.0	233.2					210.6	0.0	0.0	
A	0401	Þak þakrymi	V	X	242.5				233.2		0.30	1.50		210.6			

Skráningartafa: VÍÐIHVAMMUR 1, HAFNARFIRÐI, BILGEYMSLA		Landsnúmer: 122925		Kennitala: 250144-3939		Skrásetjari: Sigurbór Adalsteinsson		Dags: 24.6.2003									
Matshlutanúmer: 02		Utgáfa: 4.016		Stærðir		Dags: 24.6.2003											
D0	D1	D2	D3	D4	D5	D6	D7	D8	D9	D10a	D10b	D11	D12	D16	D17		
Lokun	Rými hæð-röð	Notkun texti	Höfuð flokkun	Eignarhald	Botnfl. m²	Miðfl. m²	Slagi m²	Op m²	Bruttofl. m²	Bruttofl. sh < 1.8	Salarsk. min	Salarsk. max	Brutto nummál m²	Nettofl. m²	Brú flatalmál m²	Rekental skiptanummál	Skiptanummál m²
		Matshluti			150.0	0.0	0.0	0.0	150.0	0.0				405.0	135.0	150.0	337.500
		Botn												30.0			
		1. hæð			150.0	0.0	0.0	0.0	150.0	0.0				375.0	135.0	150.0	
A	0101	bilgeymsla	B	0101	26.0				26.0		2.50	2.50	64.9	22.7	26.0	2.50	56.750
A	0102	bilgeymsla	B	0102	24.5				24.5		2.50	2.50	61.3	22.4	24.5	2.50	56.000
A	0103	bilgeymsla	B	0103	24.5				24.5		2.50	2.50	61.3	22.4	24.5	2.50	56.000
A	0104	bilgeymsla	B	0104	24.5				24.5		2.50	2.50	61.3	22.4	24.5	2.50	56.000
A	0105	bilgeymsla	B	0105	24.5				24.5		2.50	2.50	61.3	22.4	24.5	2.50	56.000
A	0106	bilgeymsla	B	0106	26.0				26.0		2.50	2.50	64.9	22.7	26.0	2.50	56.750

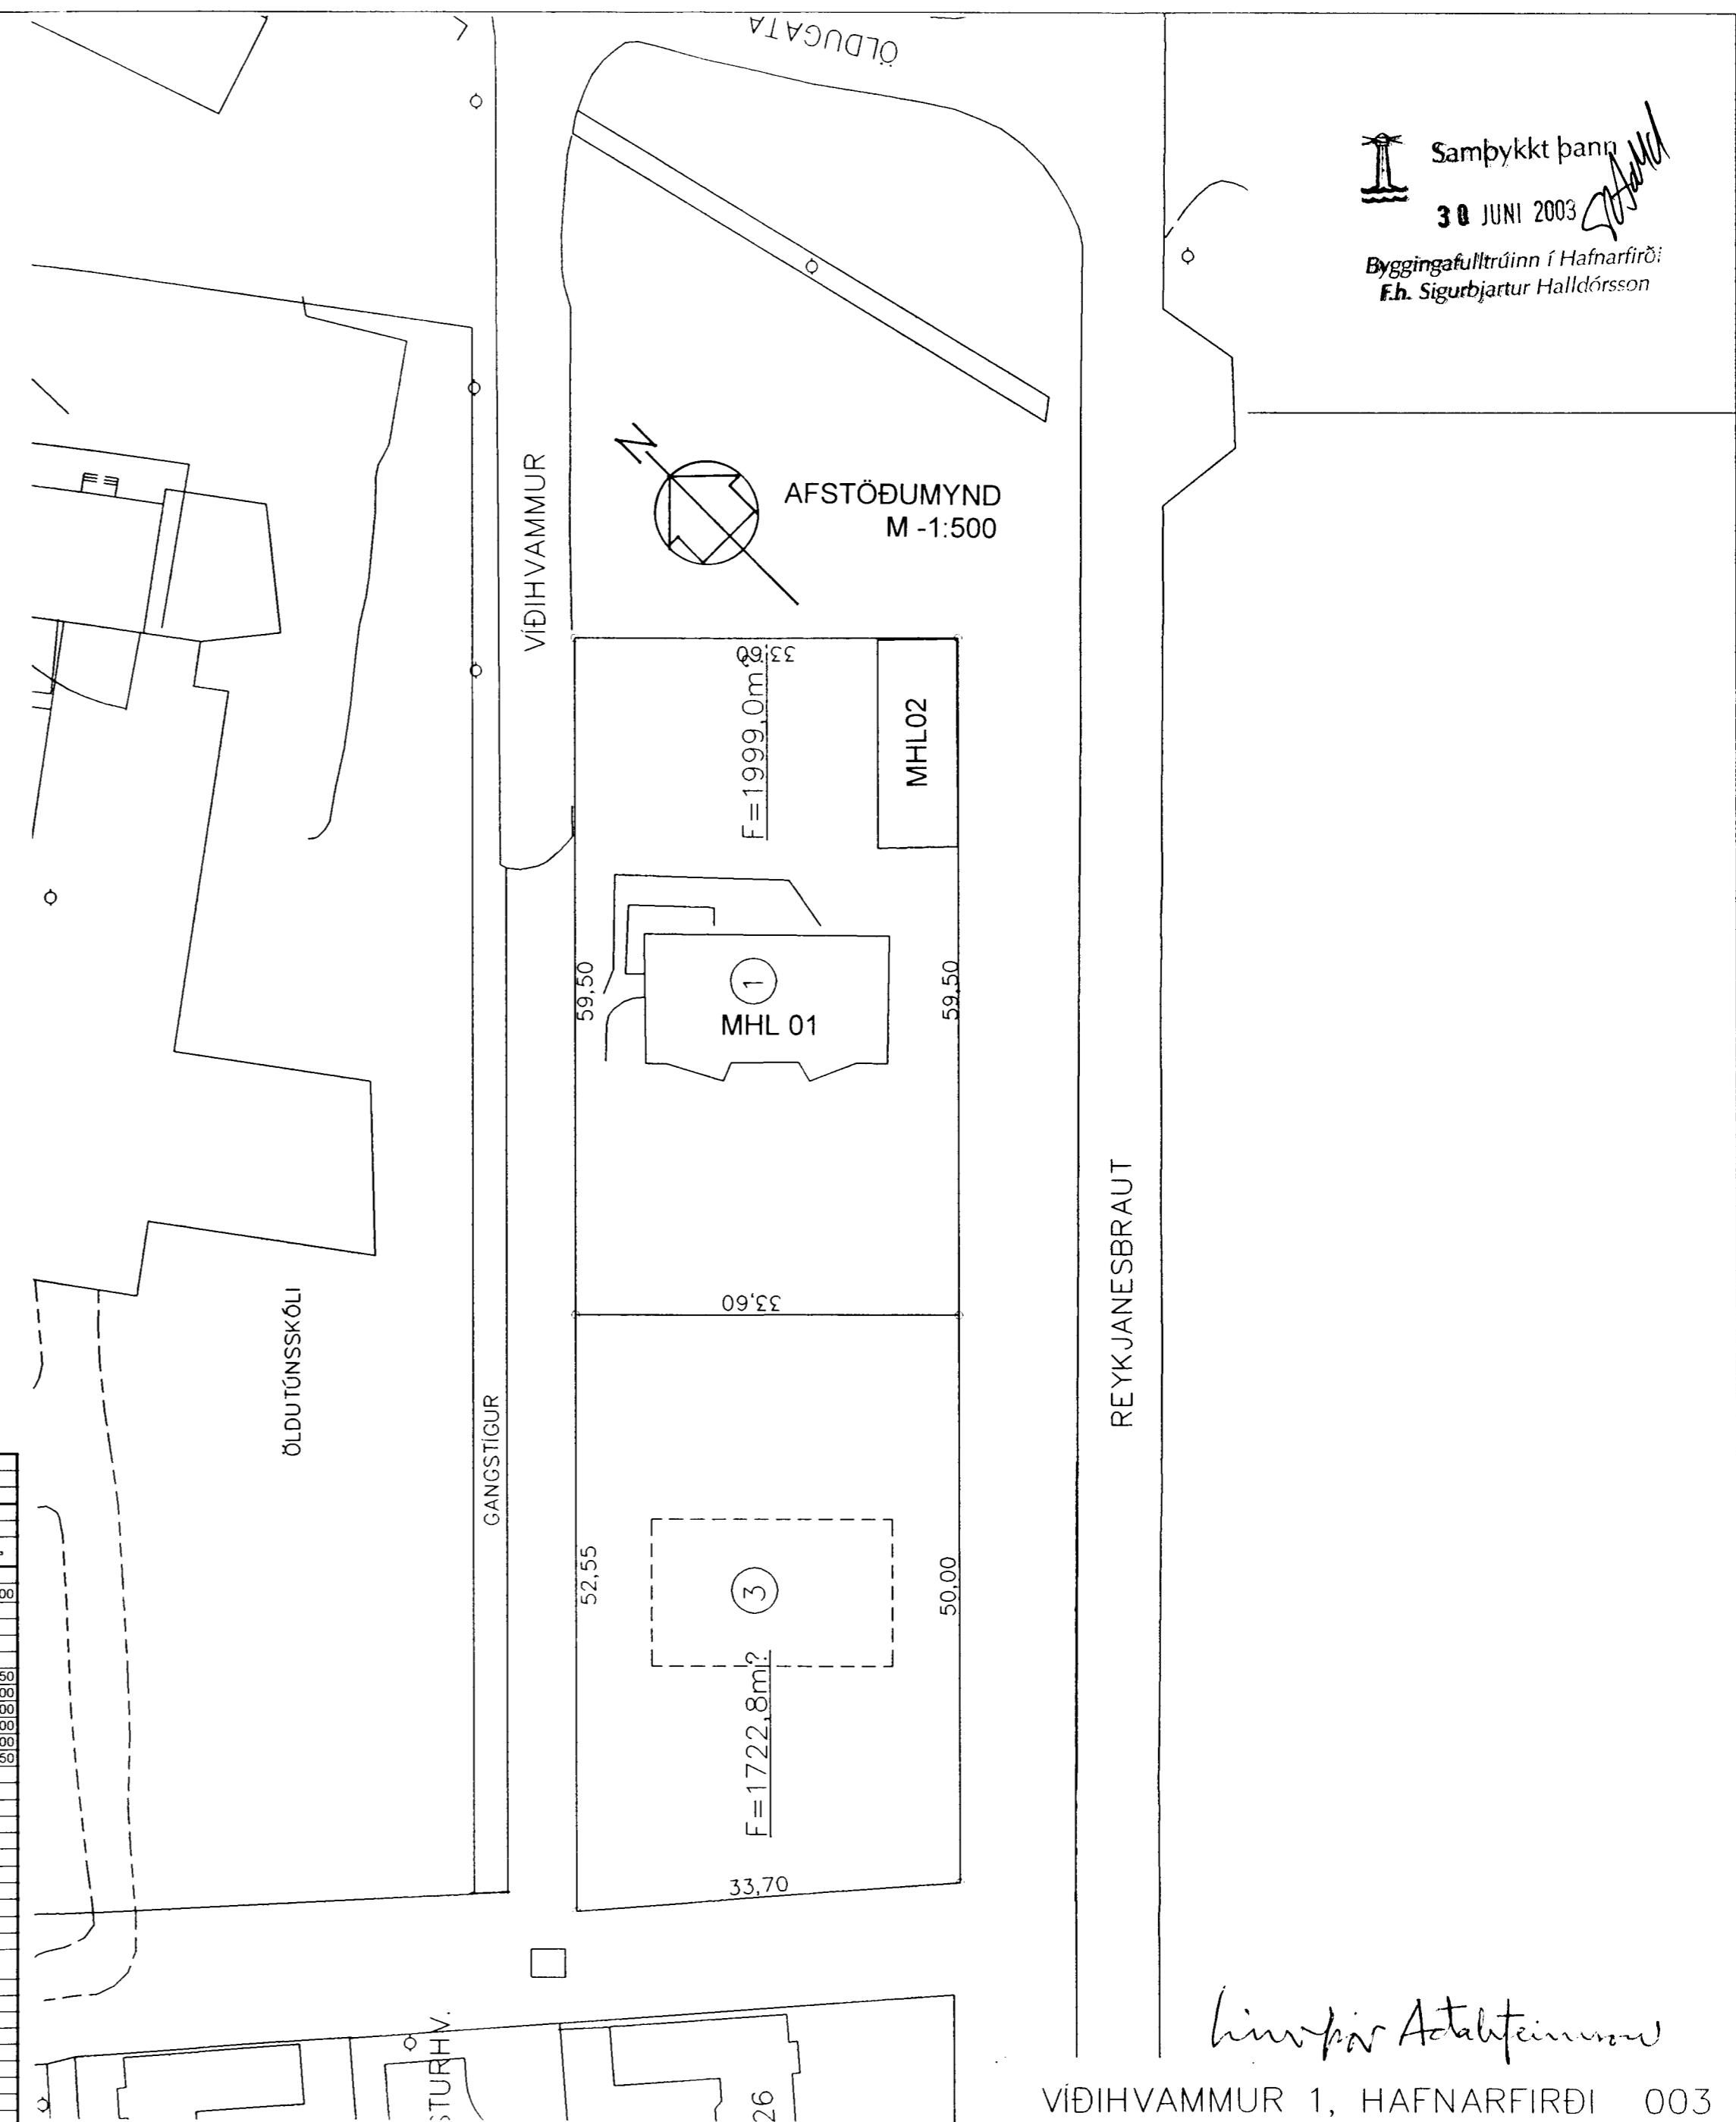

Samþykkt þann
30 JUNI 2003
Byggingafultrúinn í Hafnarfirði
F.h. Sigurbjartur Halldórsson

líniþing Adalsteinsson
VÍÐIHVAMMUR 1, HAFNARFIRÐI 003

BREYTT: _____ DAGS: _____ LÝSING: _____

ÞRÍÐJA HÆÐIN, ARKITEKTAR – SIGURBÓR ADALSTEINSSON FÁI
AFSTÖÐUM, SKRÁNINGARTÖFLUR Reyndartekning
STRANDGÖTU 28 220 HAFNARFIRÐI
SÍMI: 555 46 10 FAX: 565 48 31
KT:250144-3939
NETFANG: sí@stondia.is
HANNAD: HJ. SATEKNAD: SA DAGS: 05.05.2003 MKV: 1:500 VÉRKNR: