

SKYRINGAR


HÉÐARKOTAR ERU Í METRUM OG GEFNIR UPP Á FULLFRÆGENGIN GOLF. HÉDIR ERU GEFNAR UPP Í BOTN Á RÚRUM. MÁLSETNING ER GEFIN UPP Í CM. STERDIR RÓRA ER Í MM.

LAGNIR SKAL LEGGJA Í SAMRÆMI VID IST 65 OG IST 68.


- |                    |                   |
|--------------------|-------------------|
| HL - HANDLAUG      | SB - STURTUBOTN   |
| VS - VATNSSALERNI  | BK - BAKKAR       |
| GN - GOLFNIDURFALL | SV - ÞVOTTAVÆL    |
| FN - ÞAKNIDURFALL  | EV - ELDHÖSVASKUR |
| BR - SKOLPBRUNNUR  | SV - SKOLVASKUR   |
| GK - GARDKRANI     |                   |

- PVC - POLYVINYLCLORID  
 PP - POLYPROPYLEN  
 ST - STEINSTEYPT LÜGN  
 FRG - FULLFRÆGENGID GOLF

- SKOLPLÜGN  
 HEITT NEYSLUVATN  
 KALT NEYSLUVATN  
 TÜR ÖFNALAGNAR  
 RETÜR ÖFNALAGNAR


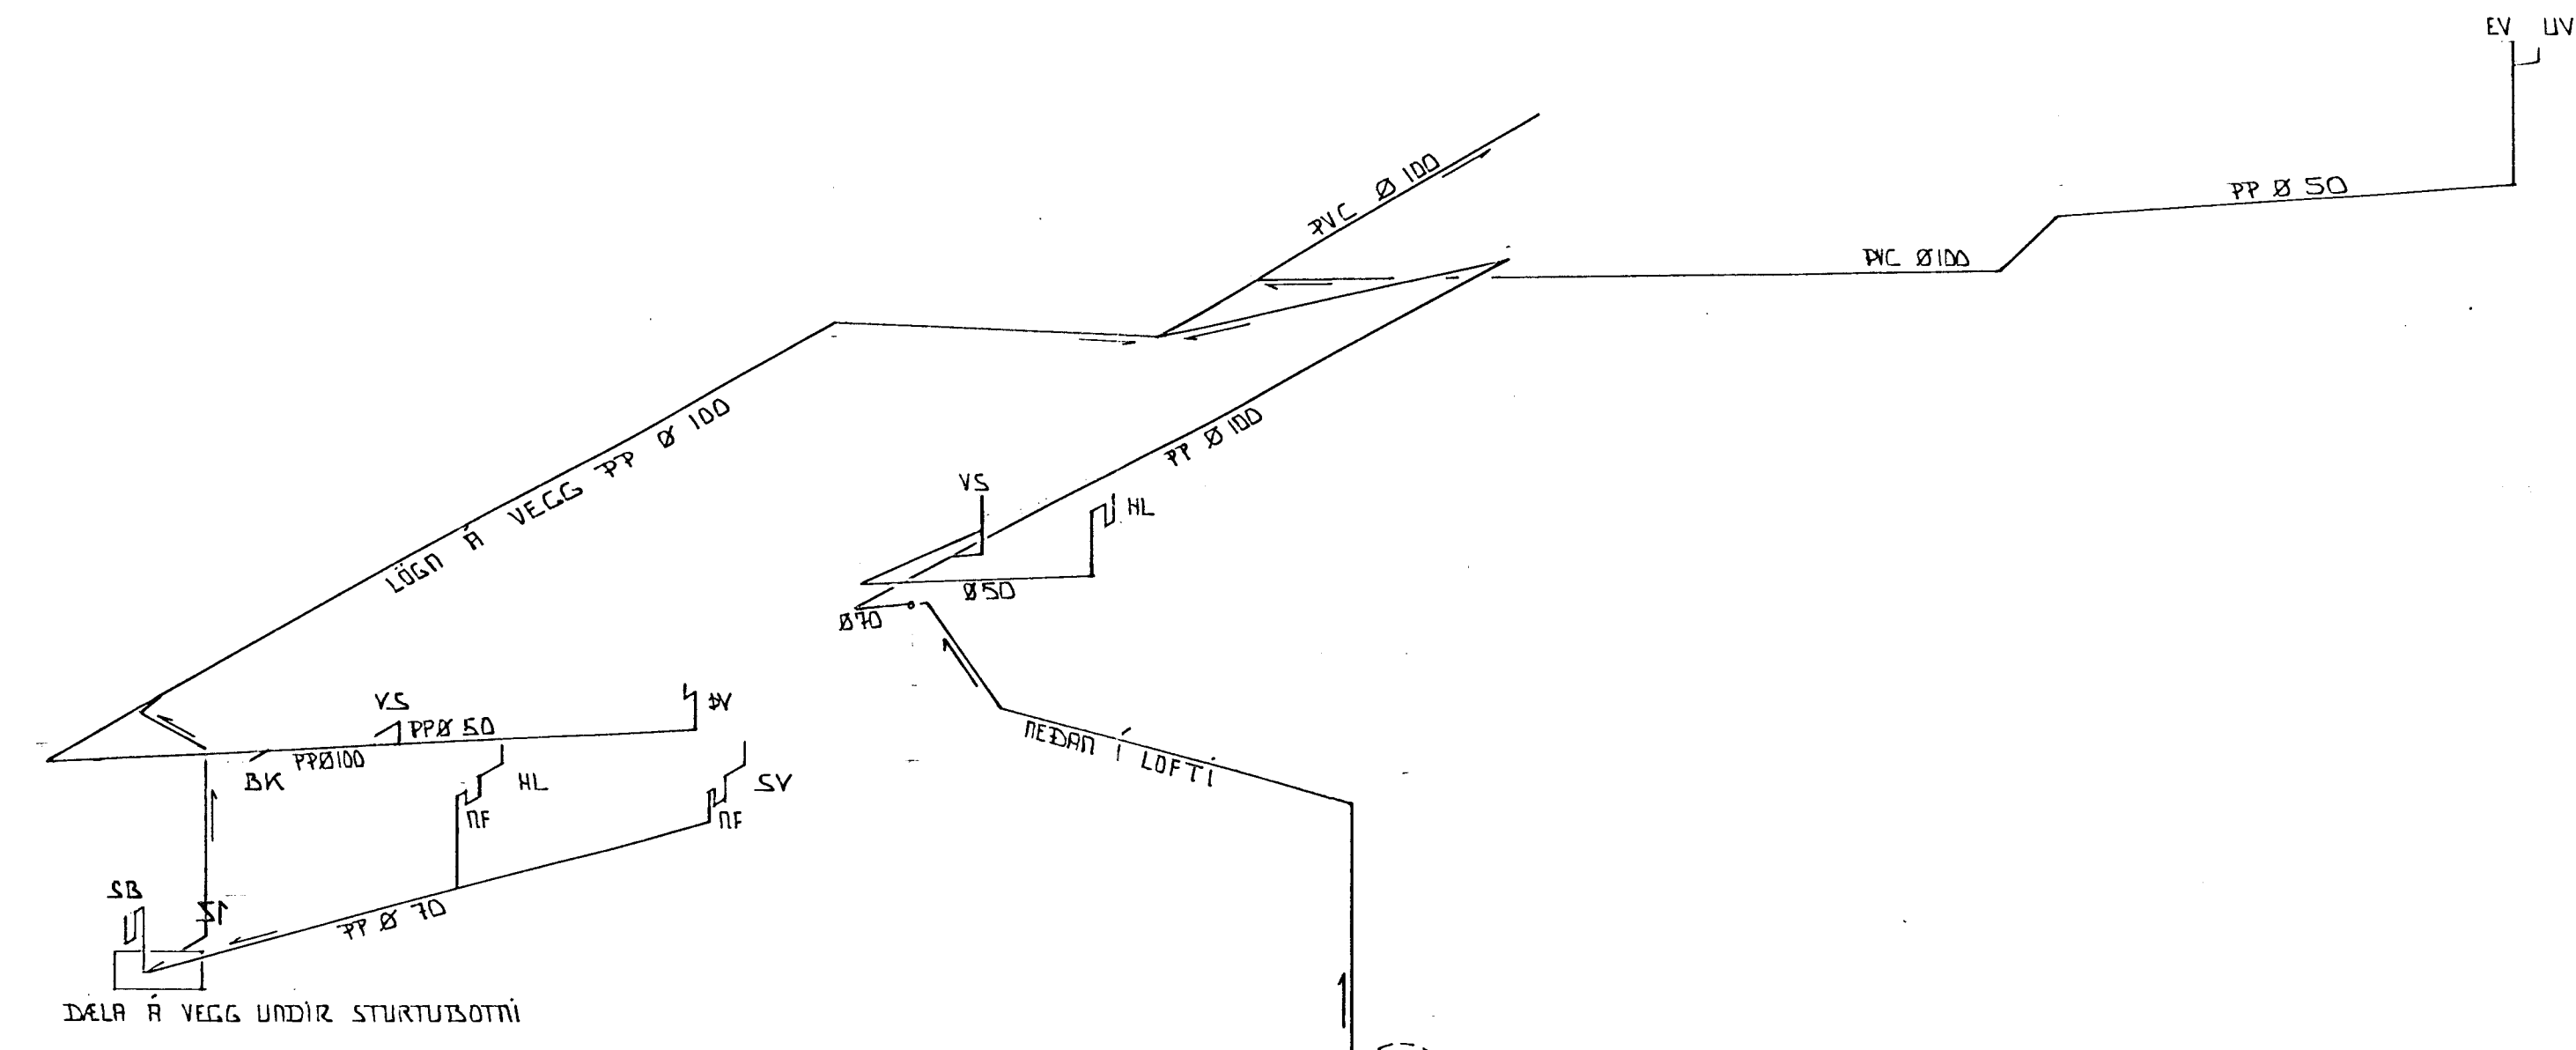


DELLIBRUNNUR

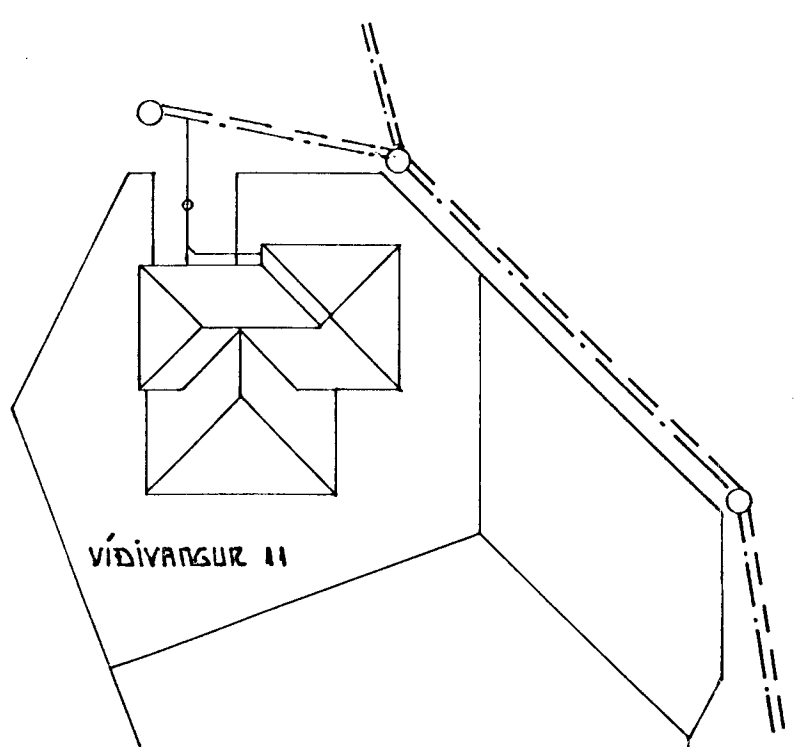

AFSTÖÐLÝNING 1:500

NOTENDUR

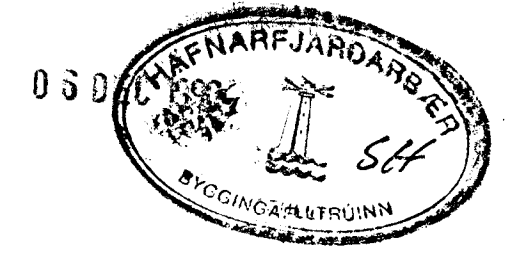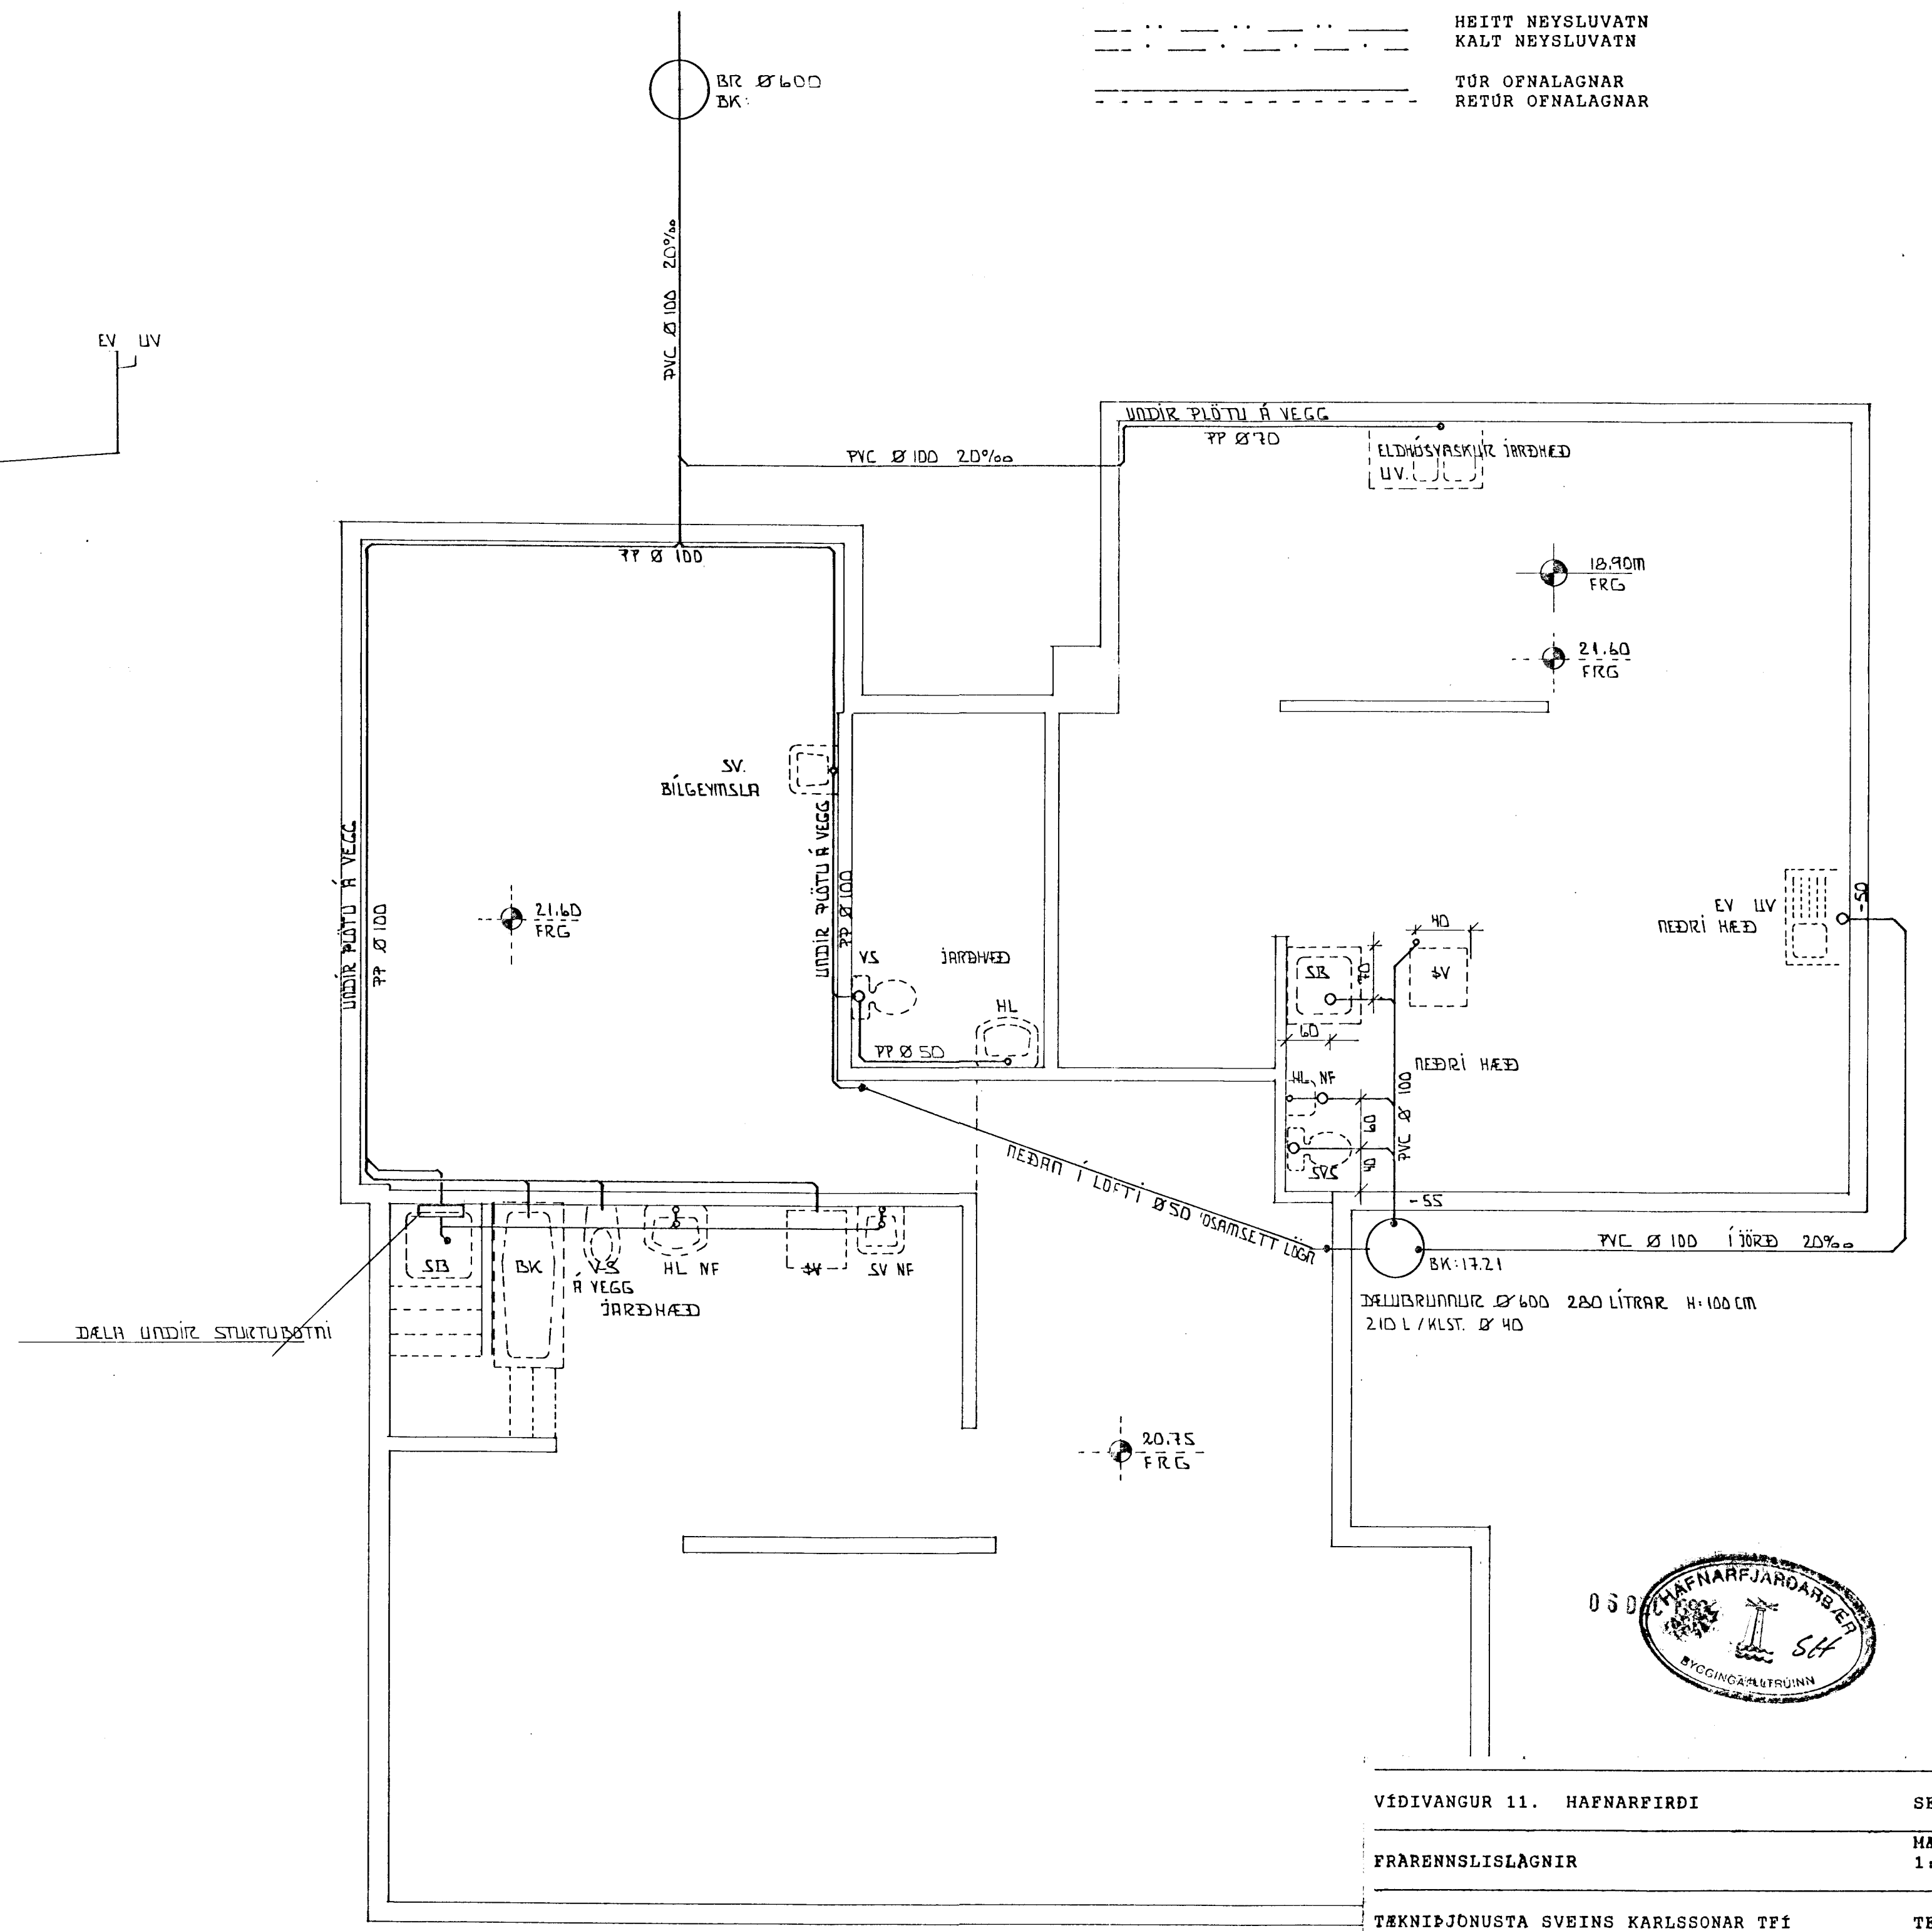

VIÐIVANGUR 11. HAFNARFIRÐI SEPT 1990  
 FRÆRÆNNSLISLAGNIR HÆLKVARDI 1:50  
 TÆKNIJONUSTA SVEINS KARLSSONAR TFI TÆNNING  
 BEJARHÆÐUNI 2 220 HAFNARFIRÐI L-5