


OFNASKRÁ



NR	kcal	mesta L x H	teng
1.	380	160 x 75	BC
2.	1230	— " —	BC
3.	1300	— " —	AD
4.	1450	100 x 75	BC
5.	600	160 x 40	BC
6.	600	60 x 40	AB
7.	1500	200 x 40	BC
8.	1200	300 x 40	BC
9.	400	110 x 40	AD
10.	1200	160 x 40	BC
11.	1000	120 x 60	BC
12.	800	— " —	BC
13.	800	— " —	BC
14.	1700	100 x 60	BC
15.	1000	100 x 60	AD
16.	2800	2 bilg	AD
17.	500	100 x 100	BC
18.	500	100 x 100	AB
19.	300	40 x 40	* AB
20.	300	— " —	BC

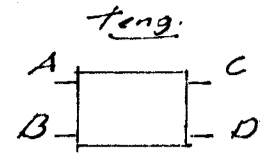

TENGIM HITI

1:50

ATH allar afsteindir á ofnum
skadist á staðnum.

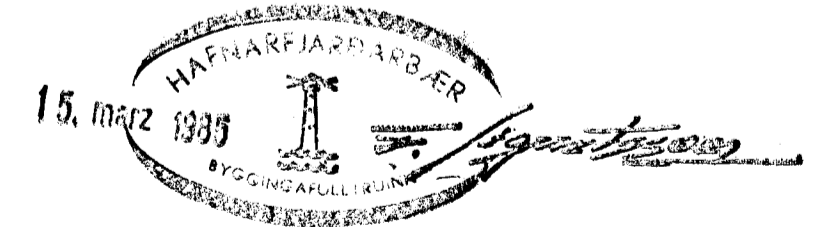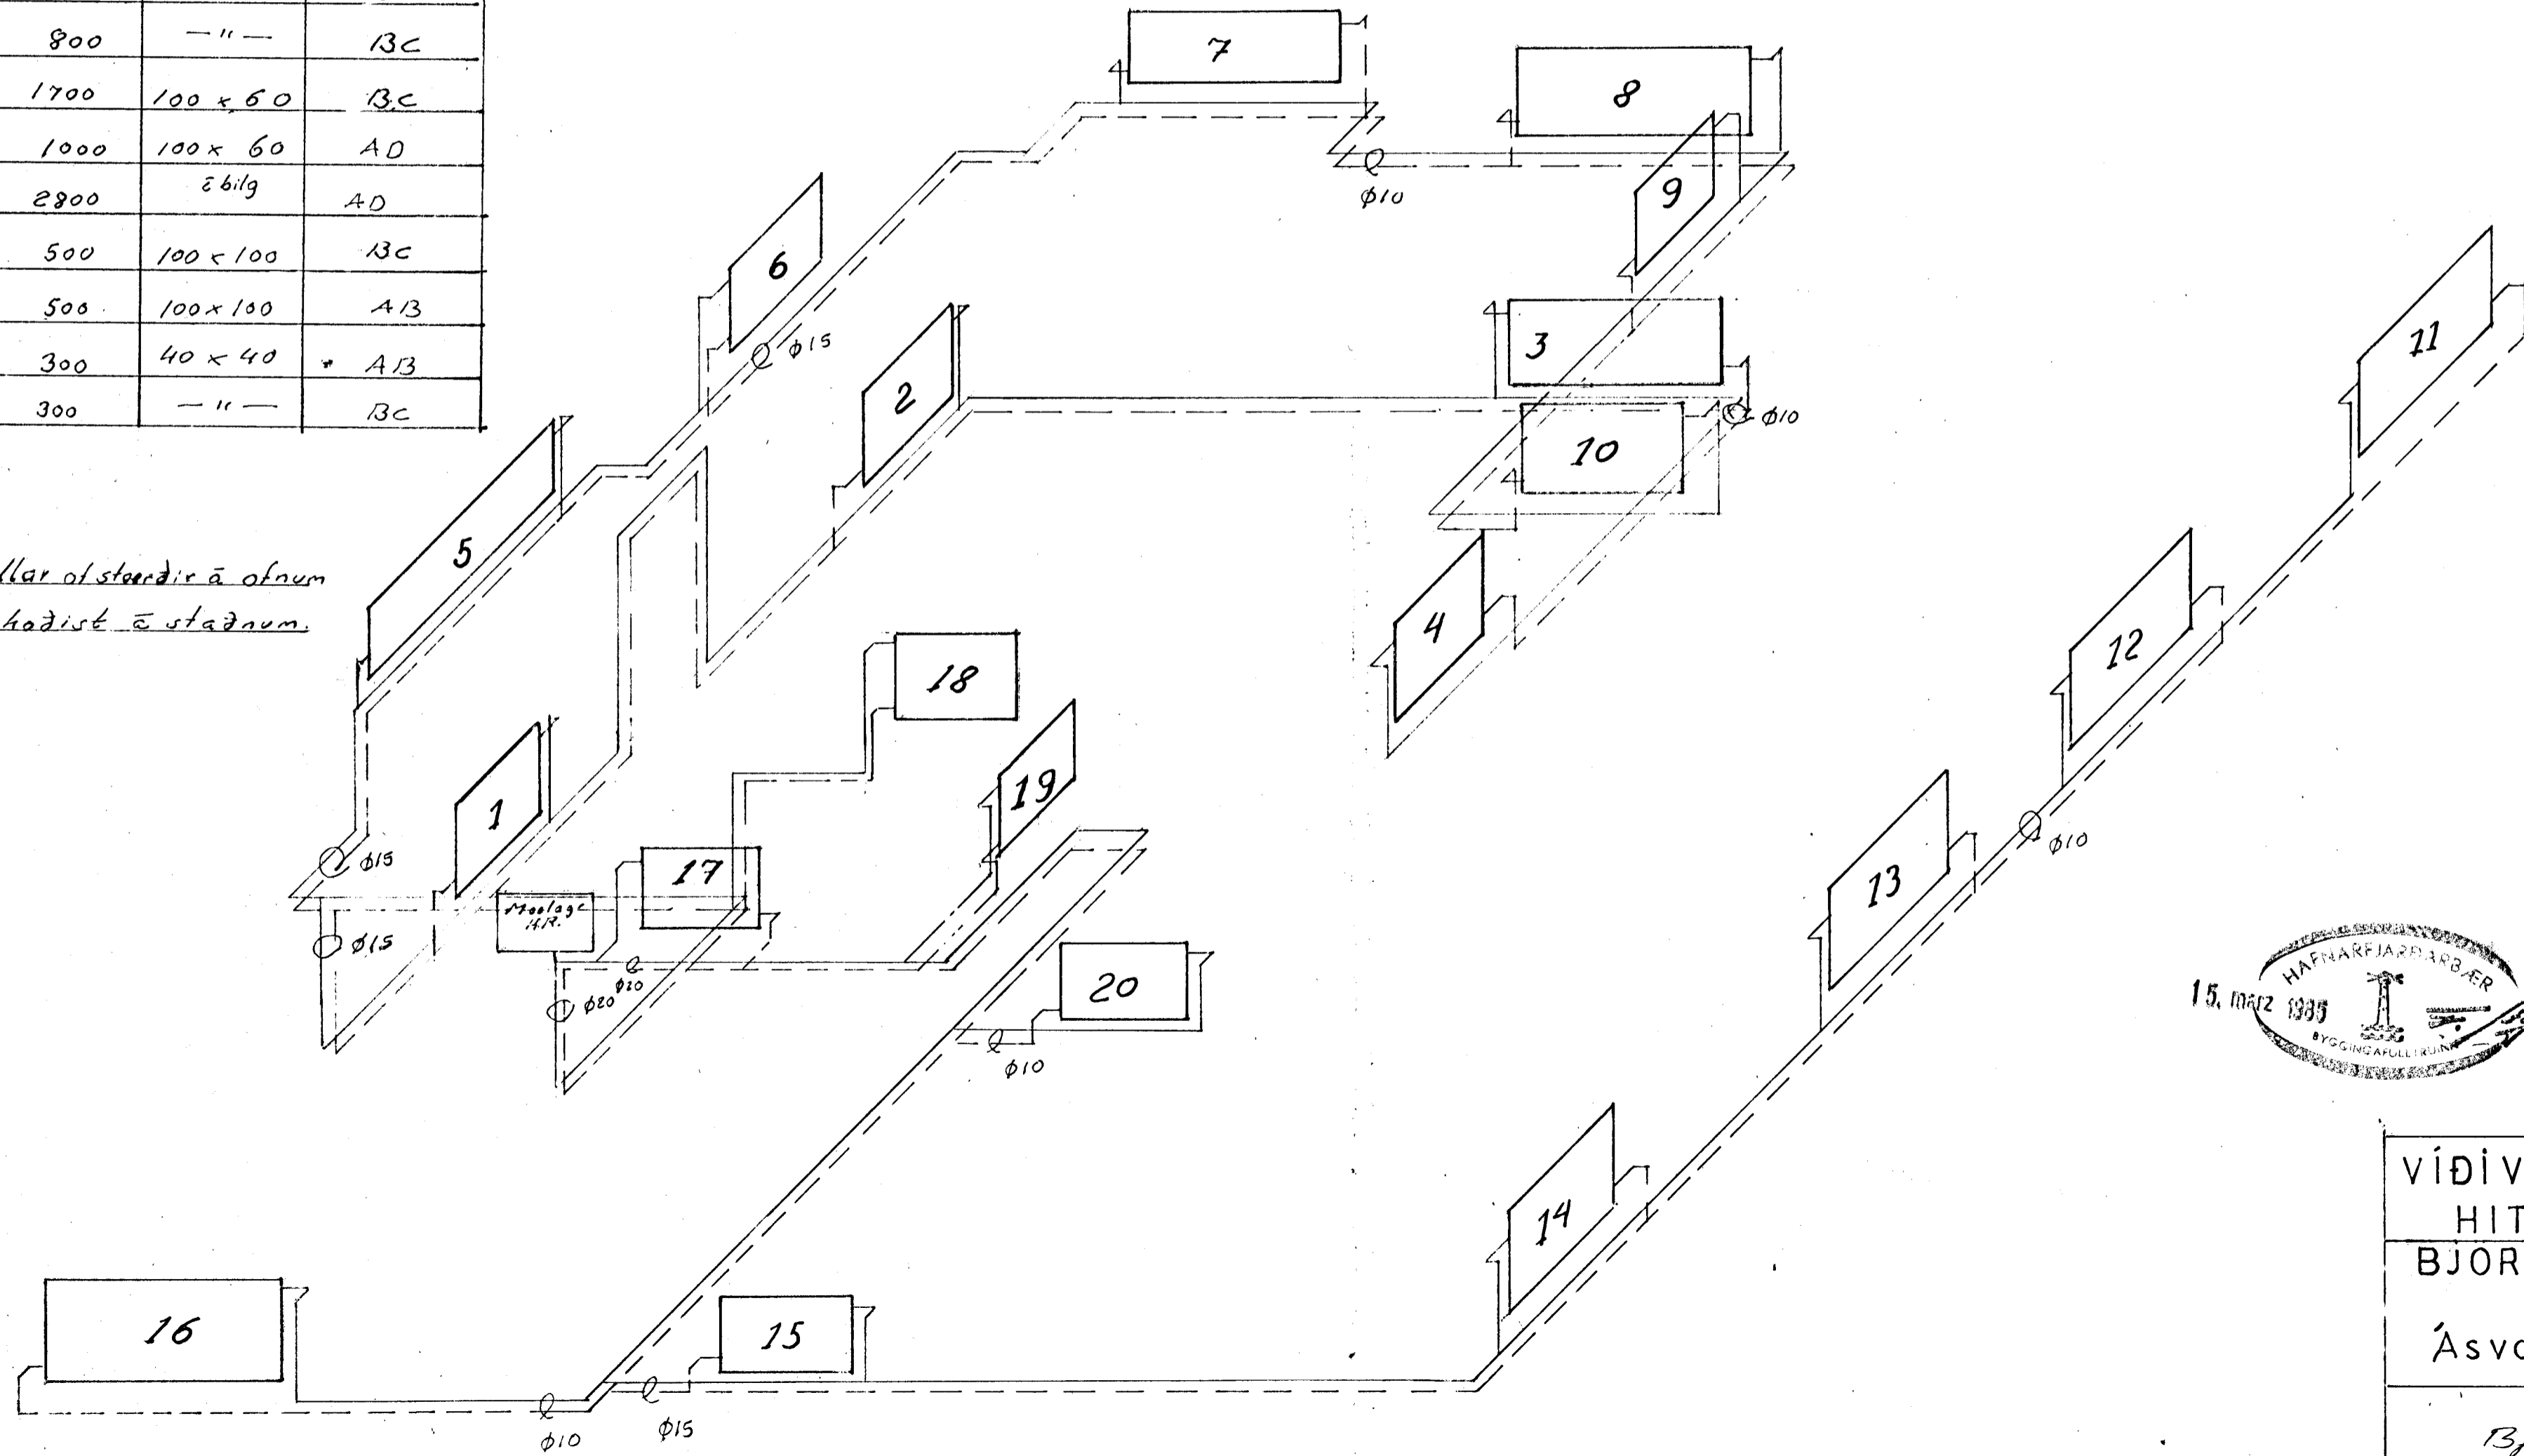

VÍÐIVANGUR 11
HITI TENG.M. M:150
BJÖRGVIN VÍGLUNDSS
verkfr.
Ásvallag. 23 s:26261

Björgvin Víglundsson marr 85