
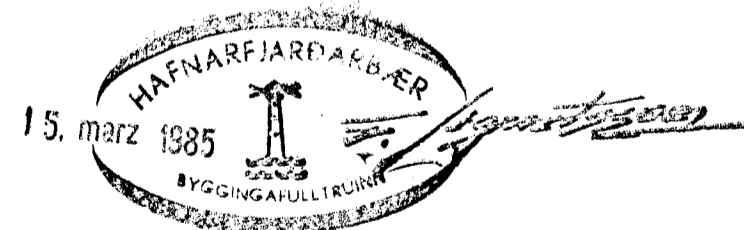


TENGI MYND VATNS

1:50

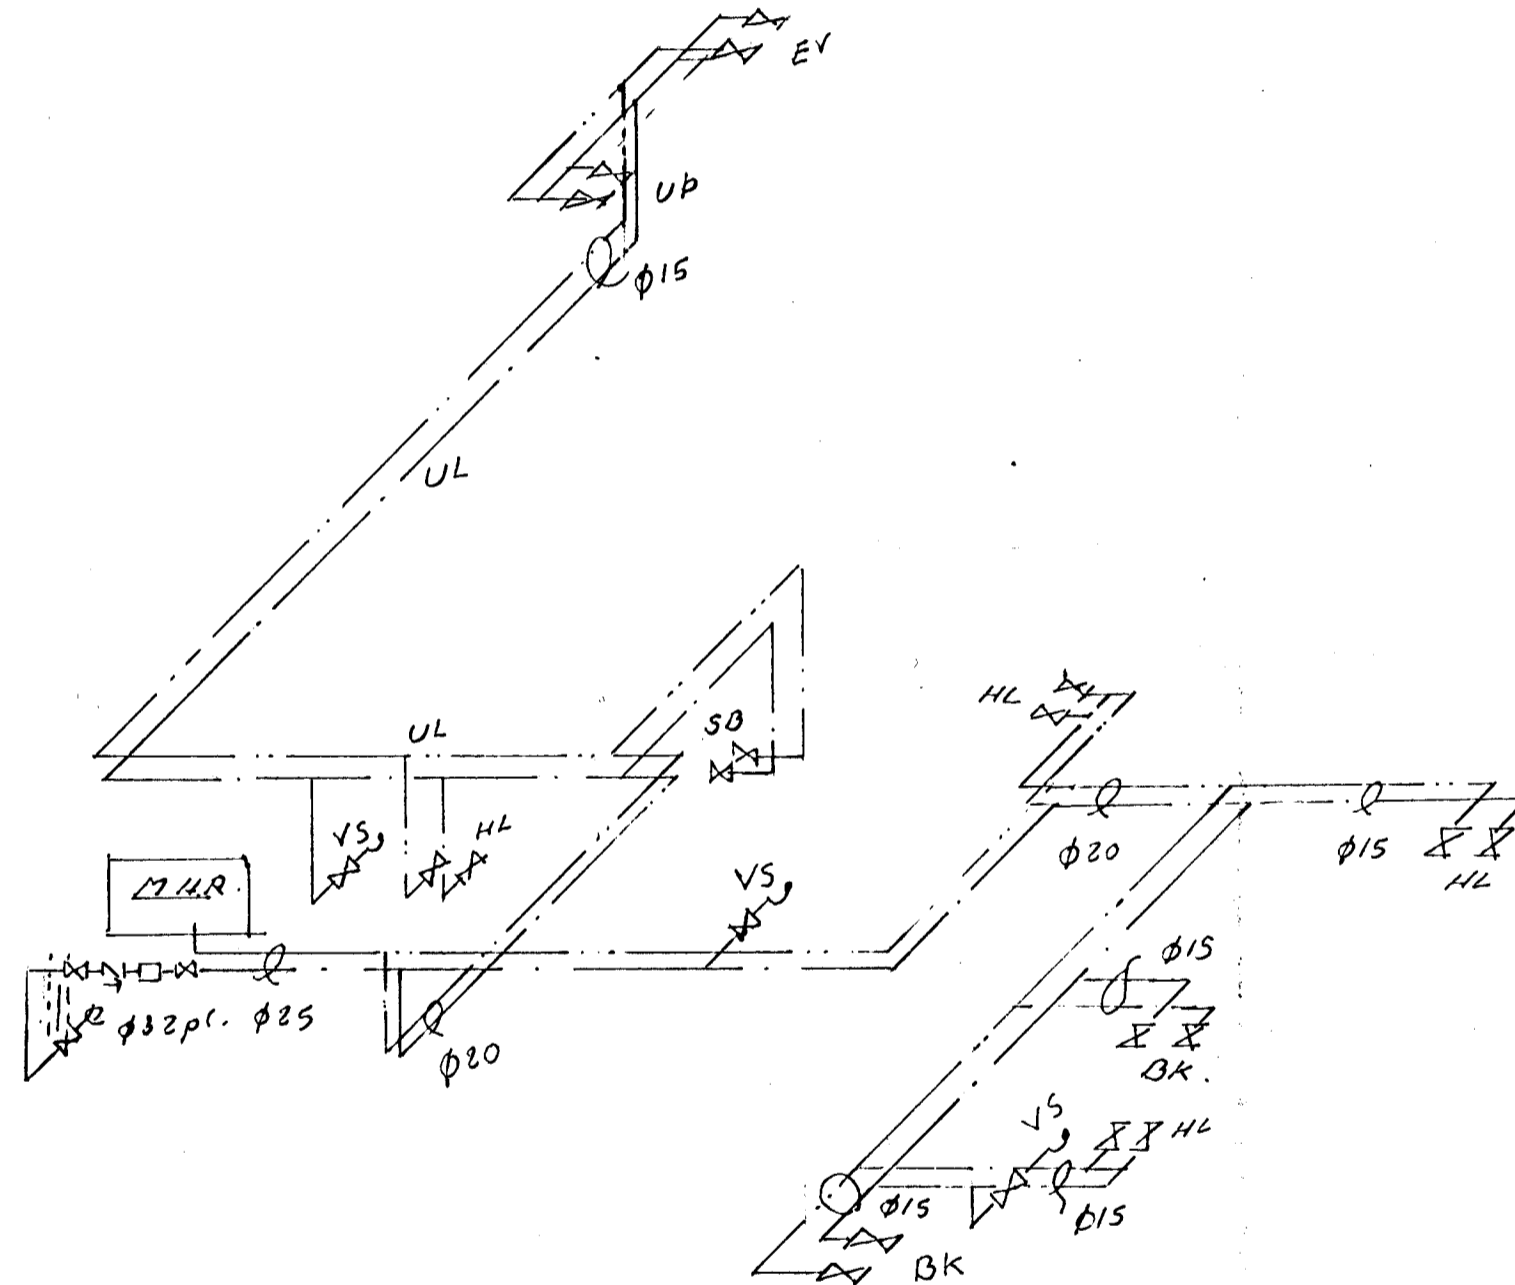

VÍÐIVANGUR 11
VATN TENGIM.
BJÖRGVIN VÍGLUNDSSON verkfr.
Ásvallag, 23 s:26261
<i>Björg Víglund</i> mars 85