
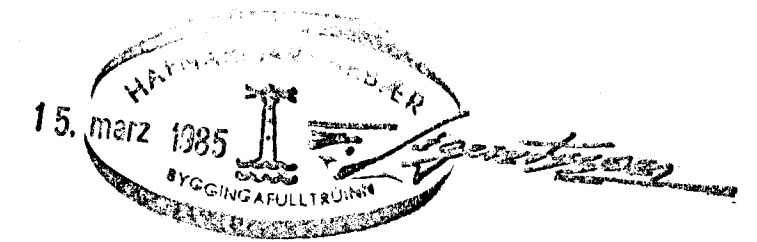


KJALLARI
HITI VATN

1:50

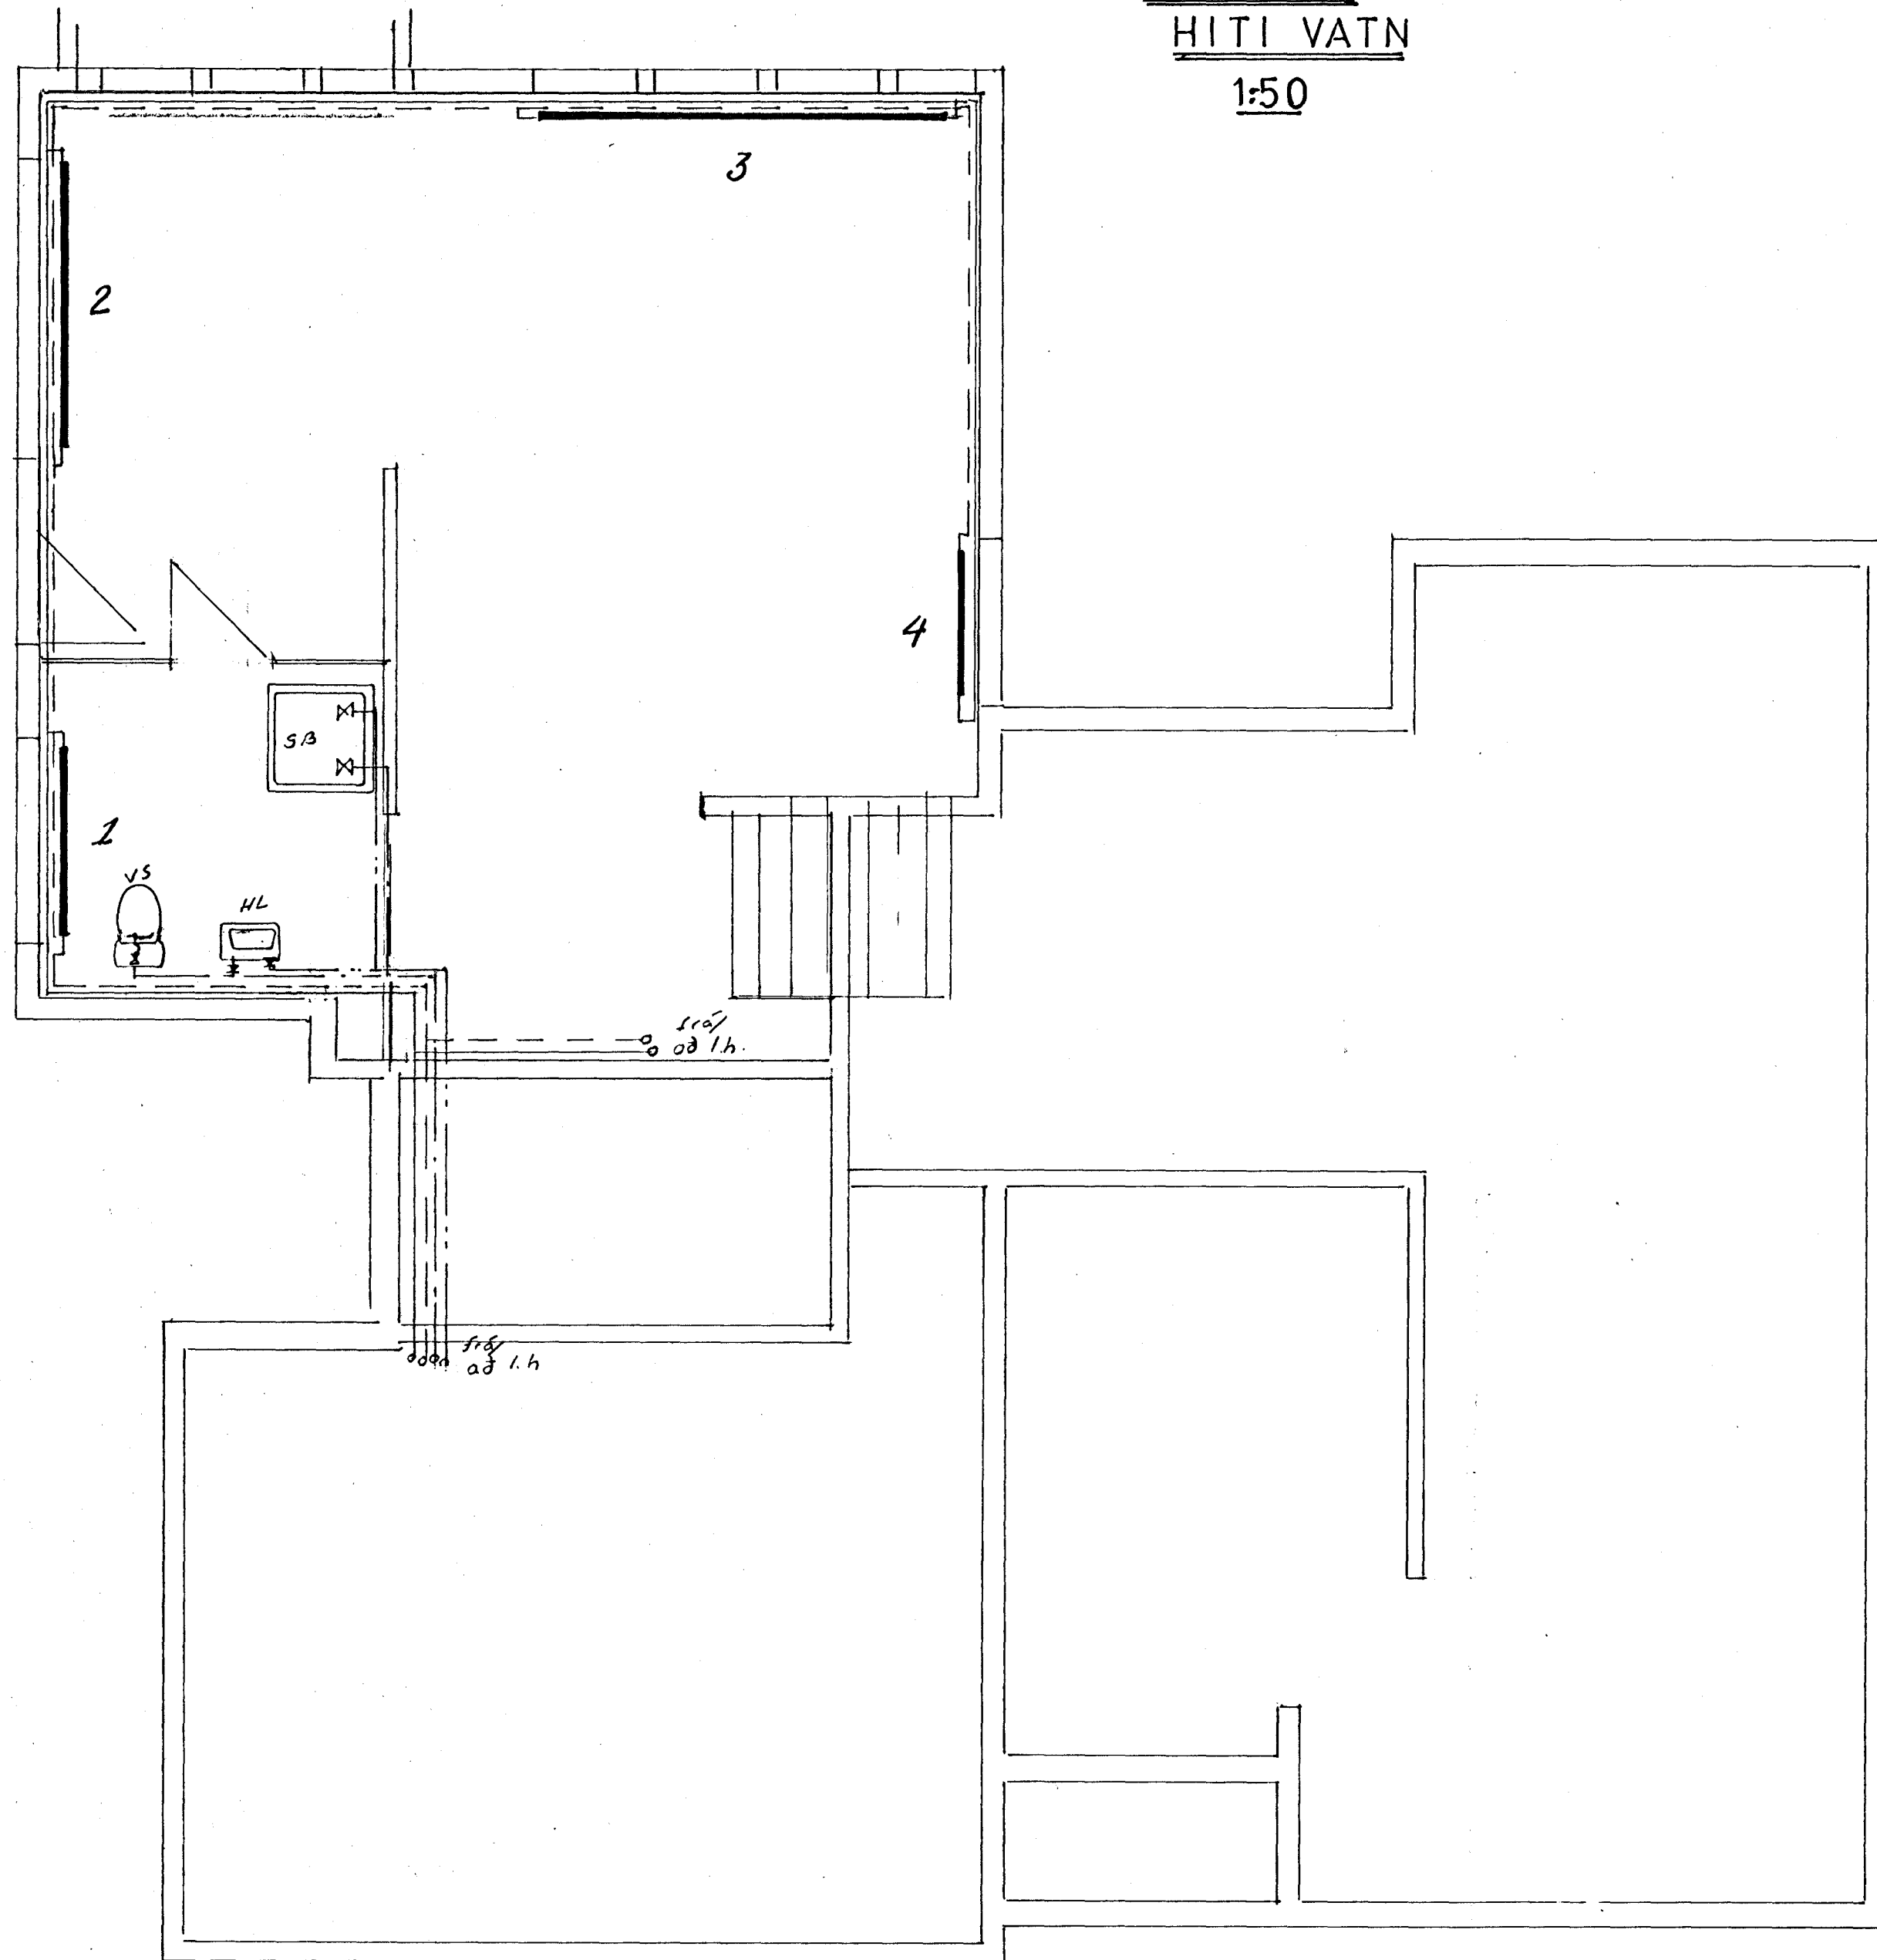

VÍÐIVANGUR 11
HITI VATN, KJALLARI M 1:50
BJÖRGVIN VÍGLUNÐSSON verkf
Ásvallag. 23 s 26261
<i>Björgvin Viglunðsson</i> mars 85