




EFRI HÆÐ - GRUNNMÝND
MÁL. 1:50.

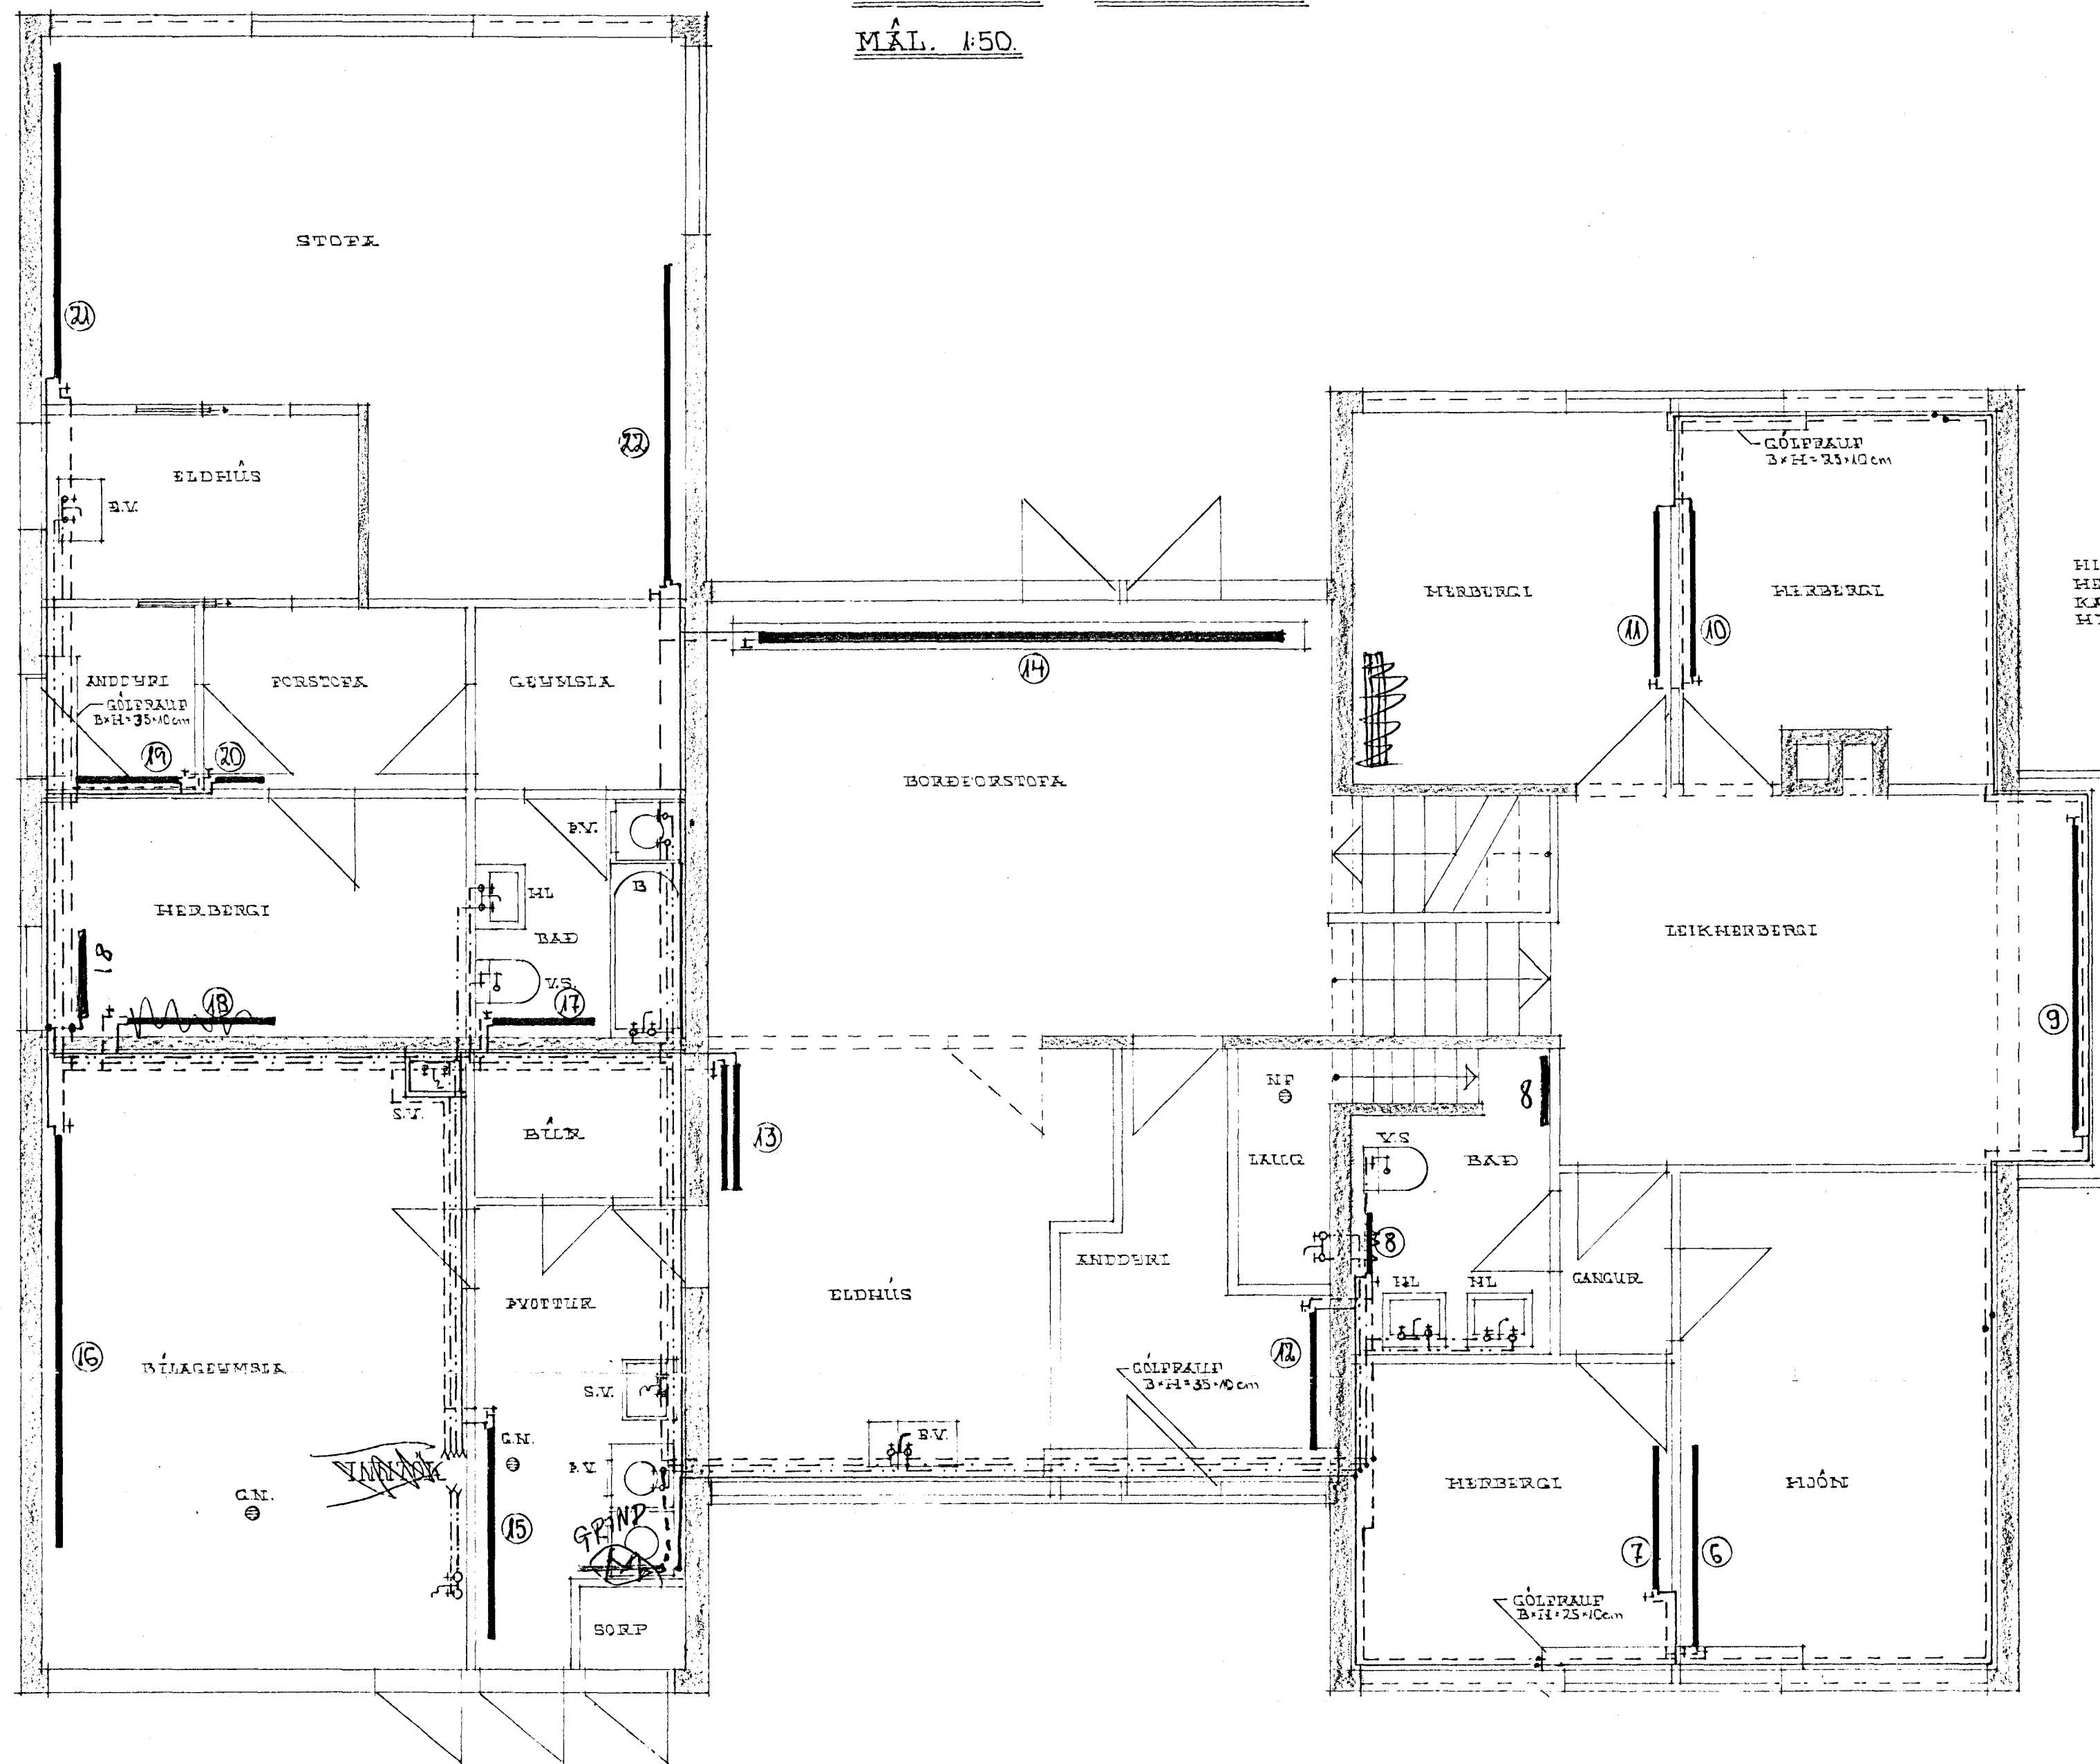


NEDRI HÆÐ - GRUNNMÝND
MÁL. 1:50.

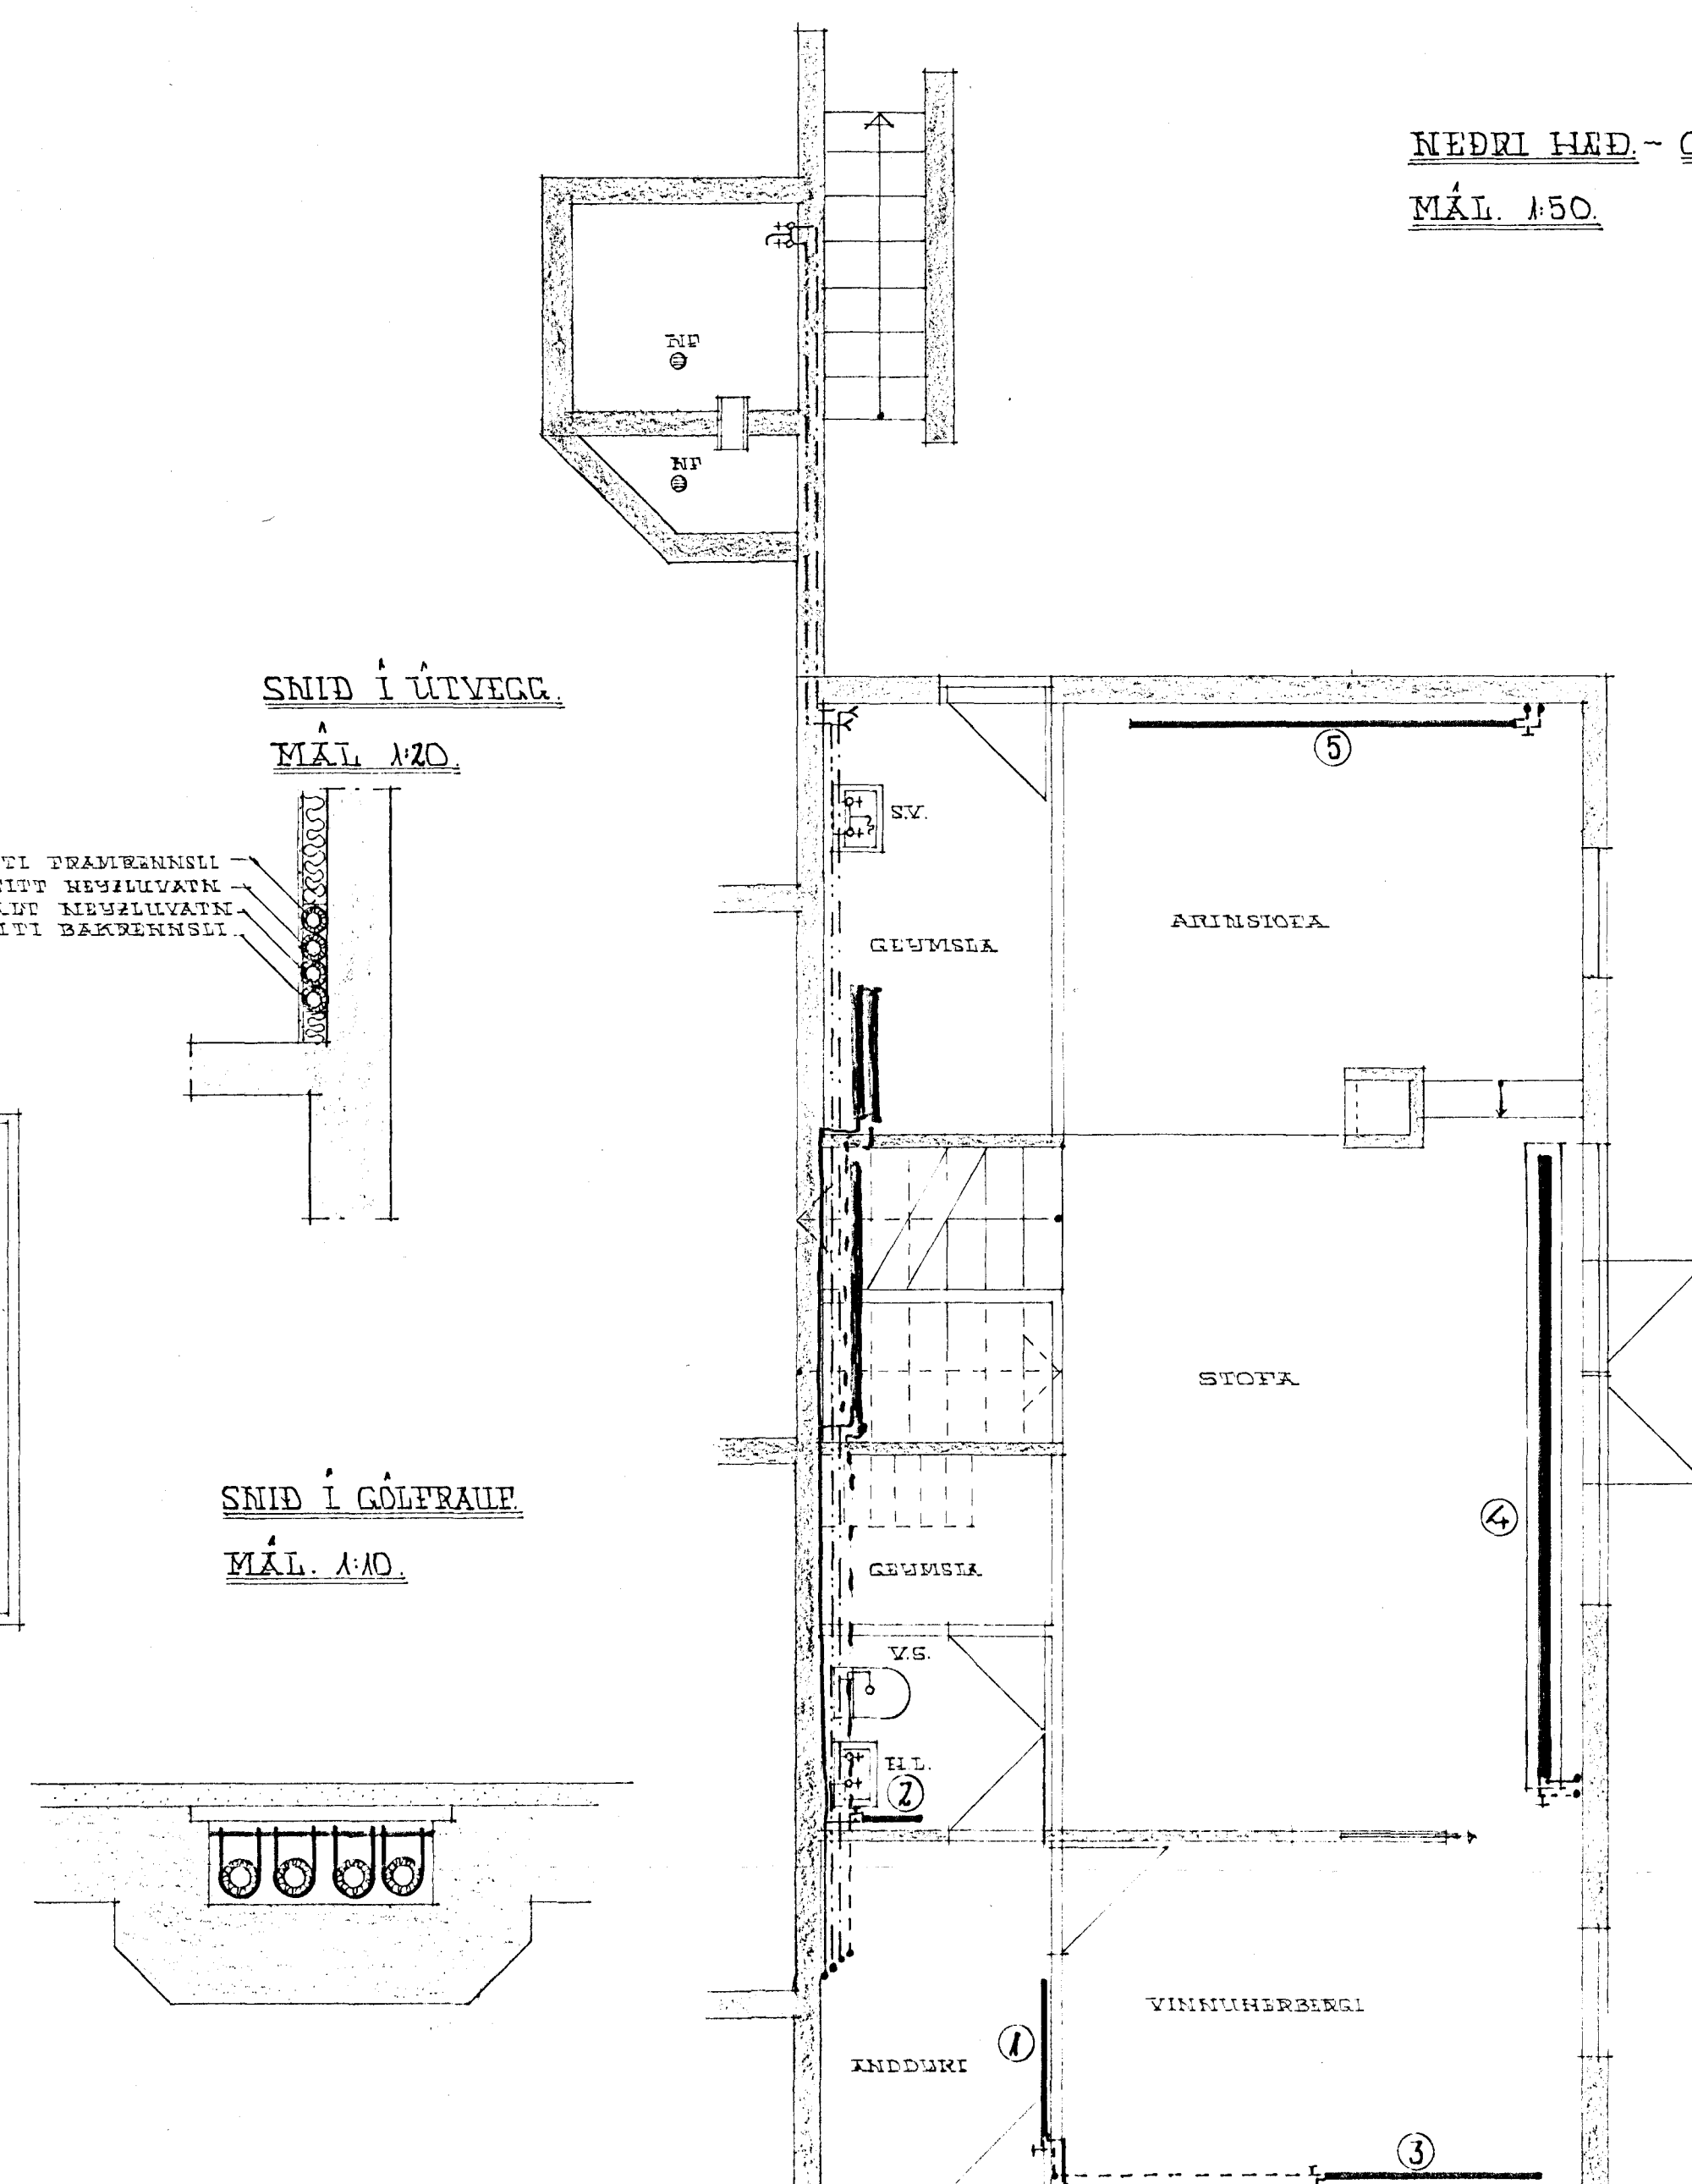

SNID Í ÚTVEGG
MÁL. 1:20

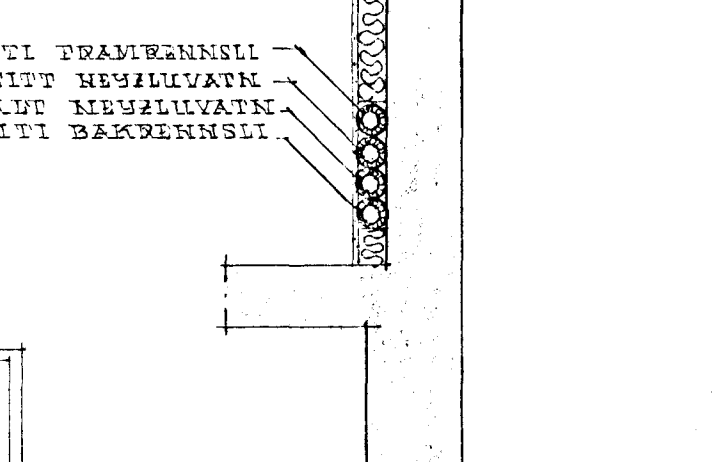


SNID Í GÓLFRAUF
MÁL. 1:20

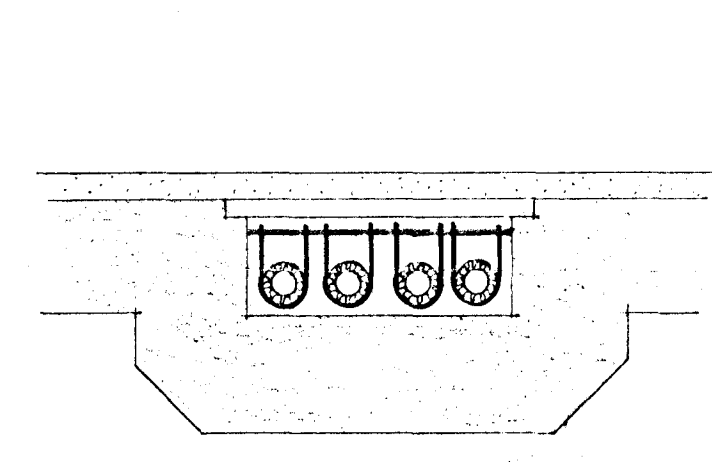

ATH! ALLIR ÖFNASKRÁR SKULU VERJA
"DAMPPOS" ÞAGSIDRÆMMISLOKAR.

--- FRAMRENNSLI LÖPNA
--- BAKRENNSLI LÖPNA
--- SÁMUR HEFJULVATN
--- HVIET

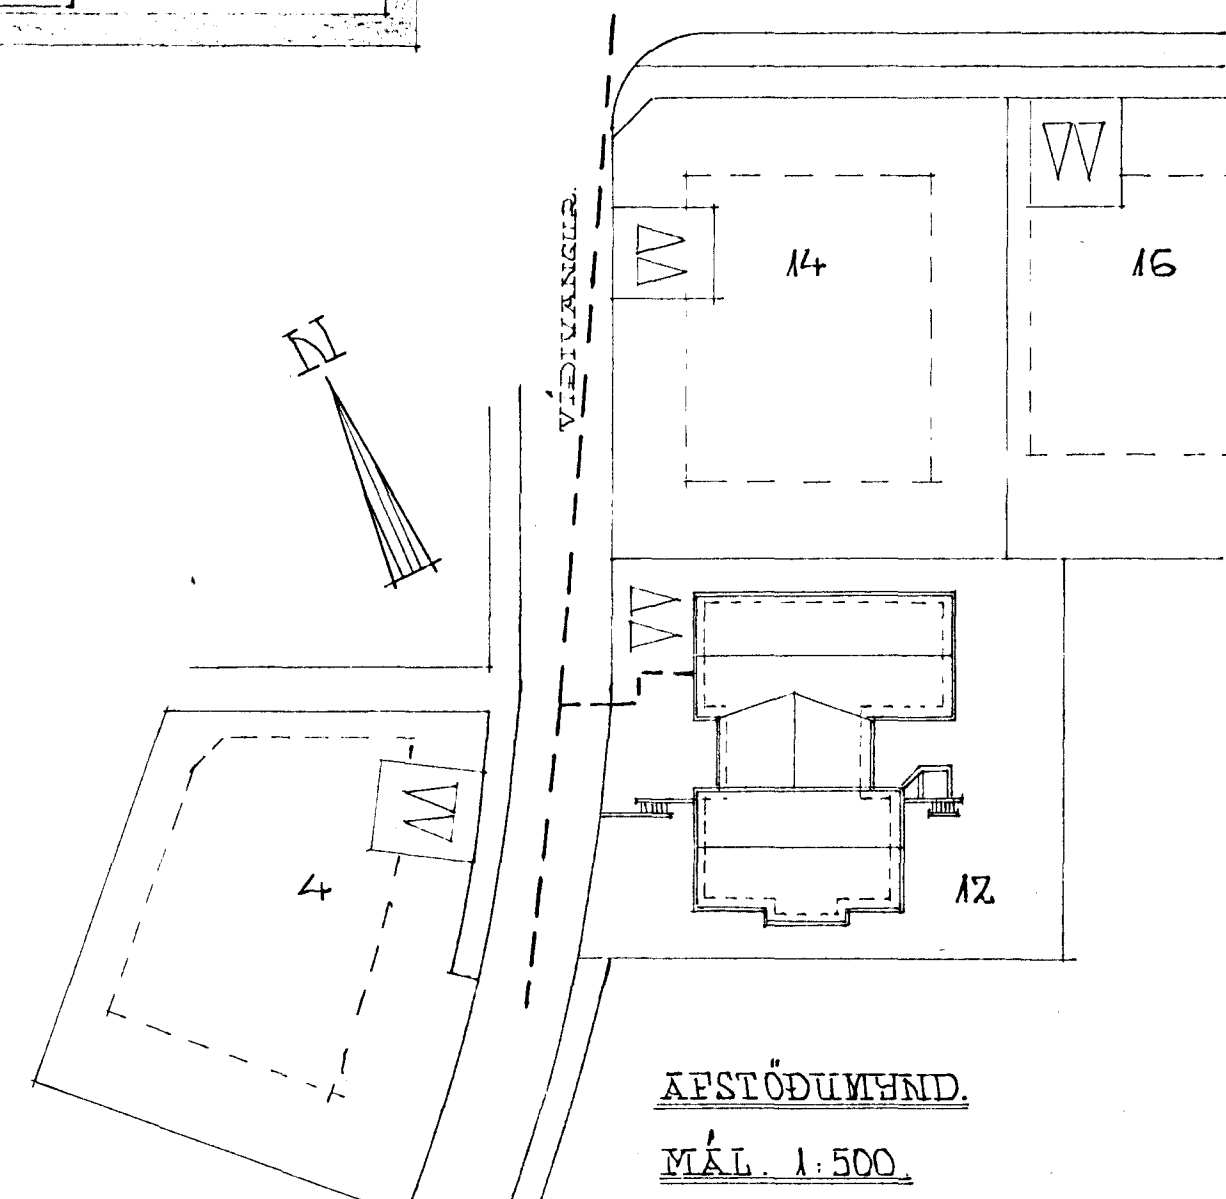

ÖFNASKRÁ.

NR.	Q.	STÆRD.	STADSETM. STÚTA.
1	480	V49 - 1200	CD - A
2	150	V42 - 500	CD - A
3	660	V49 - 1700	CD - A
4	1760	C21 - 4800	CD - A
5	820	V35 - 3000	CD - A
6	1120	V77 - 1900	AB - C
7	900	V91 - 1400	CD - A
8	300	V70 - 600	AB - C
9	1150	VK35 - 2900	CB - A
10	960	V77 - 1600	CB - A
11	--	--	AD - C

ÖFNASKRÁ.

NR.	Q.	STÆRD.	STADSETM. STÚTA.
12	680	V70 - 1300	AB - C
13	1320	C22 - 1200	CD - A
14	2180	C28 - 5000	AB - C
15	1000	VK49 - 2000	CD - A
16	1725	V56 - 3900	CD - A
17	460	V56 - 1000	CD - A
18	800	VK63 - 1400	CD - A
19	500	V63 - 1000	AB - C
20	250	V63 - 500	CD - A
21	1400	VK42 - 3000	AB - C
22	--	--	CD - A

25. apríl 1978
HAFNARFJARDAR...
BYGGINGAVALD...
[Signature]

VÍÐIVANGUR 12 HAFNARFIRÐI.
HITTA- OG VÆTRISLAGHÉIR.

MÁL: 1:10, 1:20, 1:50 og 1:500
DAGS: 9. APRÍL 1978.
TÖKN NÚ:
TEIKNAD OG TEIKNAD: ÓGN H. ÁRÞÓRÁRSON TÆKNIPR. M.T.P.F.
BYGGINGAVALD 17 MDS. SÍMI 66133.