



OFNASKRA (PANELOFNAR) Δt=40°C

Ofn nr	Afl þarf kcal/kist	Ofn gerð/næð	lengd	Staðs. stúta	Ofnlokar Danfoss	Ath
0.1	2017	VK 49	353	AB	RAVL	
0.2	187	V 70	70	CD	FJVR	
0.3	675	V 91	117	CD	"	
0.4	472	V 70	104	CD	RAVL	
0.5	460	V 70	104	AB	"	
0.6	660	V 70	145	AB	"	
1.1	2550	VKM49/2	257	AB	"	
1.2	1905	VKM 70	274	CD	"	
1.3	1565	VK 49	274	AD	"	
1.4	512	V 91	88	CD	"	
1.5	225	V 70	70	CD	FJVR	
1.6	668	V 91	116	AB	"	
1.7	954	V 70	209	AB	RAVL	
1.8	470	V 70	103	AB	"	
1.9	954	V 70	209	AB	"	
1.10	605	V 91	105	AB	FJVR	
1.11	530	V 91	92	AB	RAVL	
1.12	2230	VKM49/2	225	CD	"	
1.13	2580	V 70	143	AB	"	
1.13B		VKM 70	288	AB	"	
1.14	430	V 91	75	AB	"	
1.15	2700	VKM 70	400	CD	FJVR	

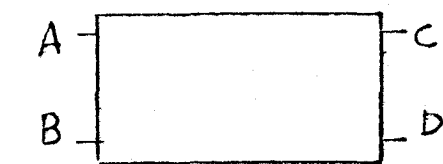

ALLIR OFNLOKAR ERU I ÖMM
 Á ALLA ÖFNA KOMI LOFTSKRUFU
 OG STILLITENGI

GRUNNMYND, EFRI HÆÐ, 1:50

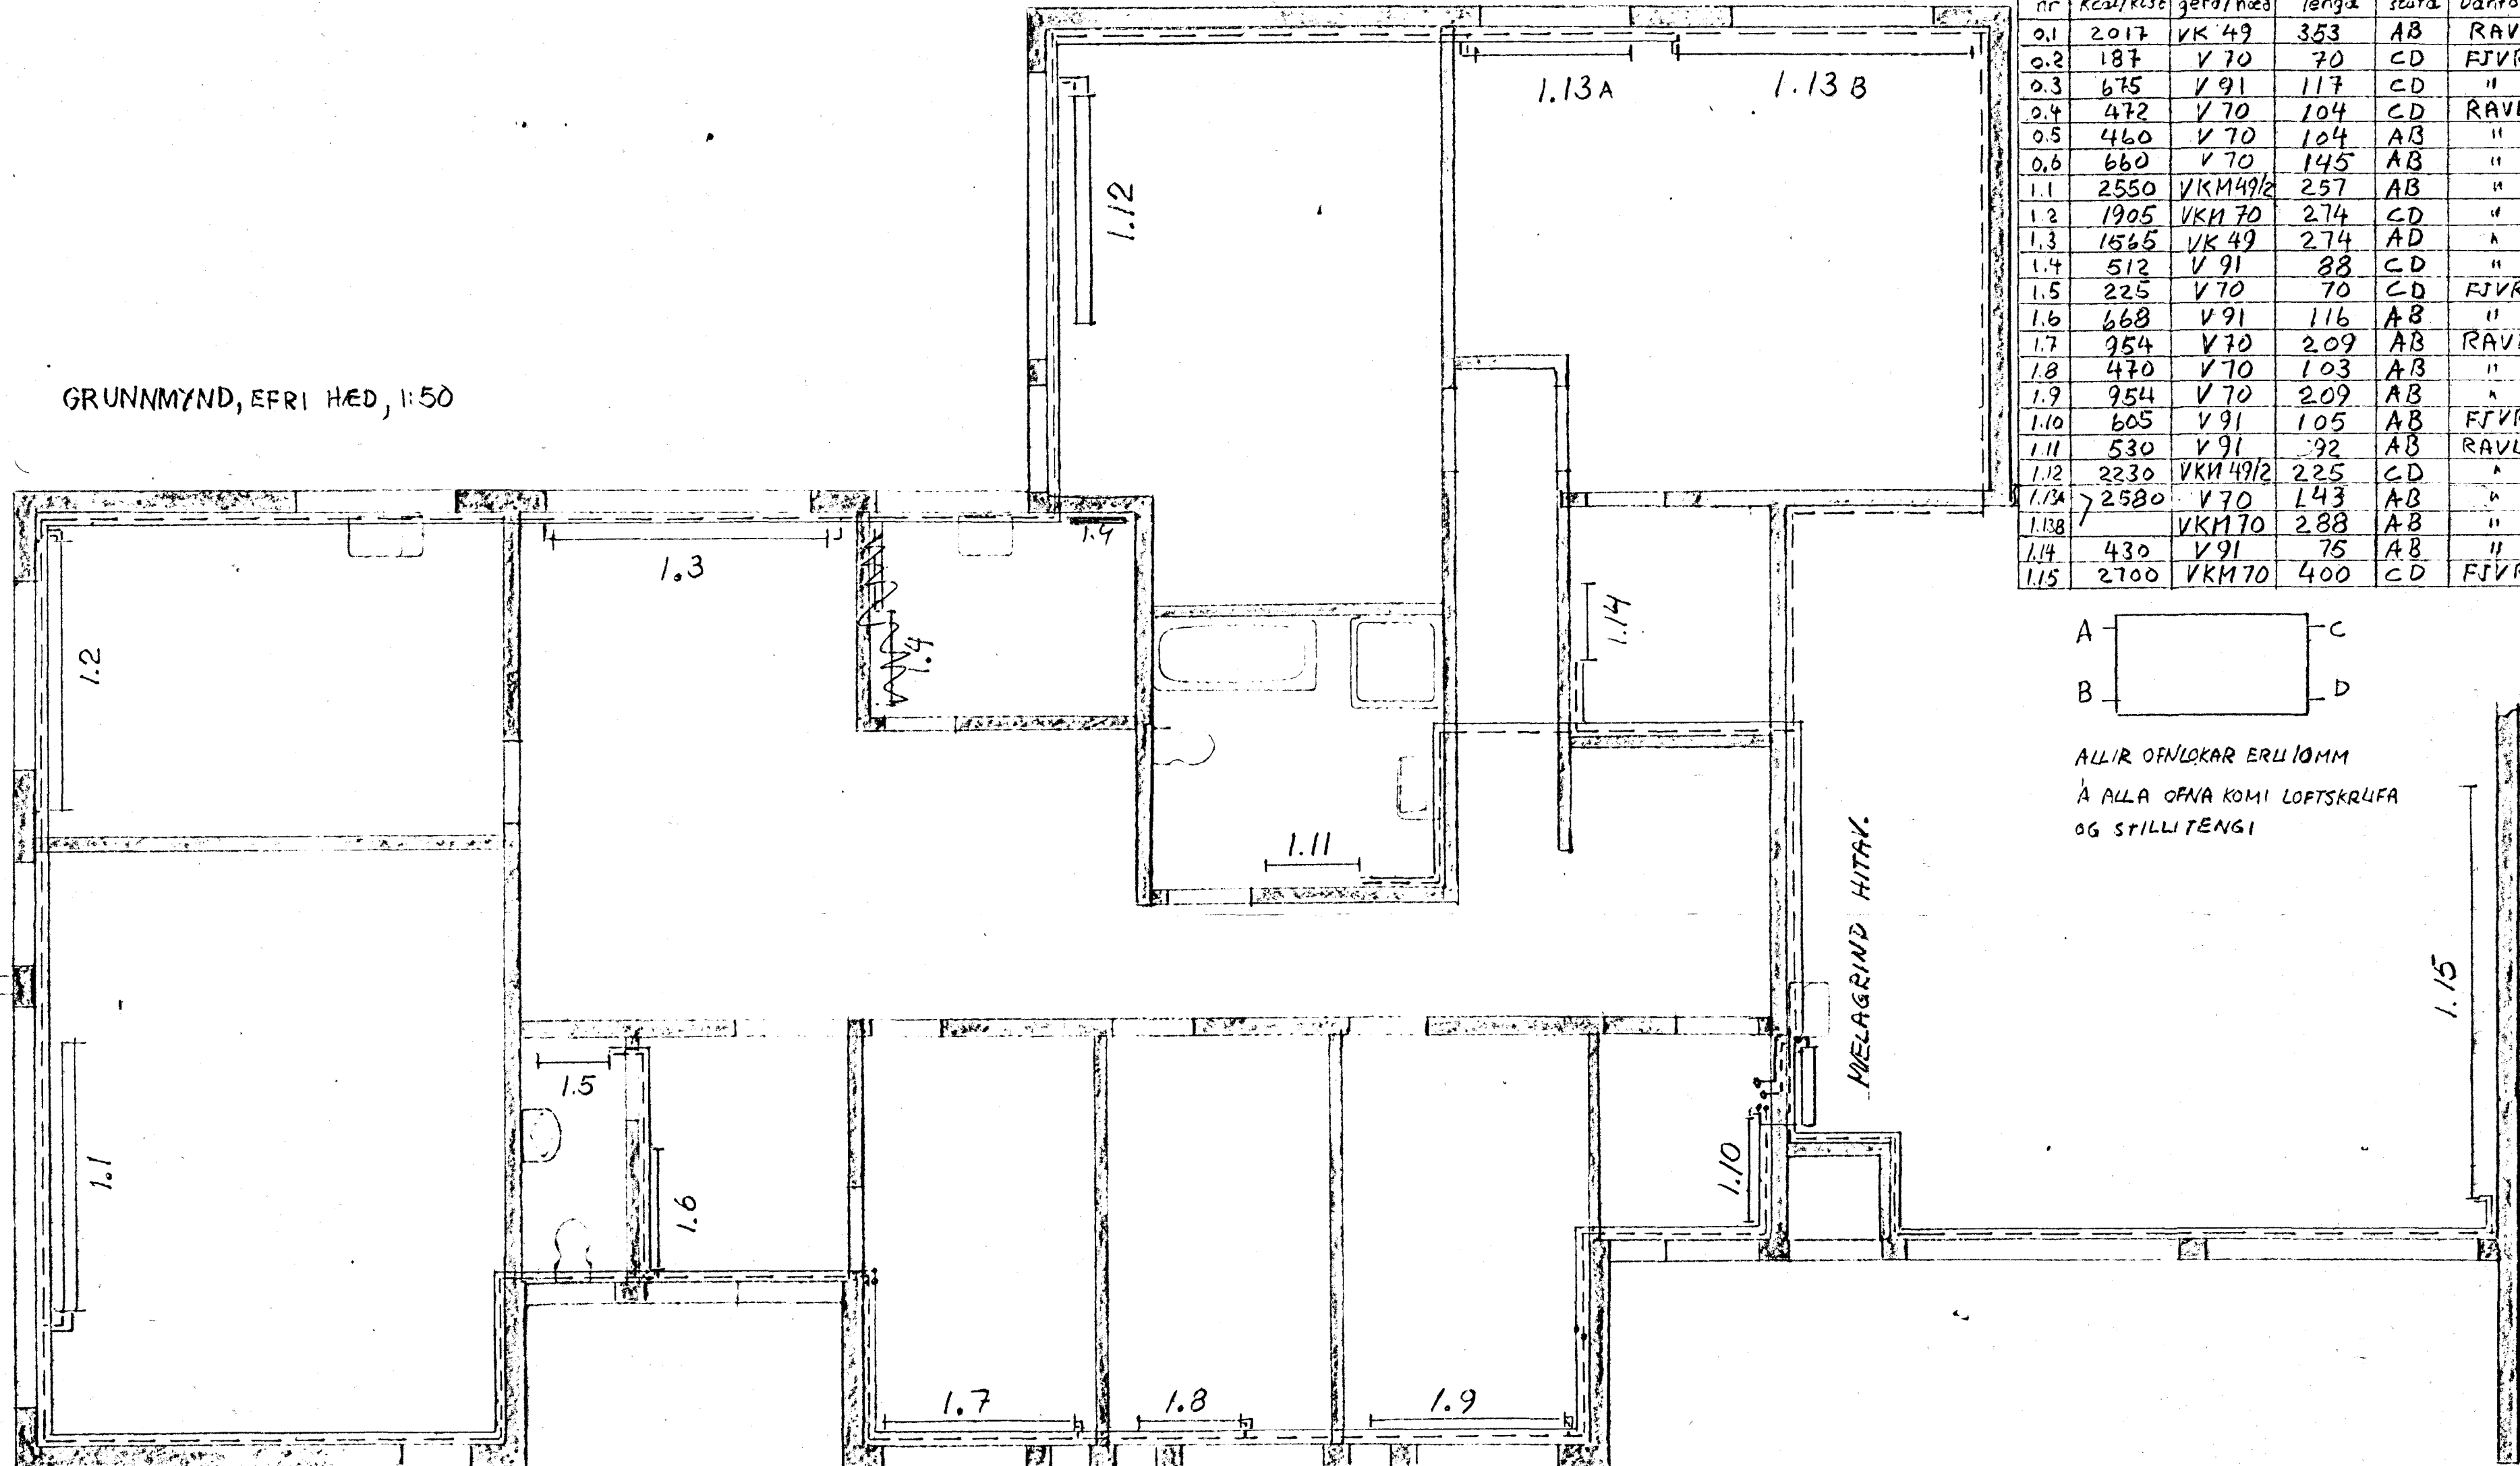

		VIÐIYANGUR 2 HAFNARFIRDI	
		Hannað	MA
HITALÖBN		Teiknað	11
		Yfirfarið	H
EFRI HÆÐ		Mkv	1:50
		8-1-71	
MATTH. MATTHIASSON		79001-08	
Mou		Mou	