
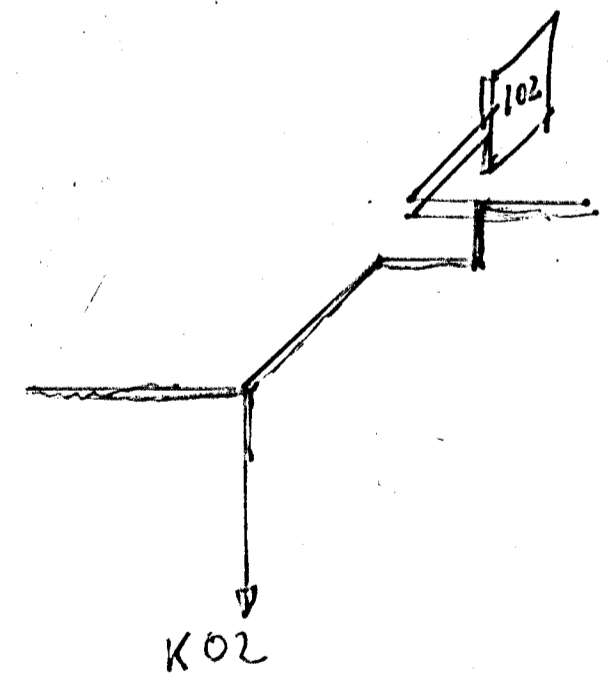


Hitalogn 1:50
 Leiðslukerti
 Pipuvíddir.

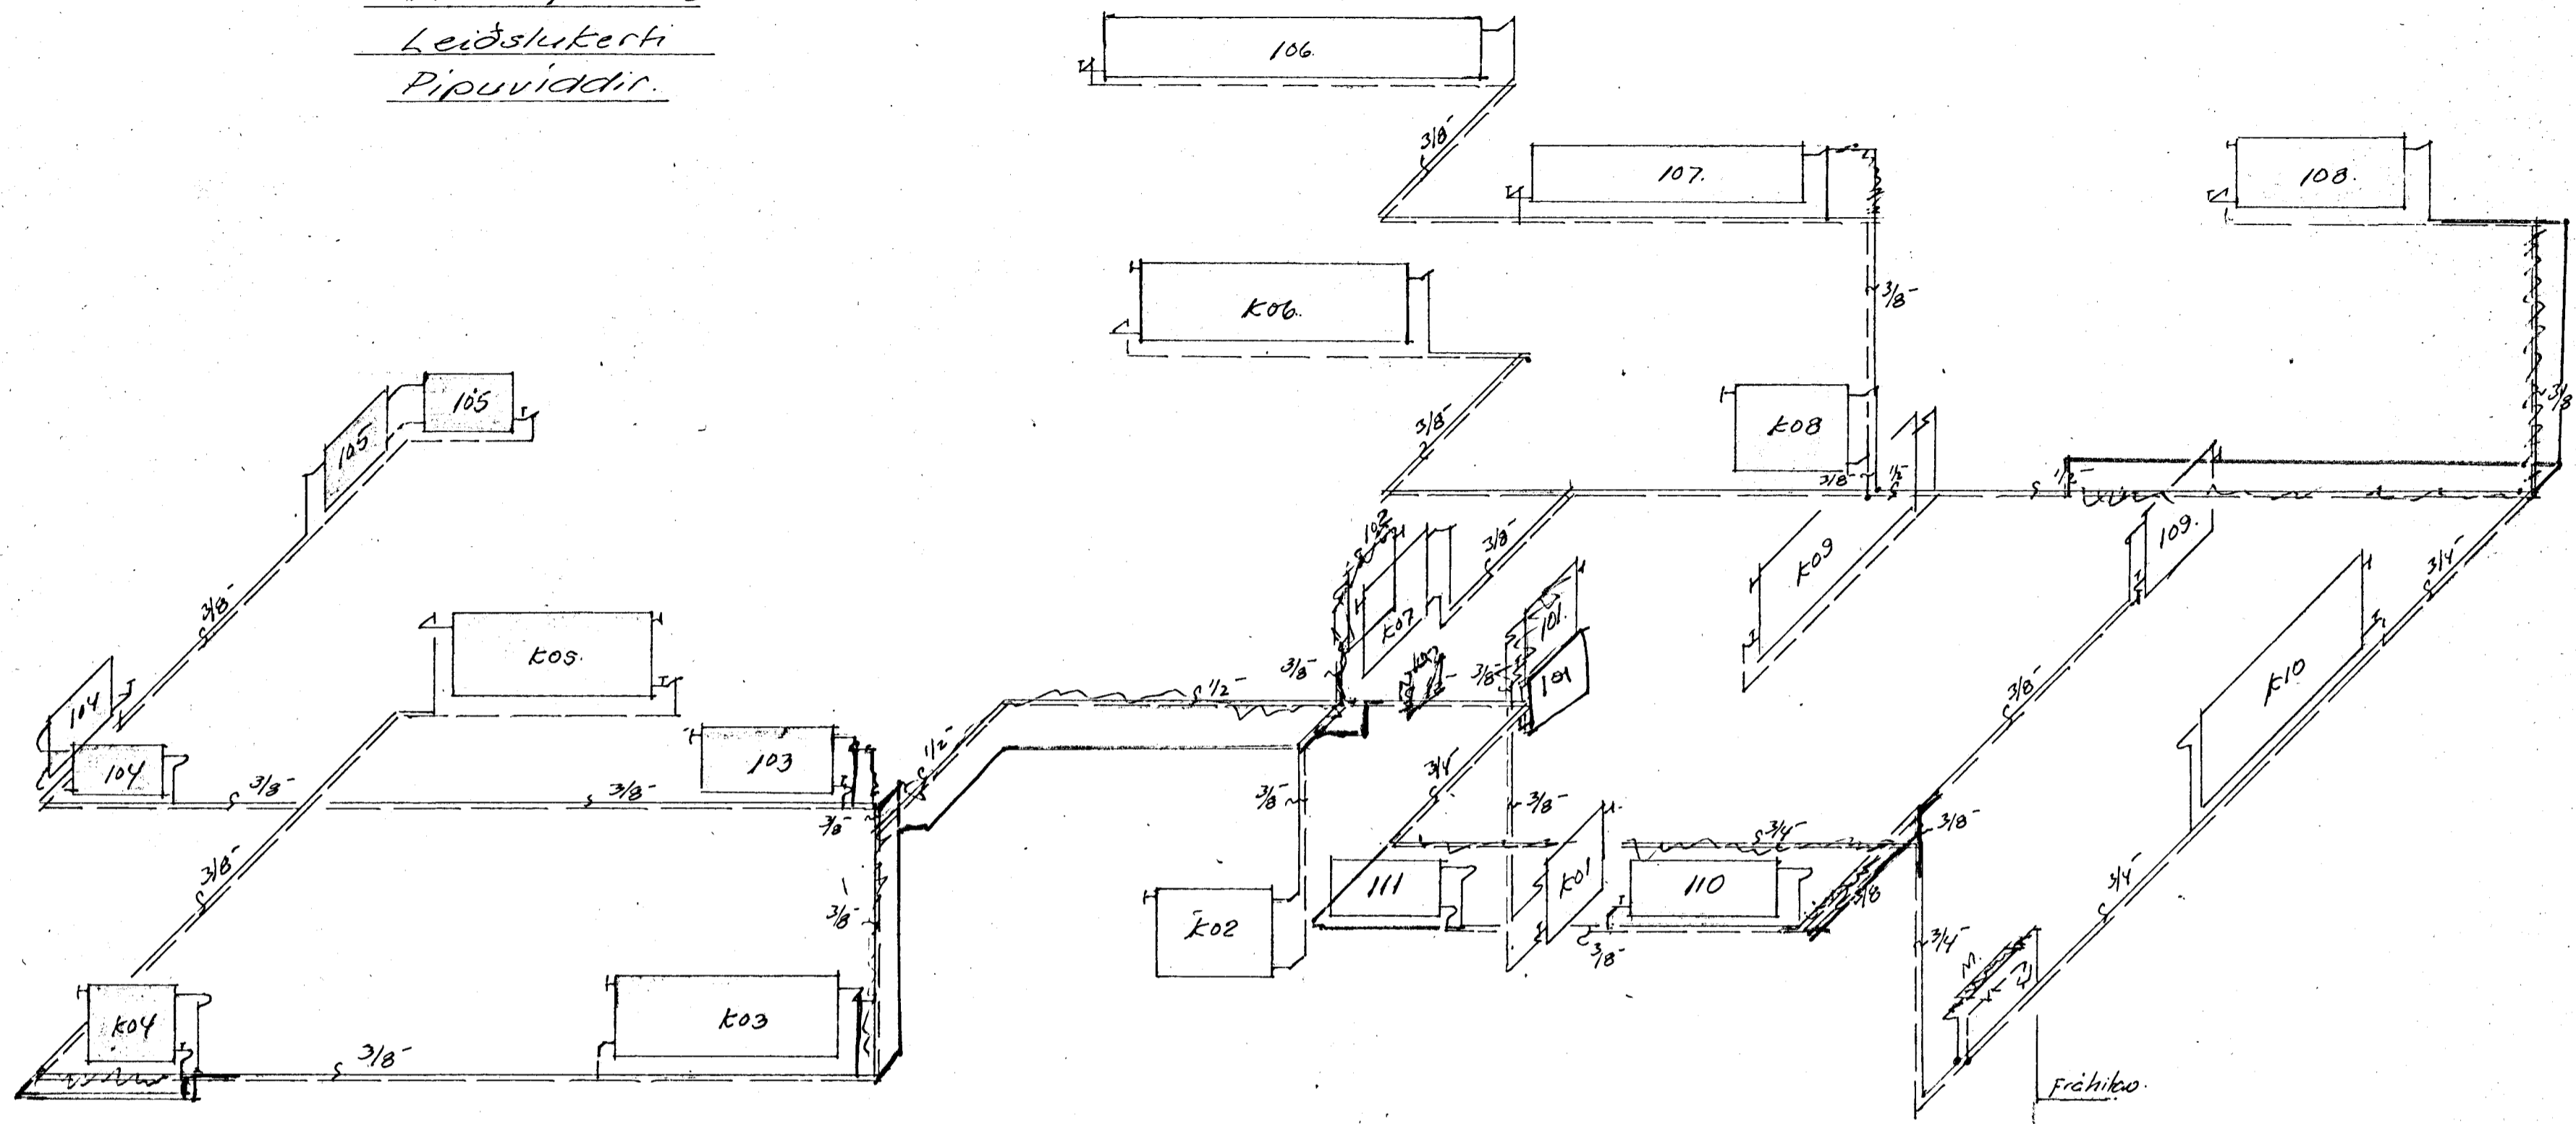

Benedikt B. Sigmundsson Verktfr.		
Vidivangur nr. 4. Hf.		
M.	1:50	Hitalogn
D.	okt. 78	Leiðslukerti
		Pipuvíddir.
Nr.	4. bl.	Bn. B. Sigmundsson.