



- — — — — FRAMRENDSKI AB OFNUM
- — — — — FRÆRENDSKI FRÁ OFNUM
- — — — — HEITI NEYBLUVATI
- — — — — RÖUNILOAI
- — — — — EINSTREYMILOAI
- — — — — SFA-DANFOSS HV
- — — — — HSMILL
- — — — — VATNAMALIS
- — — — — STILLIHANI
- — — — — SIEGGISLOAI
- — — — — HITAVETT
- — — — — ARÐSTYMBLIS
- — — — — TREINGARLOAI
- — — — — SVÁLVIRKUS LOAI DANFOSS HV-DA
- — — — — SVÁLVIRKUS LOAI DANFOSS HV-RA
- — — — — BRÖSTIUNNAR, DA MED BARR

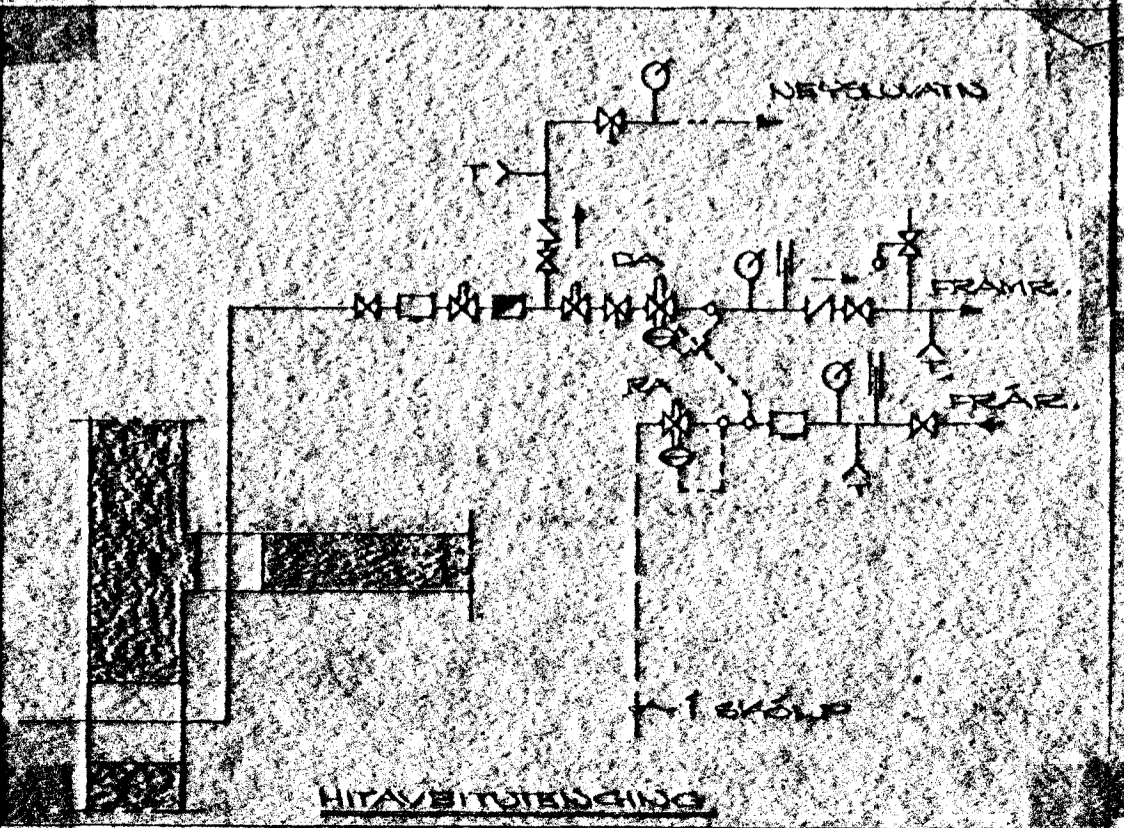

PIFUR SEU VAKULEGAR SVARTAR  
 MIÐSTÖÐVARRIFUR. PIFUR SAAL  
 BINAUGRA MED 3CM GLERULLAR-  
 HÖLNUM. OFLAKERID SAAL BRÖST-  
 REYNA VIB 0,45/CM<sup>2</sup> BRÖSTING  
 Í 24 TÍMA. BRÖSTING SAAL MELA  
 VIB INSTA. LOAI SEI DANFOSS  
 HV. FRÆRENDSKILOAI MED  
 ARTÖFFUN. LOFTSARUFA SE Á  
 ÖLLUM OFNUM.  
 ÖFUR SE VINDA SE Í SAMRÆMI VIB  
 ESKULEGUM UNNITALAGNIE  
 Í REYNAVITI.

| OFN<br>NR. | AFVAST<br>KCAL/H | PADEL OFN | RIF | STÚTAR |
|------------|------------------|-----------|-----|--------|
| 1.1        | 487              | P93x720   | 18  | φ10 AD |
| 1.2        | 591              | P74x1120  | 28  | φ10 AD |
| 1.3        | 1017             | 2P74x1200 | 30  | φ10 BC |
| 1.4        | 1207             | P74x2240  | 56  | φ10 BC |
| 1.5        | 653              | P93x880   | 22  | φ10 AD |
| 1.6        | 773              | 2P74x880  | 22  | φ10 AD |
| 1.7        | 789              | 2P44x1360 | 34  | φ10 AD |
| 1.8        | 747              | 2P44x1440 | 32  | φ10 AD |
| 1.9        | 2143             | 2P44x3600 | 80  | φ15 AD |
| 1.10       | 248              | 2P74x1280 | 32  | φ10 AD |
| 1.11       | 1280             | 2P74x1440 | 36  | φ10 AD |
| 1.12       | 626              | 3P74x580  | 14  | φ10 BC |
| 1.13       | 883              | P74x1840  | 46  | φ10 BC |
| 1.14       | (3295)           | 2P74x3600 | 80  | φ15 AD |

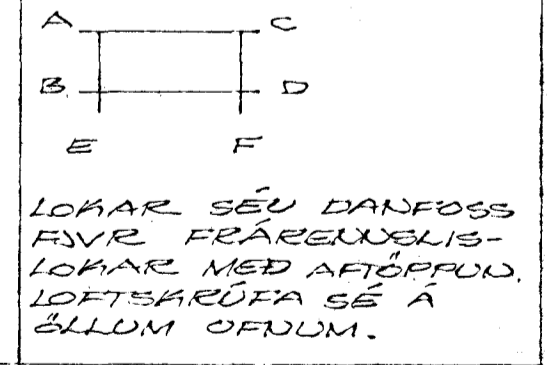

28. JULI 1978  
 BYGGINGARFULLTRUINN  
 VÍÐMÁN... NR. 8  
 HAFNARFIRDI Í JÚLI 1978  
 ARNARHRAUNI 47 60587  
 HITAKERFI - RÚMMUND  
 Agnes Magnúsdóttir EYF