


VIÐRÁÐINGARFRAGA

HITALÖGN KERFISMYND

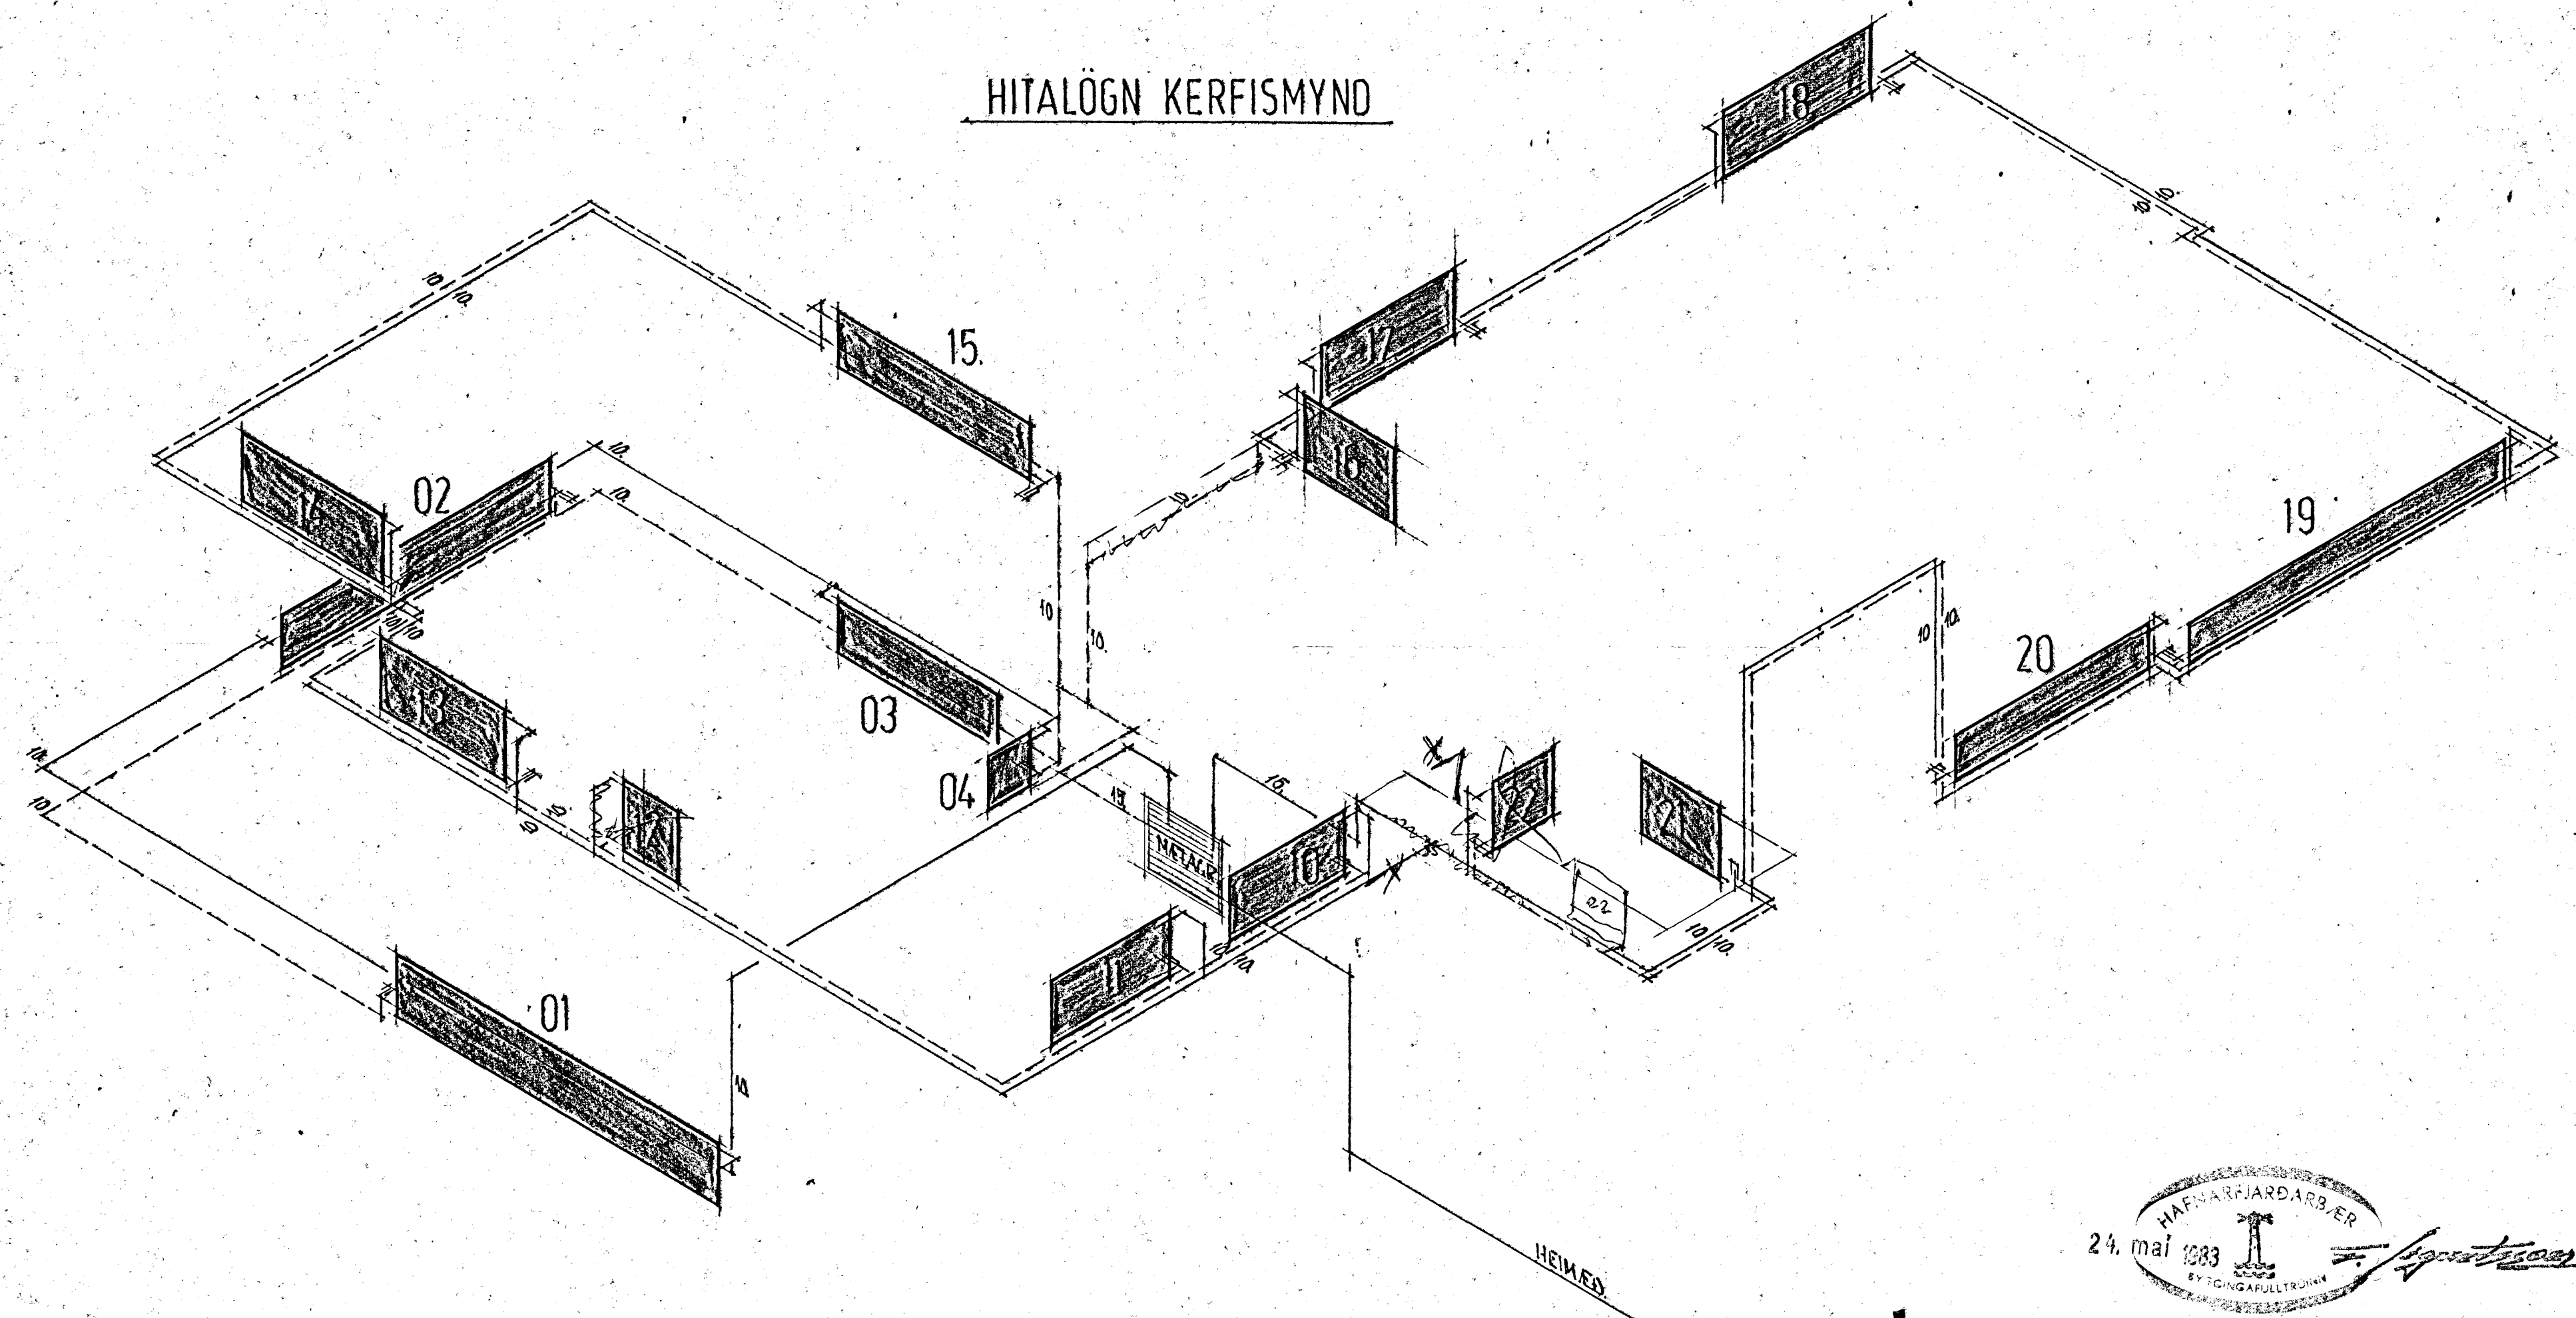

24. maí 1983
 HAFNARFJÁRDARBER
 BYGGINGAFULLTRÚGI
[Signature]

STADALHÚS S
F
 TEIKNISTOFA SUDURLANDSBRÁUT 20 SÍMI 83141

VERKEFNI	DAGS.	VERK NR
HITALÖGN KERFISMYND	MKV.	S 37
	BR.	
	BLAD NR	307

[Signature] *[Signature]*
 SIGÚRÐUR GUÐMUNDSSON SIGÚRÐUR P. KRISTJÁNSSON FTÍ