



TÆKNIRÝMI 3.HÆÐ

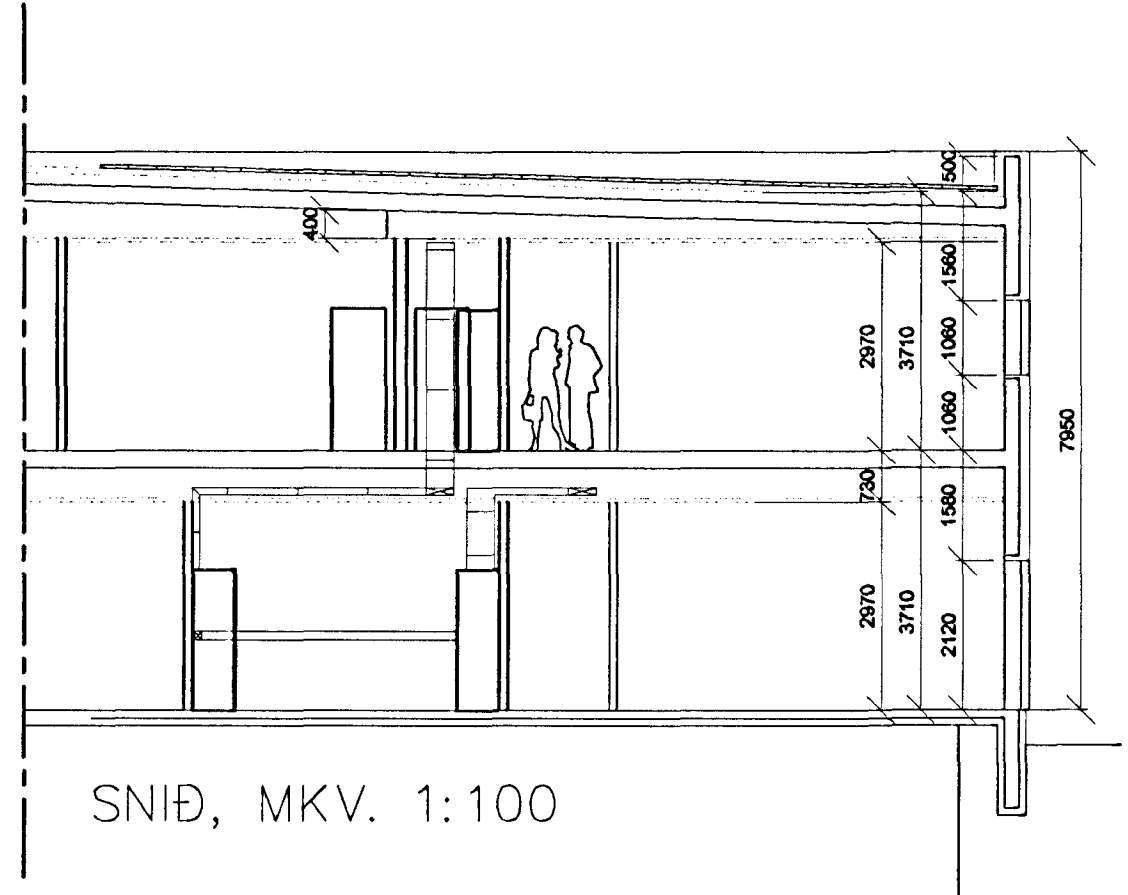

Skýringar: Explanations:

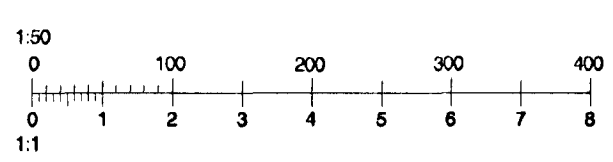

**RAFTAKN**  
 Skipholti 25  
 IS-105 Reykjavík  
 Sími 511 3399, Fax 511 3377  
 raftakn@raftakn.is - www.raftakn.is

1	Vinnuteikning	01.07'03	JOS	Not. heim. Released.
Breyt. Rev.		Daga Date	Samþ. Approved	Not. heim. Released.
Tilvitnir / Ref. no. of ISAL		Samsetning / Assembly drawing no. of ISAL		

Fjöldi stykja / Number of pieces		Hlutur / Object		Alm. Item		Efn. Material		Eðr. v. / Weight (kg) Bygð.		Althugsamir / Remarks	
IV III II I		Skrifstofuhús Alcon, Mhl. 94		Lágsp. og instabus 2.-3. hæð		Raftákn hf		330-01.2.02.01		1:50	
Tékn. / Drawn		HRS 20.06'03		Yfirf. / Checked		SJU 07.07'03		Samsýkt / Approved		1199 4110	
Tékn. / Supplier		ALCAN PRIMARY METAL EUROPE		IS-222 Hafnarfordur		IS-222 Hafnarfordur		167936		1	

