



Format A1 (841x594 mm) is 20 mm outside of this frame

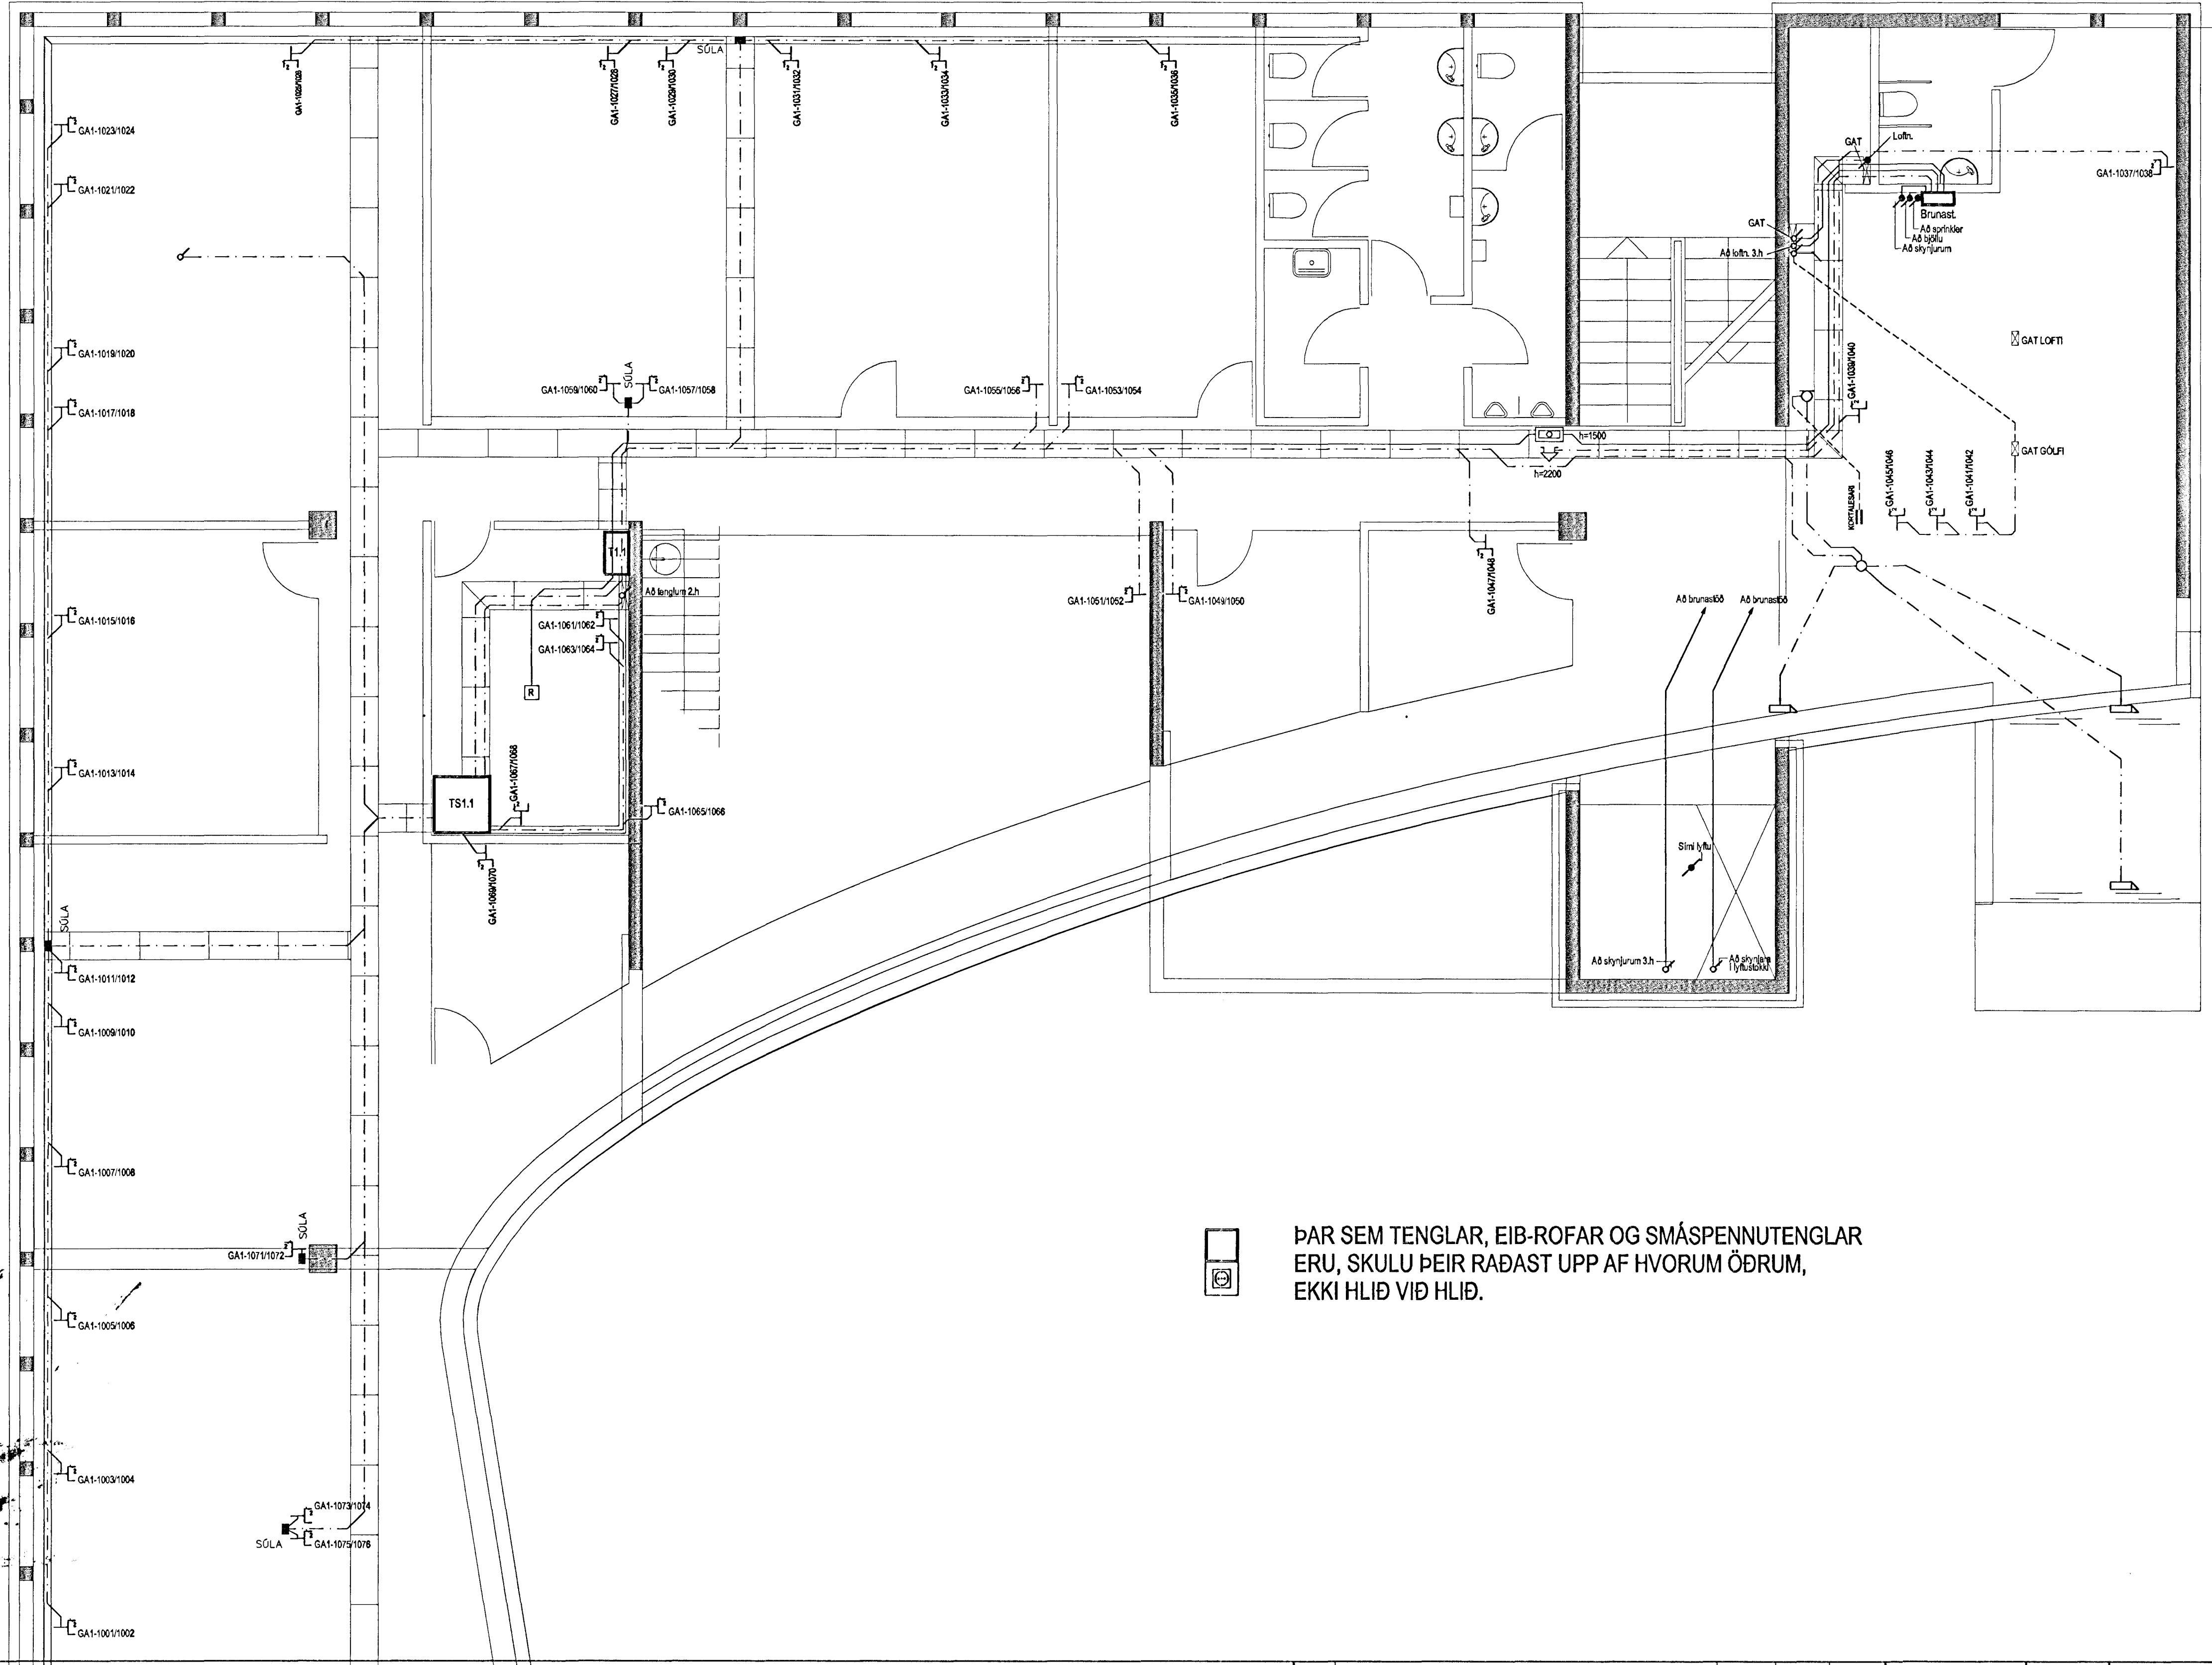

PAR SEM TENGLAR, EIB-ROFAR OG SMÁSPENNUTENGLAR ERU, SKULU ÞEIR RÁÐAST UPP AF HVORUM ÖÐRUM, EKKI HLIÐ VIÐ HLIÐ.

Skýringar:
Explanations:

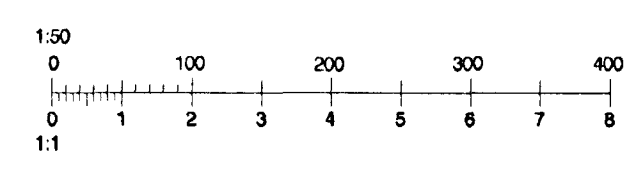

RAFTAKN

Skipholti 25
IS-105 Reykjavík
Sími 511 3399, Fax 511 3377
raftakn@raftakn.is - www.raftakn.is

Breyt. / Rev.	Breyting / Revision	Dagur / Date	Samþ. / Approved	Notk. heiml. / Released
1	Vinnuteikning	01.07.03	JOS	

Tilvitnunar nr. ISAL / Ref. drawing no. of ISAL

Samsetningartekningar nr. ISAL / Assembly drawing no. of ISAL

Fjöldi stykkja / Number of pieces	Hlutur / Object	Alnúmer / Item	Efni / Material	eo. st. / Weight	Tolok. í heild / Total in sum	Alhugsunarmærki / Remark
IV III II I						

Skrifstofuhús Alcan, Mhl. 94		Stærð / Size: A1		Mæki / Scale: 1:50	
Smáspenna og brunakerfi 1.h.		Kostn. nr. / Cost no.: 1199		Eign. / No.: 4110	
Rafagnateikning		AKS no.			
Tilv. / Supplier: Raftákn hf		Tökn. v. / Date of supply: 330-01.3.01.01		1	
Teknað / Drawn: HRS	20.06.03	Yfirf. / Checked: SJU	07.07.03	Samþykkt / Approved:	
ALCAN PRIMARY METAL EUROPE		Drögn. nr. / Drawing no. of ISAL: IS-222		Tökn. nr. / No. of ISAL: 167938	
ISAL		Alcan Iceland Ltd		1	
Tökn. / Drawn:		Yfirf. og sítt / Checked and Red:		Notkun heiml. / Released:	

[Handwritten signature]

