



Format A1 (841x594 mm) is 20 mm outside of this frame

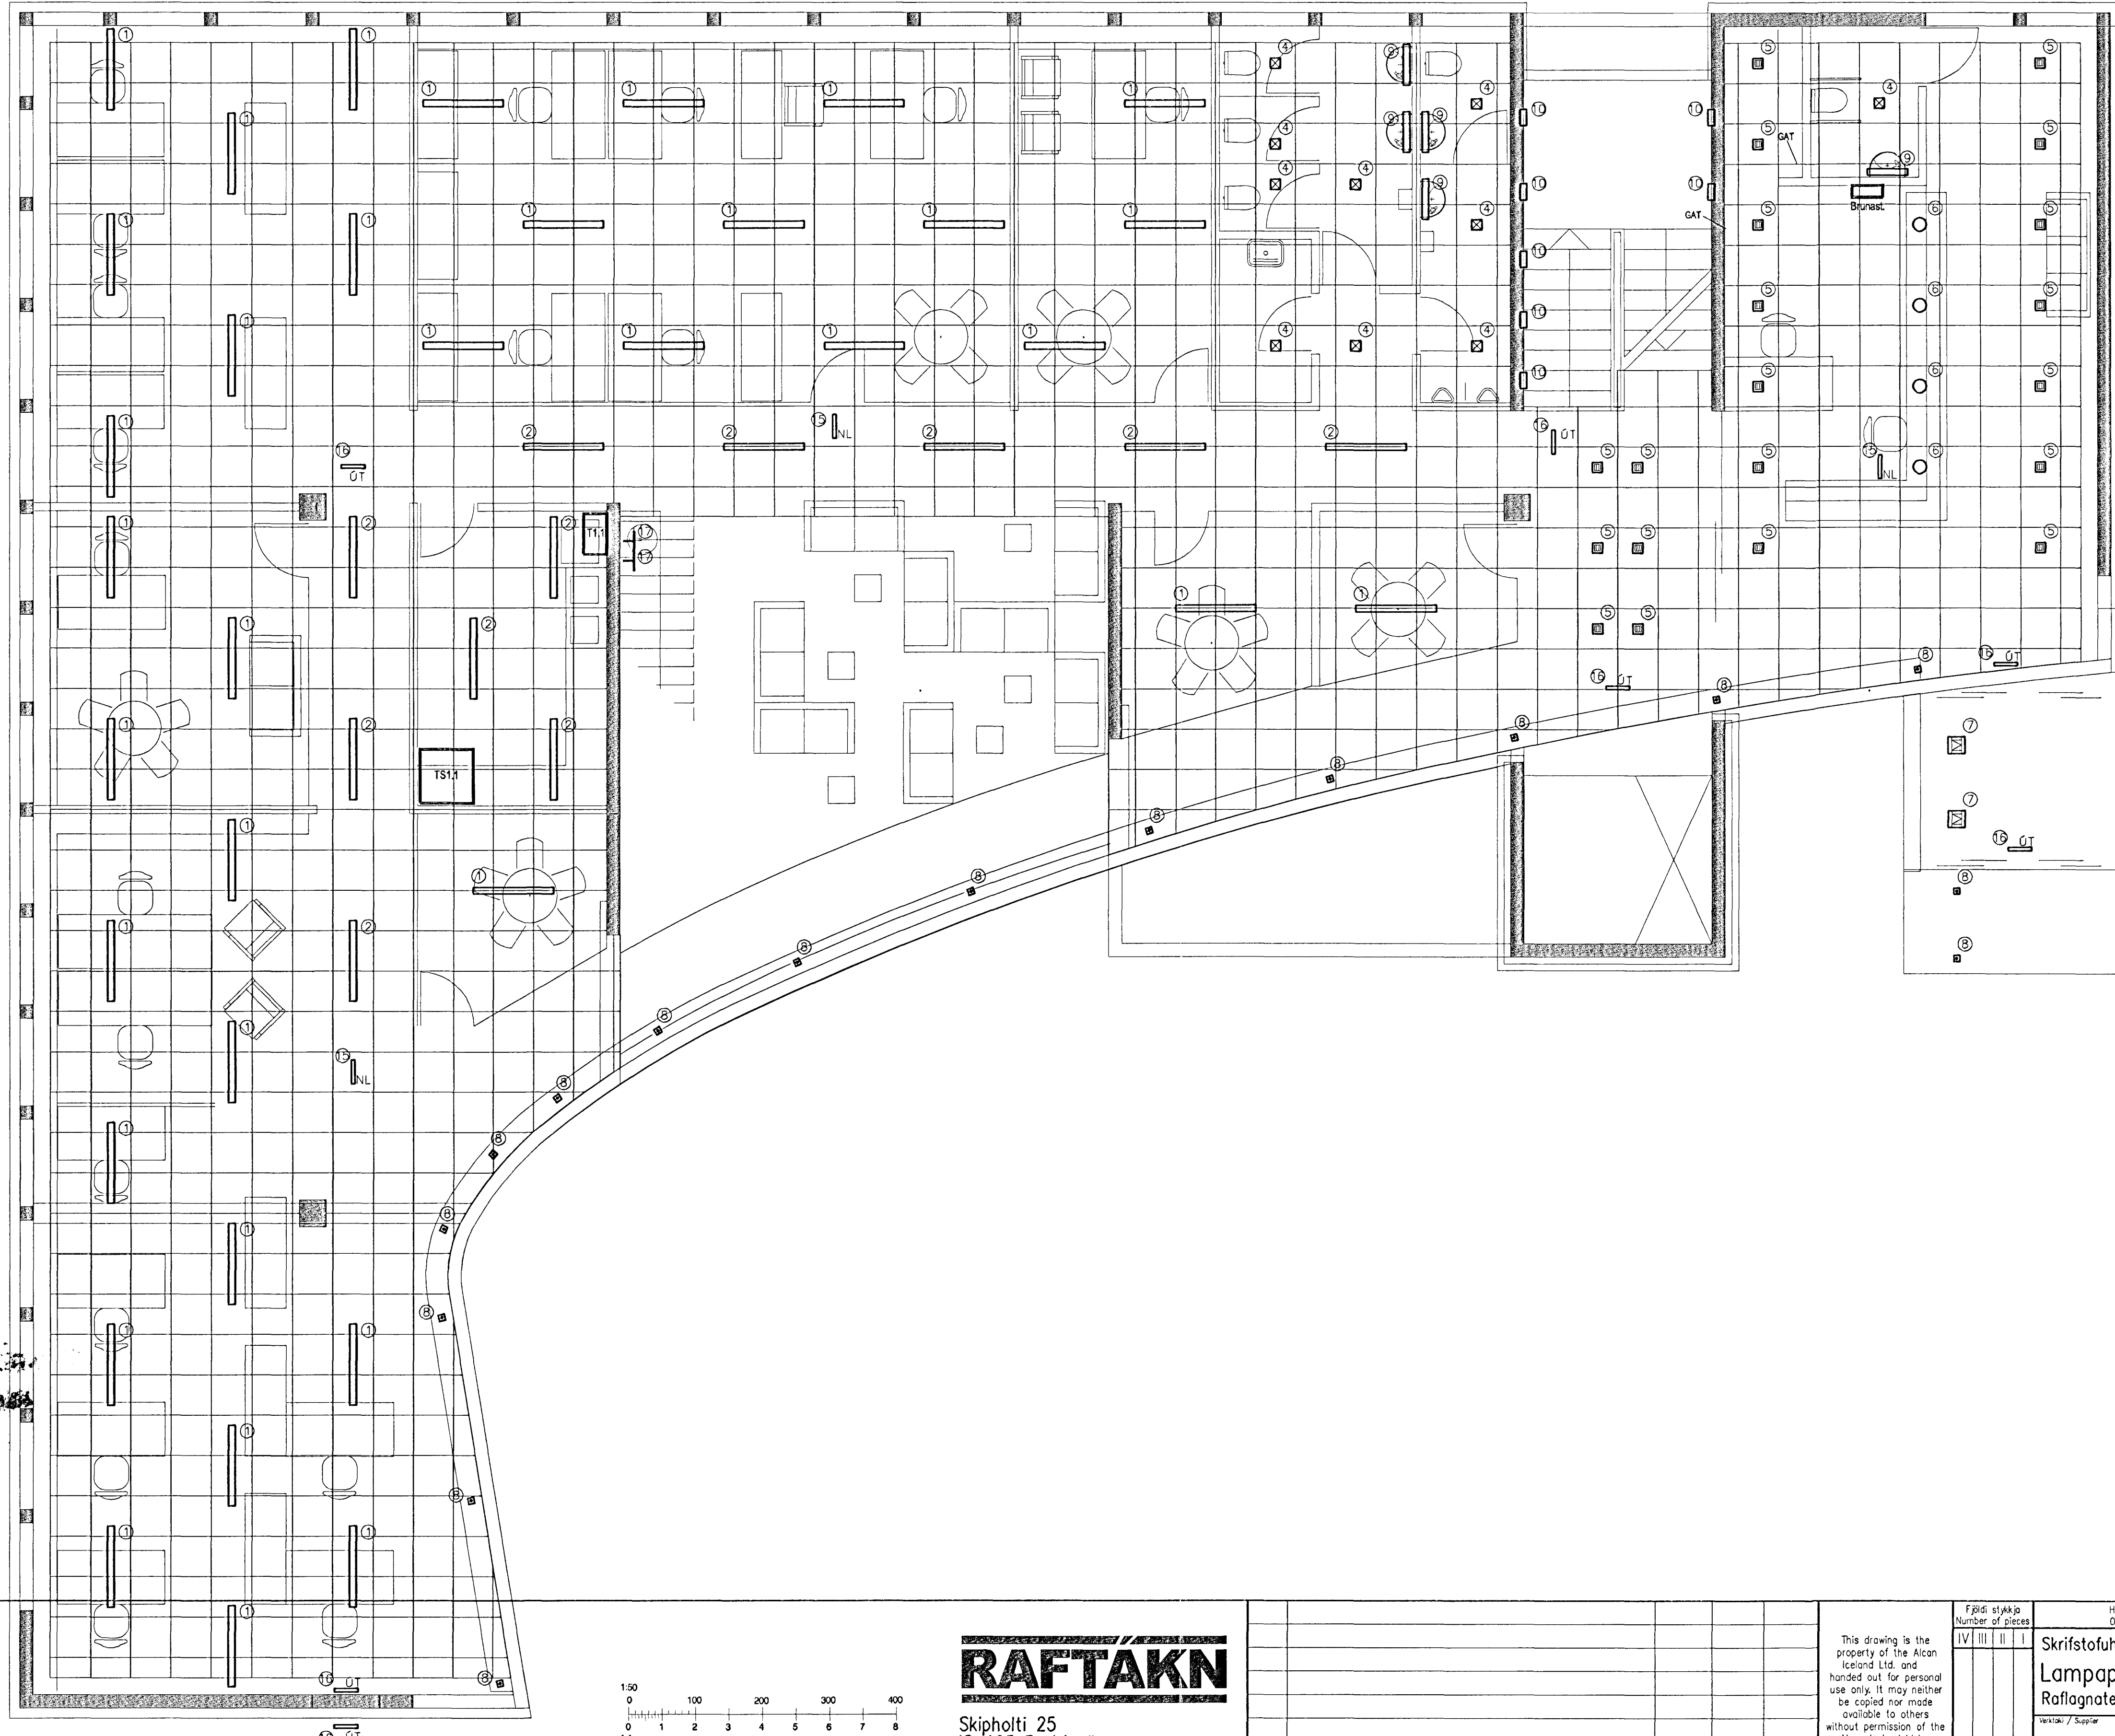

Skýringar:
Explanations:

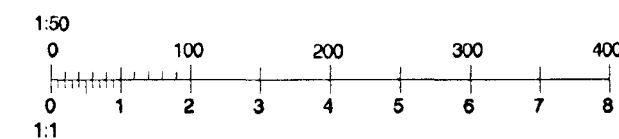

RAFTAKN

Skipholti 25
IS-105 Reykjavík
Sími 511 3399, Fax 511 3377
raftakn@raftakn.is - www.raftakn.is

Beyt. Rev.	Vinnuteikning	Daga Date	Samb. Approved	Notk. heimil. Released
1	Vinnuteikning	01.07'03	JOS	
Tilvitekingar nr. ISAL Ref. drawing no. of ISAL		Samsetningartekningar nr. ISAL Assembly drawing no. of ISAL		

This drawing is the property of the Alcan Iceland Ltd. and handed out for personal use only. It may neither be copied nor made available to others without permission of the Alcan Iceland Ltd. The receiver is liable for any misuse.

Fjöldi stúkja Number of pieces	Hlutur Object	Áttm. Item	Eim.V Material	Leidda Weight (kg)	Tölu No.	Althugsamdr. Remarks
IV III II I	Skrifstofuhús Alcan, Mhl. 94					
	Lampaplán 1.hæð					
	Rafagnateikning					
	Stærð Forma					Msk. Scale
						1:50
						Koðun nr. - útgáfa / Code no. - issue
						1199 4110
						AKS no.
						Tekn. v. veita / Draw. of supplier
						330-01.5.01.01 1
						Samb. átt. Approved
						07.07'03
						Dr. of ISAL / Tekn. nr. ISAL
						167941
						1
						Notk. heimil. Released
						167941
						1

Byggingarfulltrúi Háttæknisráðs
Alcoa ísland
22.04.2004
Sigurbjörtur Baldursson

[Handwritten signature]