


Format A1 (841x594 mm) is 20 mm outside of this frame

GRUNNMYND LÓÐAR
1:100

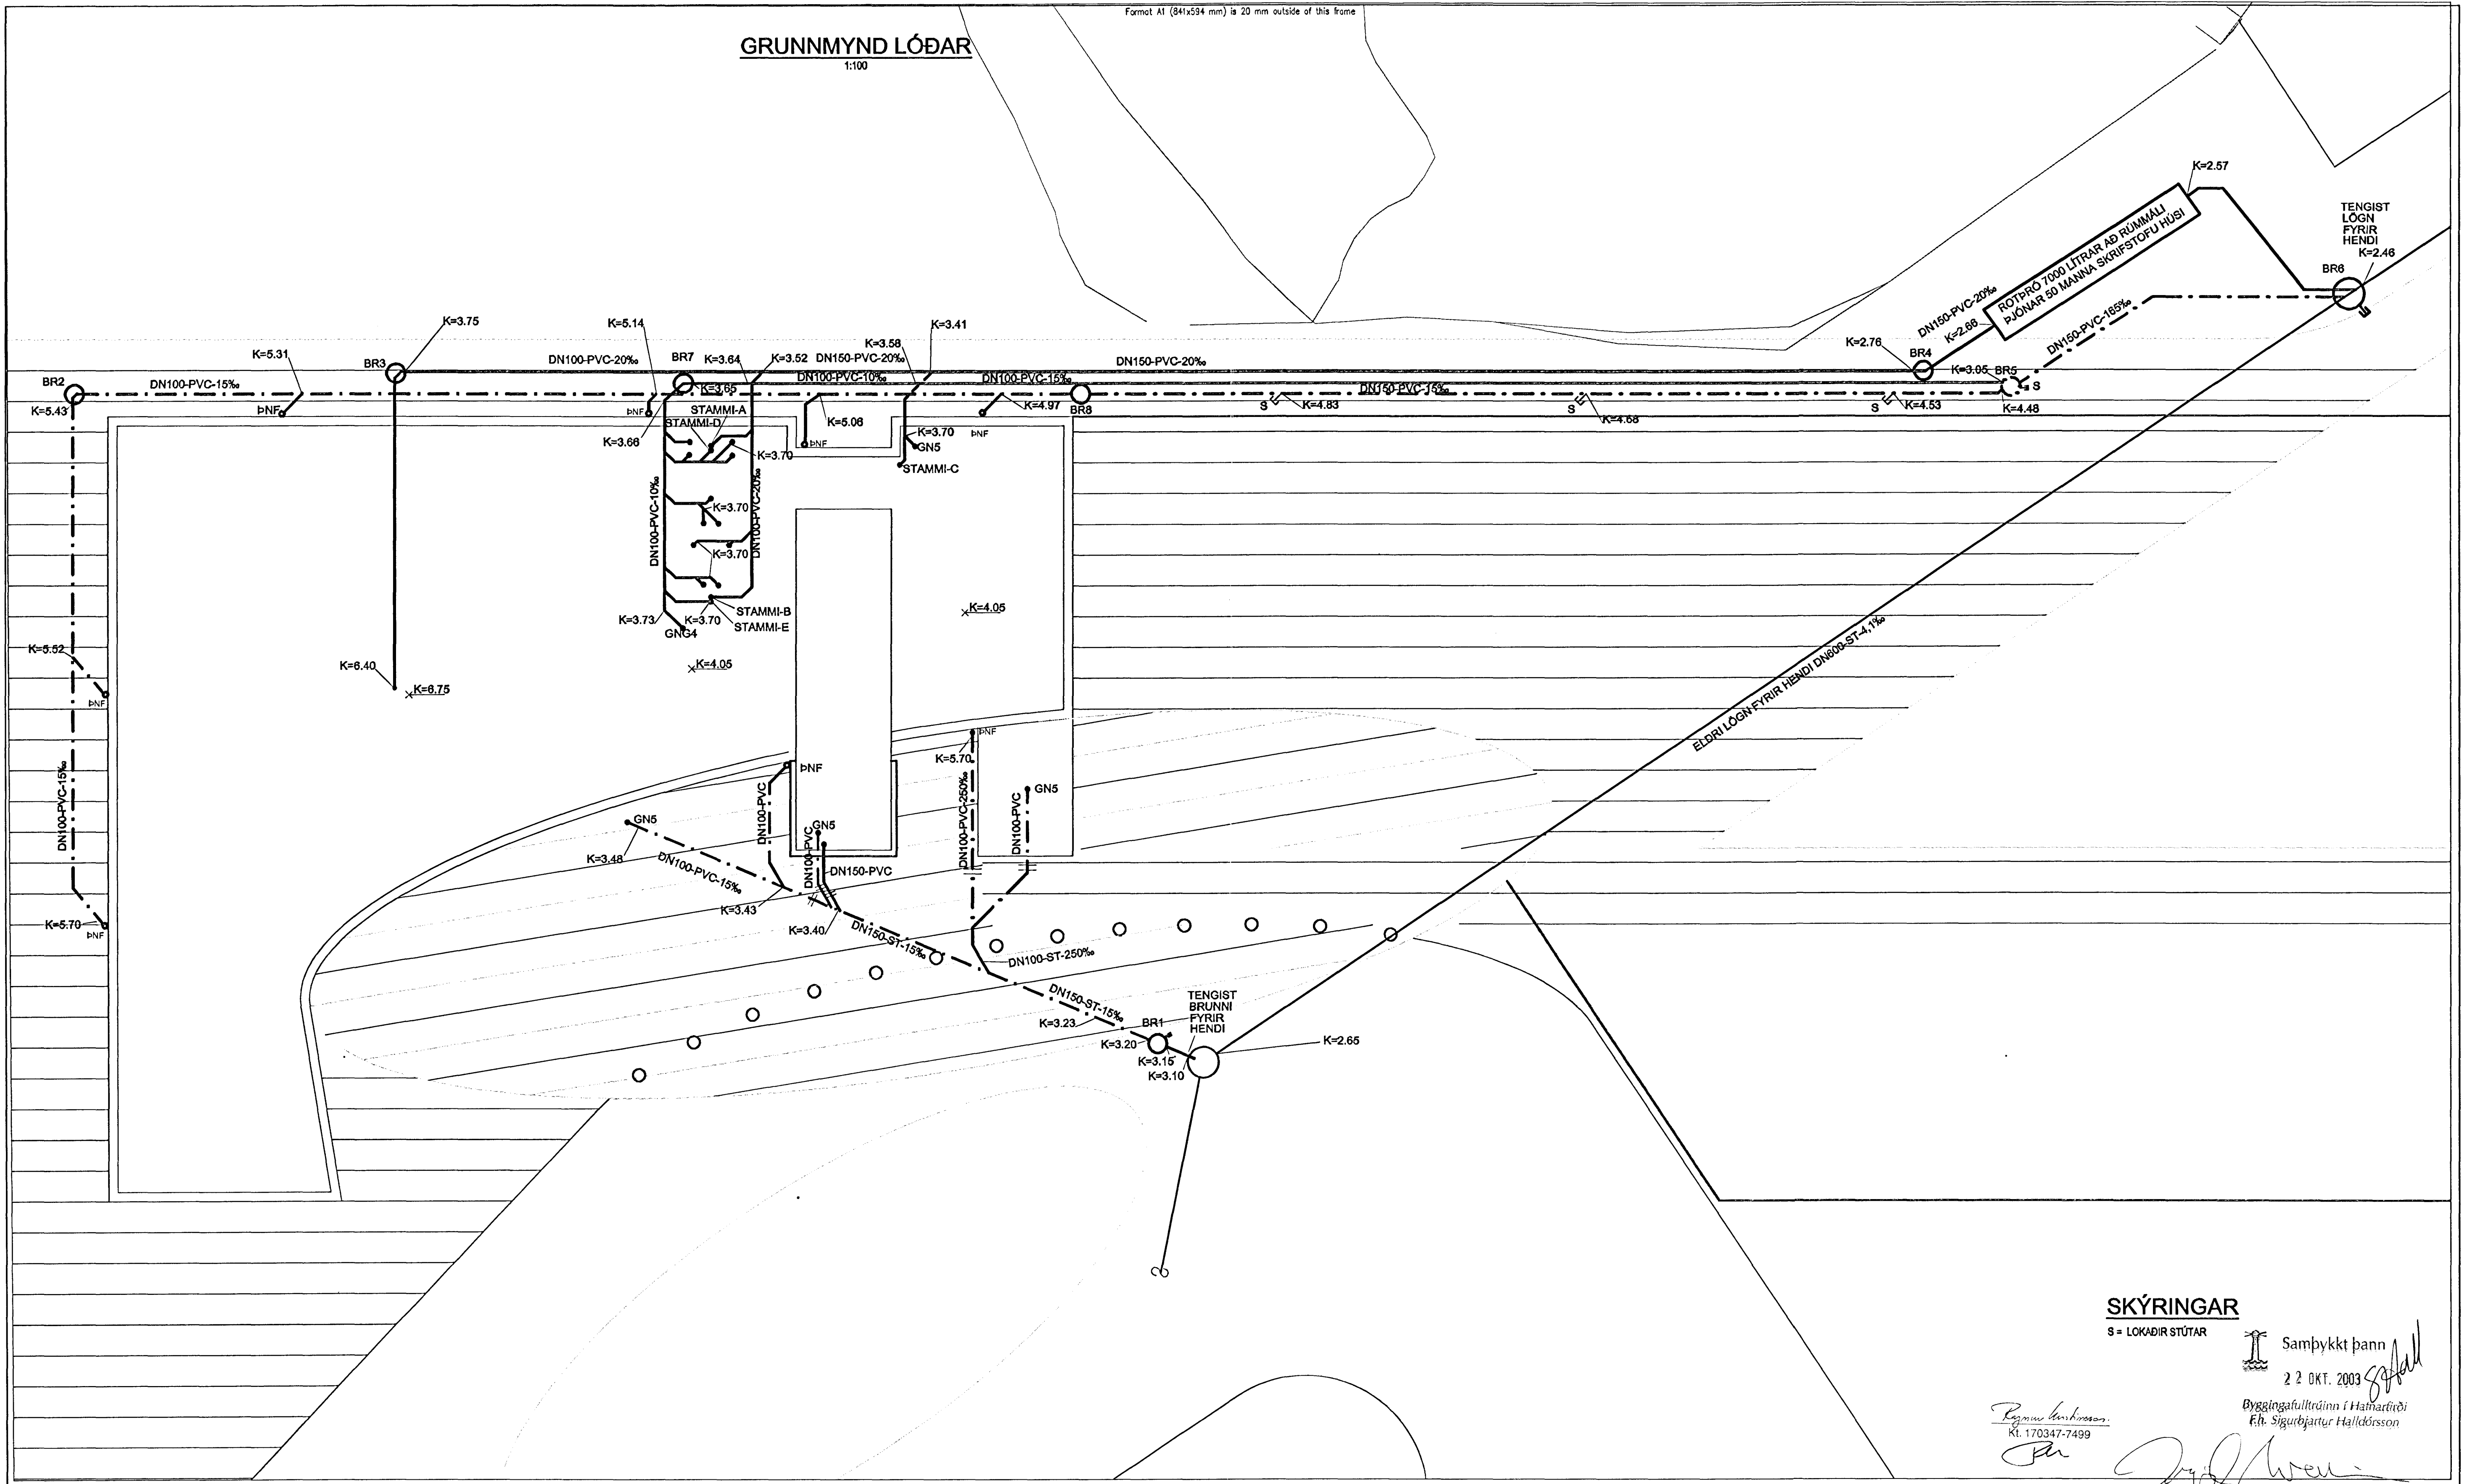

SKÝRINGAR

S = LOKAÐIR STÚTAR

Samþykkt þann
22 OKT. 2003
Byggingafræðingur í Hamarfirði
Pn. Sigurbjartur Halldórsson

Ragnvaldur Þorsteinsson
Kf. 170347-7499

Skýringar:
Explanations:

This drawing is the property of the Alcan Iceland Ltd. and handed out for personal use only. It may neither be copied nor made available to others without permission of the Alcan Iceland Ltd. The receiver is liable for any misuse.



Breyt. / Rev. Tækniteikningar nr. ISAL Ref. drawing no. of ISAL	Breyting / Revision Samsetningartekningar nr. ISAL Assembly drawing no. of ISAL	Daga. / Date Samþ. / Approved Nösk. / Released	Fjöldi stúkja / Number of pieces Hlutur / Object Húsi / Room Atriði / Item Efn. / Material Mæðing / Scale 1:100	Hlutur / Object SKRIFSTOFUHÓÐ ALCAN GRUNNMYND LÓÐAR FRÁRENNISLAGNIR Vgk Consulting Engineers Ltd. ALCAN PRIMARY METAL EUROPE ISAL Alcan Iceland Ltd	Eign / Ownership Formát / Format A1 Mæðing / Scale 1:100 Kostnaður / Búnaður / Öðru - Eign. / Cost / Equip. / Other - Prop. 4110 01199 AKS númer / AKS No. UM10 Tölur. / Vikið / Örn. númer / Appl. / Rev. / No. 9K-62 Samþykkt / Approved Örn. númer / Rev. númer / ISAL / Rev. No. 168803 Hlutanúmer / Released
---	---	--	---	--	---